
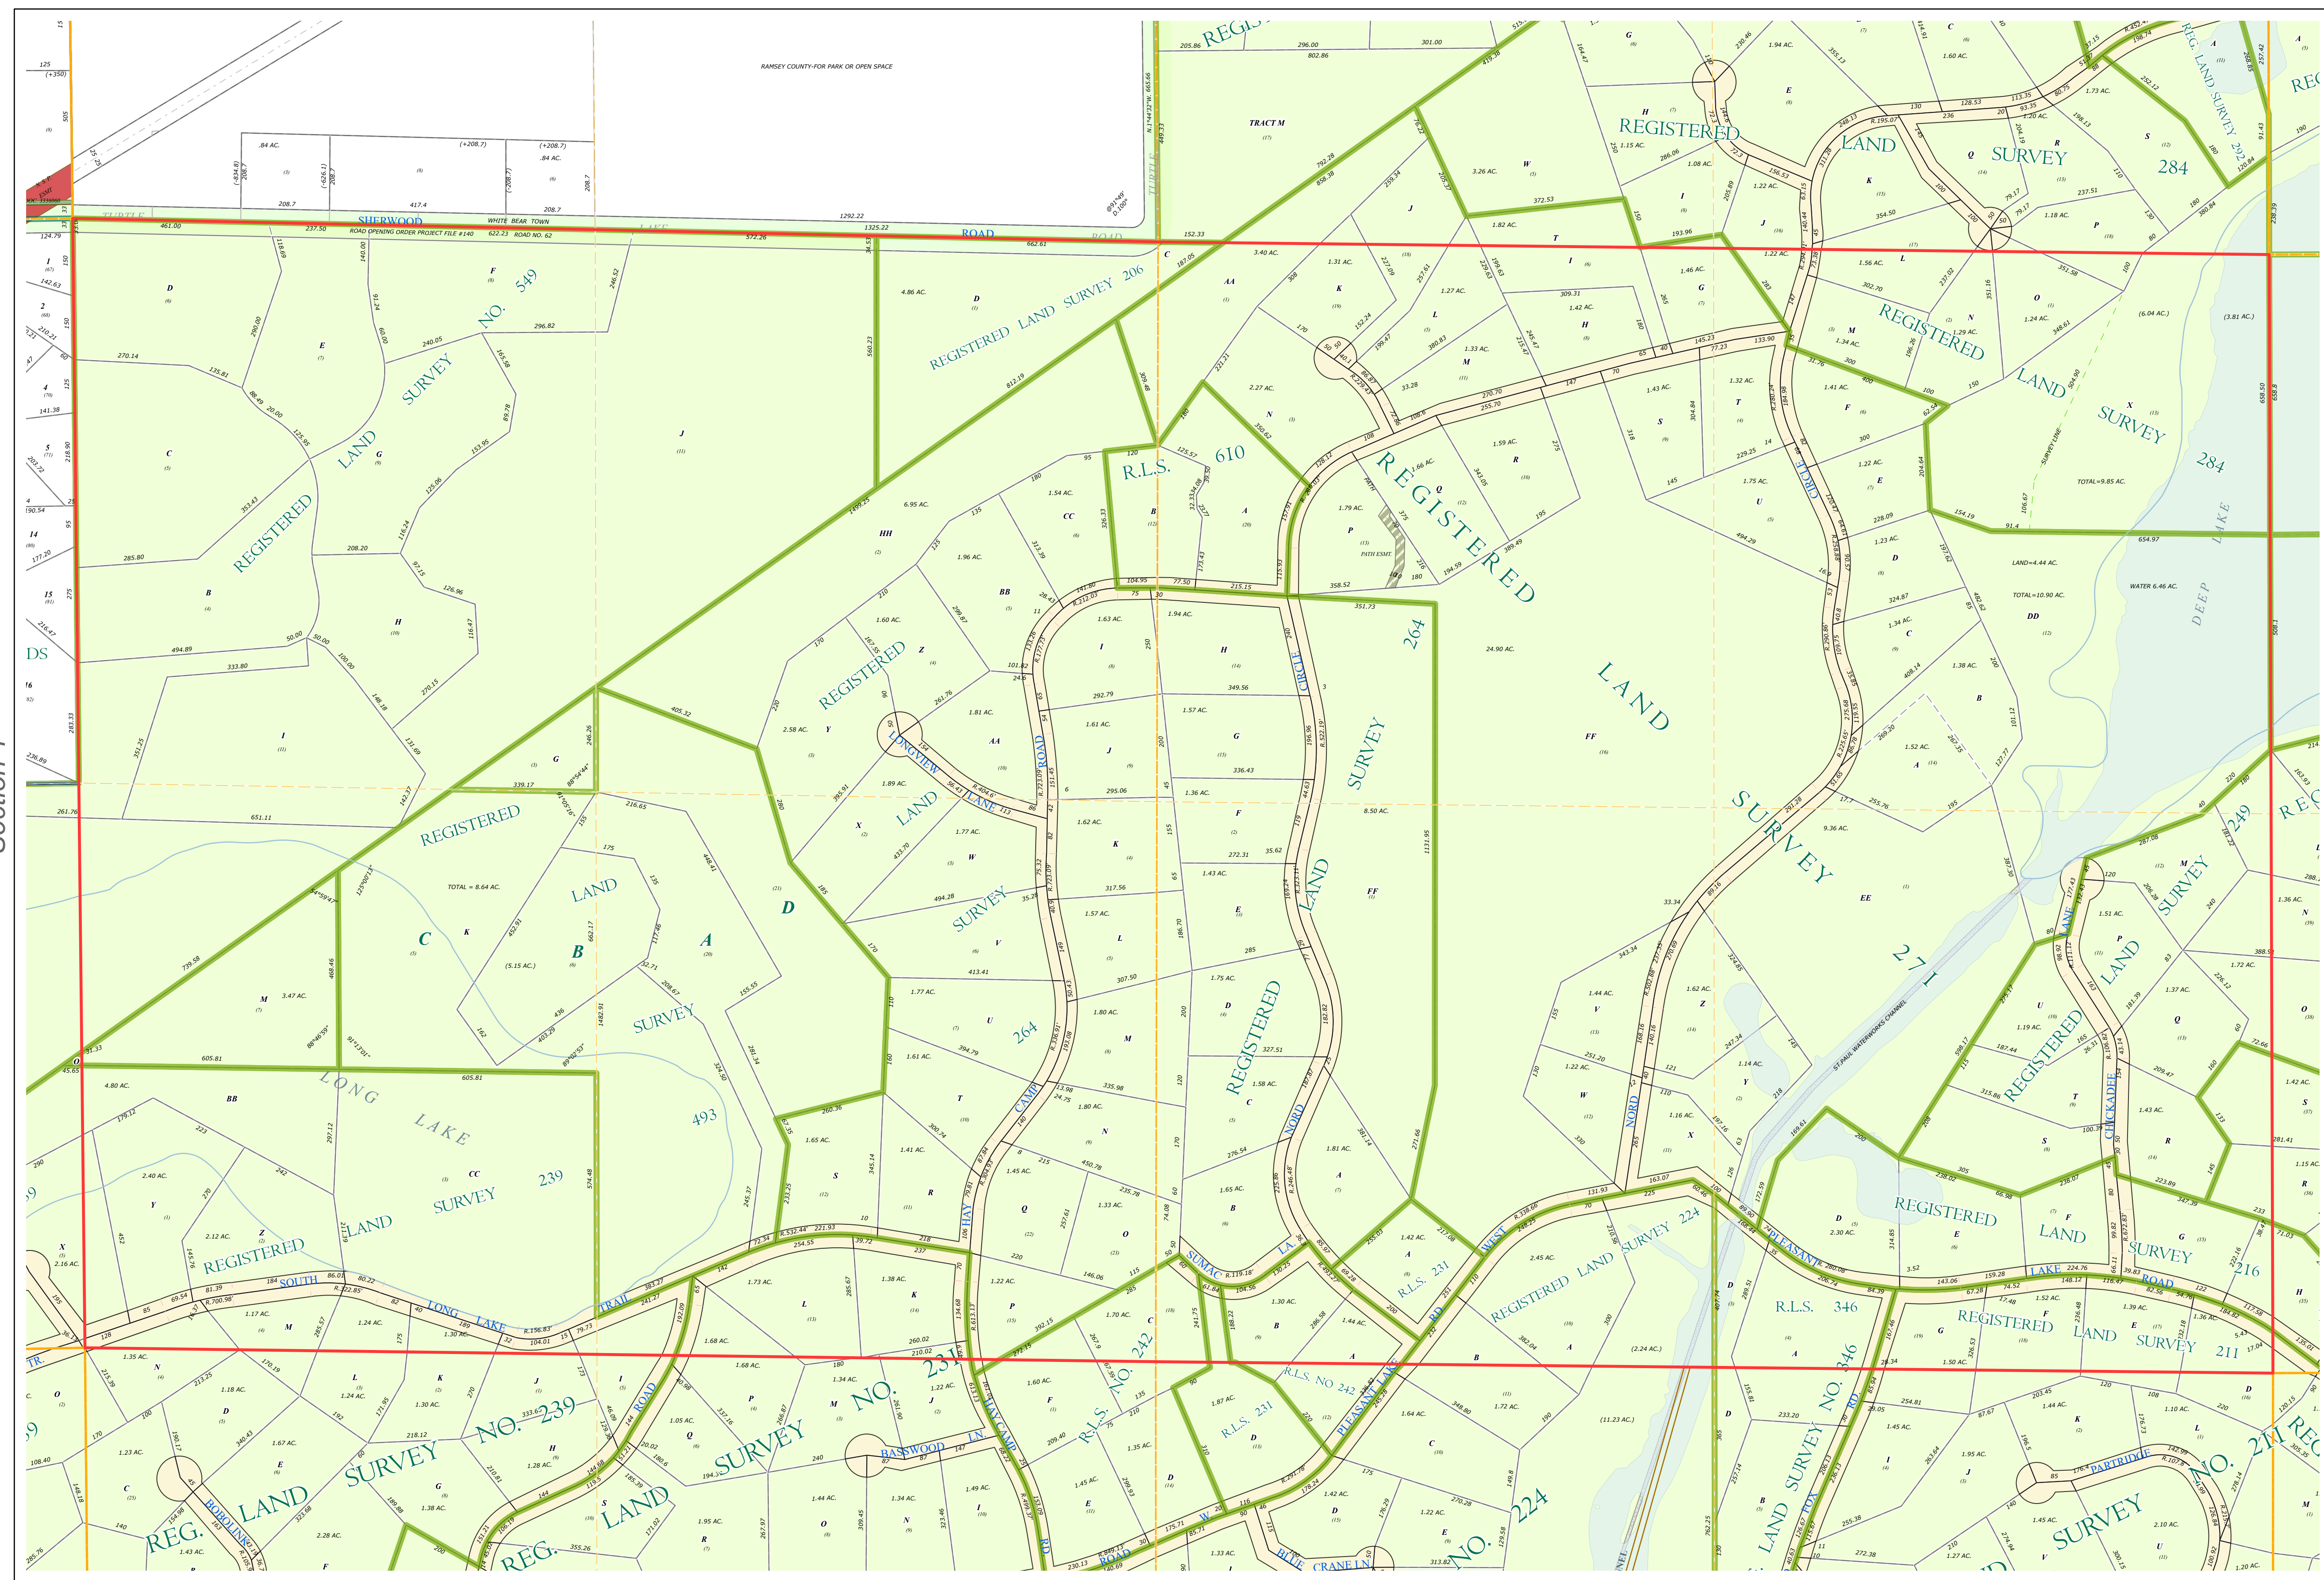


# Ramsey County Minnesota Parcel Map

Ramsey County  
Section 6

S Half  
Section 6  
T 30 N  
R 22 W

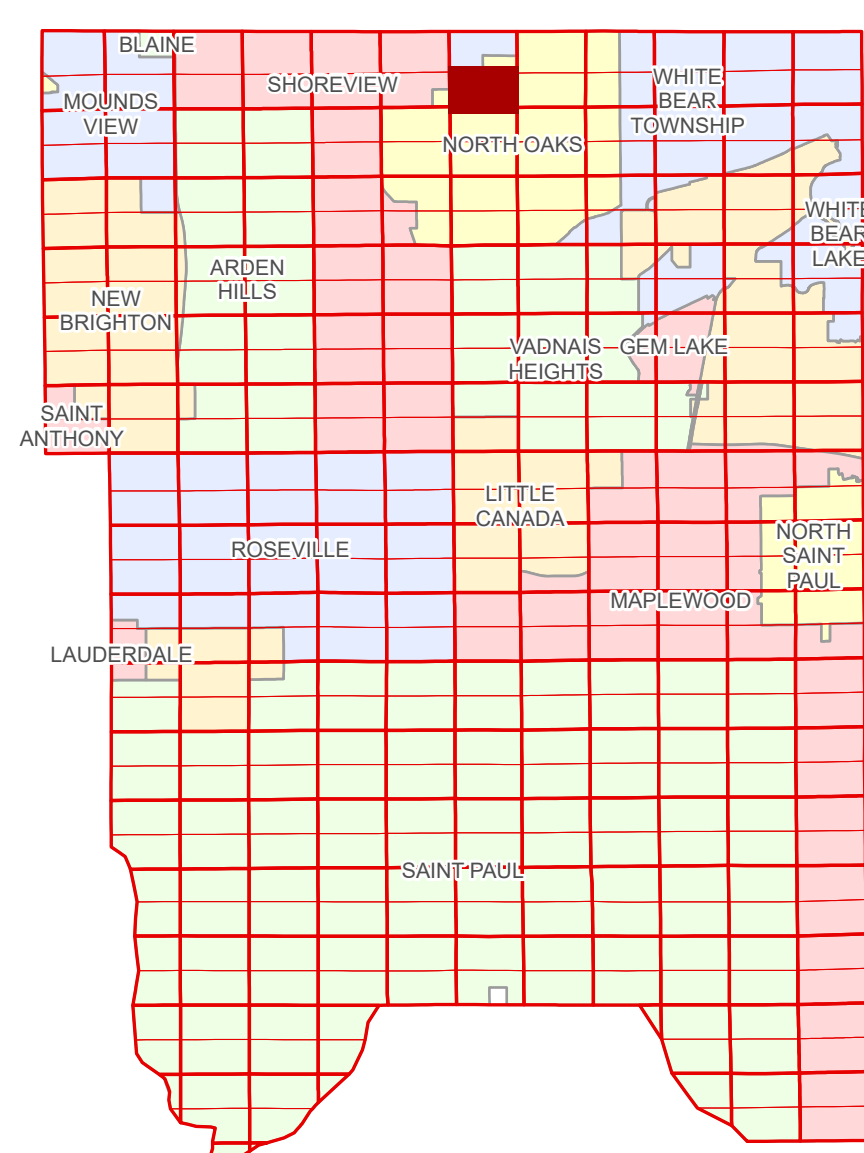

Ramsey County  
Section 1

Section 5  
Ramsey County

**Legend**

	Section		Division Type
	Quarter		Lot
	Quarter Quarter		Tract
	County Right of Way		Tax Parcel Type
	Subdivision Type		Real Property
	Subdivision Plat		Easement Type
	Registered Land Survey		Pedestrian
			Private Access
			Misc Easements


The information on this map is a compilation of Ramsey County Records. THE COUNTY DOES NOT WARRANT OR GUARANTEE THE ACCURACY OF THIS DATA. The County disclaims any liability for any injuries, time delays, or expenses you may suffer if you rely in any manner on the accuracy of this data.

Produced by Information Services Enterprise GIS Division  
RCGISMetaData@Co.Ramsey.MN.US

NOTE: This is not an official Ramsey County tax lot map. This is based on the data available in the Geographic Information System, which may vary from tax data officially recorded in the Tax System. For an official tax map, please contact the Office of Property Records and Revenue.

651-266-2000  
AskPropertyTaxandRecords@co.ramsey.mn.us

Section 7  
Ramsey County

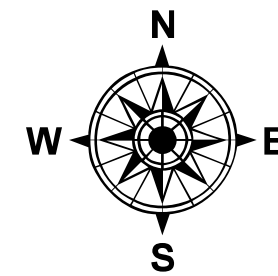

0 450 180 270 360  
Feet

1" = 200'

1:2,400

S063022

1/3/2025

