
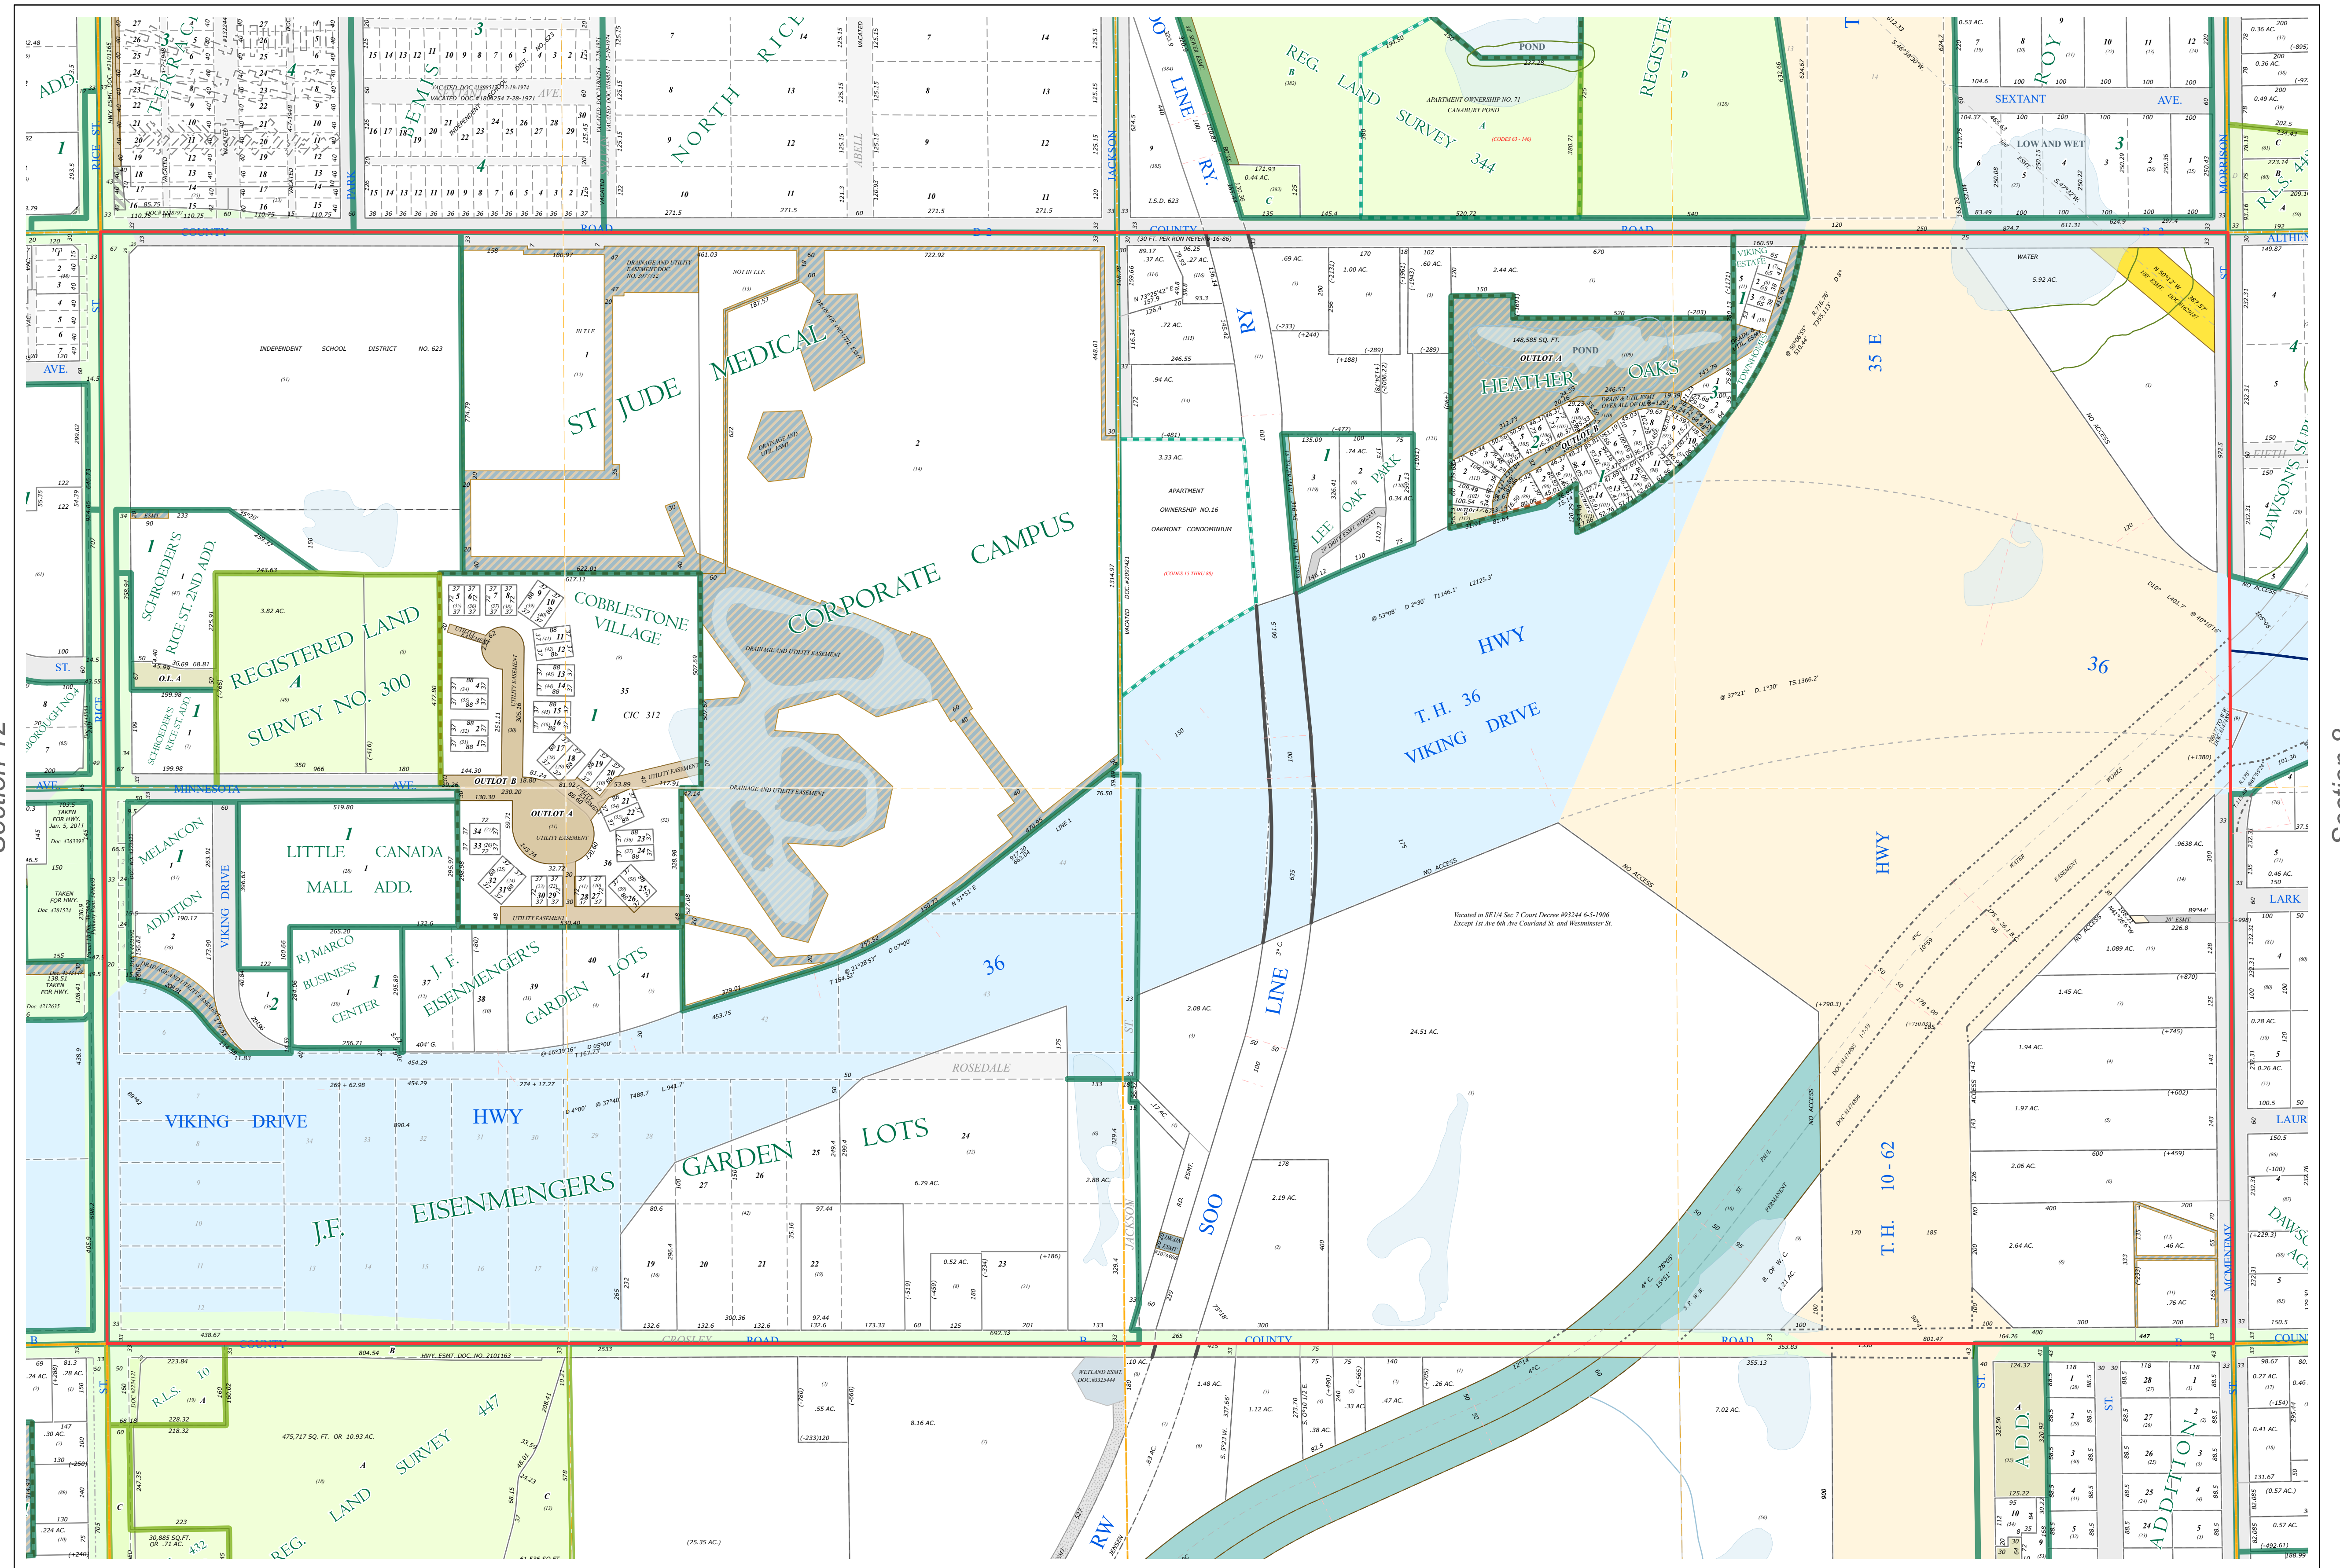


Ramsey County Minnesota Parcel Map

Ramsey County
Section 7

S Half
Section 7
T 29 N
R 22 W

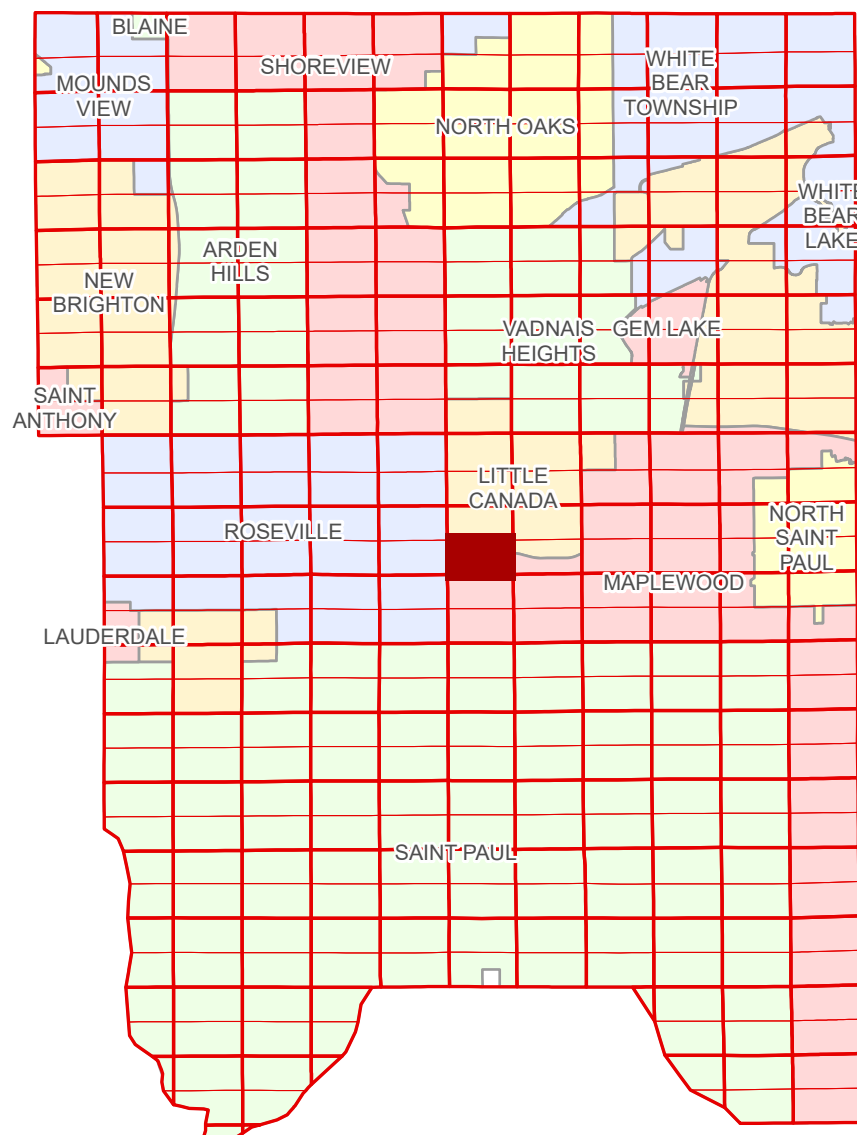

Ramsey County
Section 12

Section 18
Ramsey County

Legend			
	Section		Metes & Bounds
	Quarter		State Assessed Property
	Quarter Quarter		Real Property
	Federal Right of Way		Private Access
	State Right of Way		Private Driveway
	County Right of Way		Utility, Gas & Oil
	Municipal Right of Way		Utility, Water
	Subdivision Plat		Utility, Unidentified
	Registered Land Survey		Drainage & Utility
	Planned Community		Drainage
	Condominium		
	Division Type		
	Lot		
	Outlot		
	Tract		


The information on this map is a compilation of Ramsey County Records. THE COUNTY DOES NOT WARRANT OR GUARANTEE THE ACCURACY OF THIS DATA. The County disclaims any liability for any injuries, time delays, or expenses you may suffer if you rely in any manner on the accuracy of this data.

NOTE: This is not an official Ramsey County tax lot map. This is based on the data available in the Geographic Information System, which may vary from tax data officially recorded in the Tax System. For an official tax map, please contact the Office of Property Records and Revenue.

Produced by Information Services Enterprise GIS Division
RCGISMetaData@Co.Ramsey.MN.US

651-266-2000
AskPropertyTaxandRecords@co.ramsey.mn.us

Section 18
Ramsey County

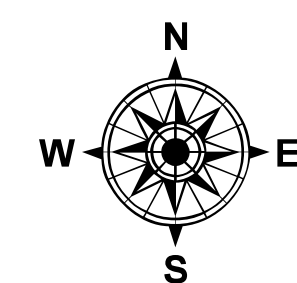

0 4590 180 270 360
Feet

1" = 200'

1:2,400

S072922

1/3/2025