



S Half
Section 7
T 30 N
R 23 W

Ramsey County Minnesota Parcel Map

Ramsey County
Section 7

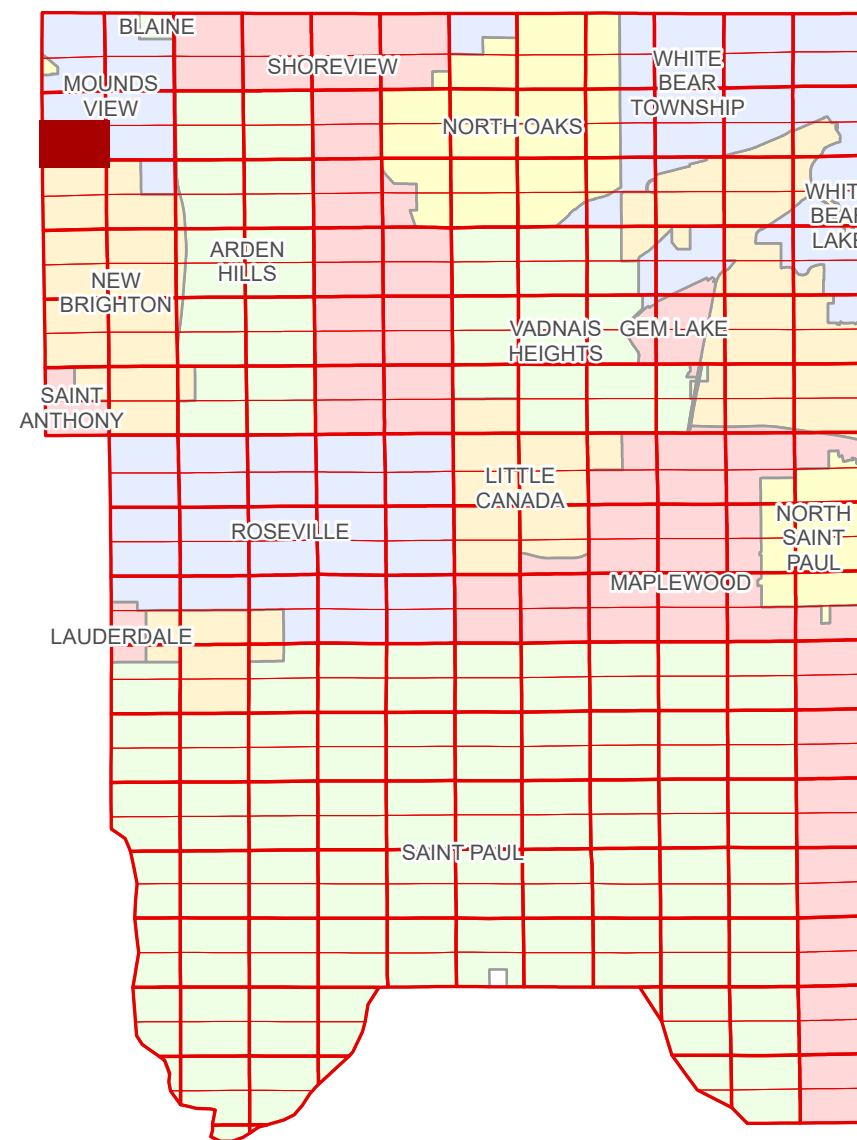

Anoka County
Section 12

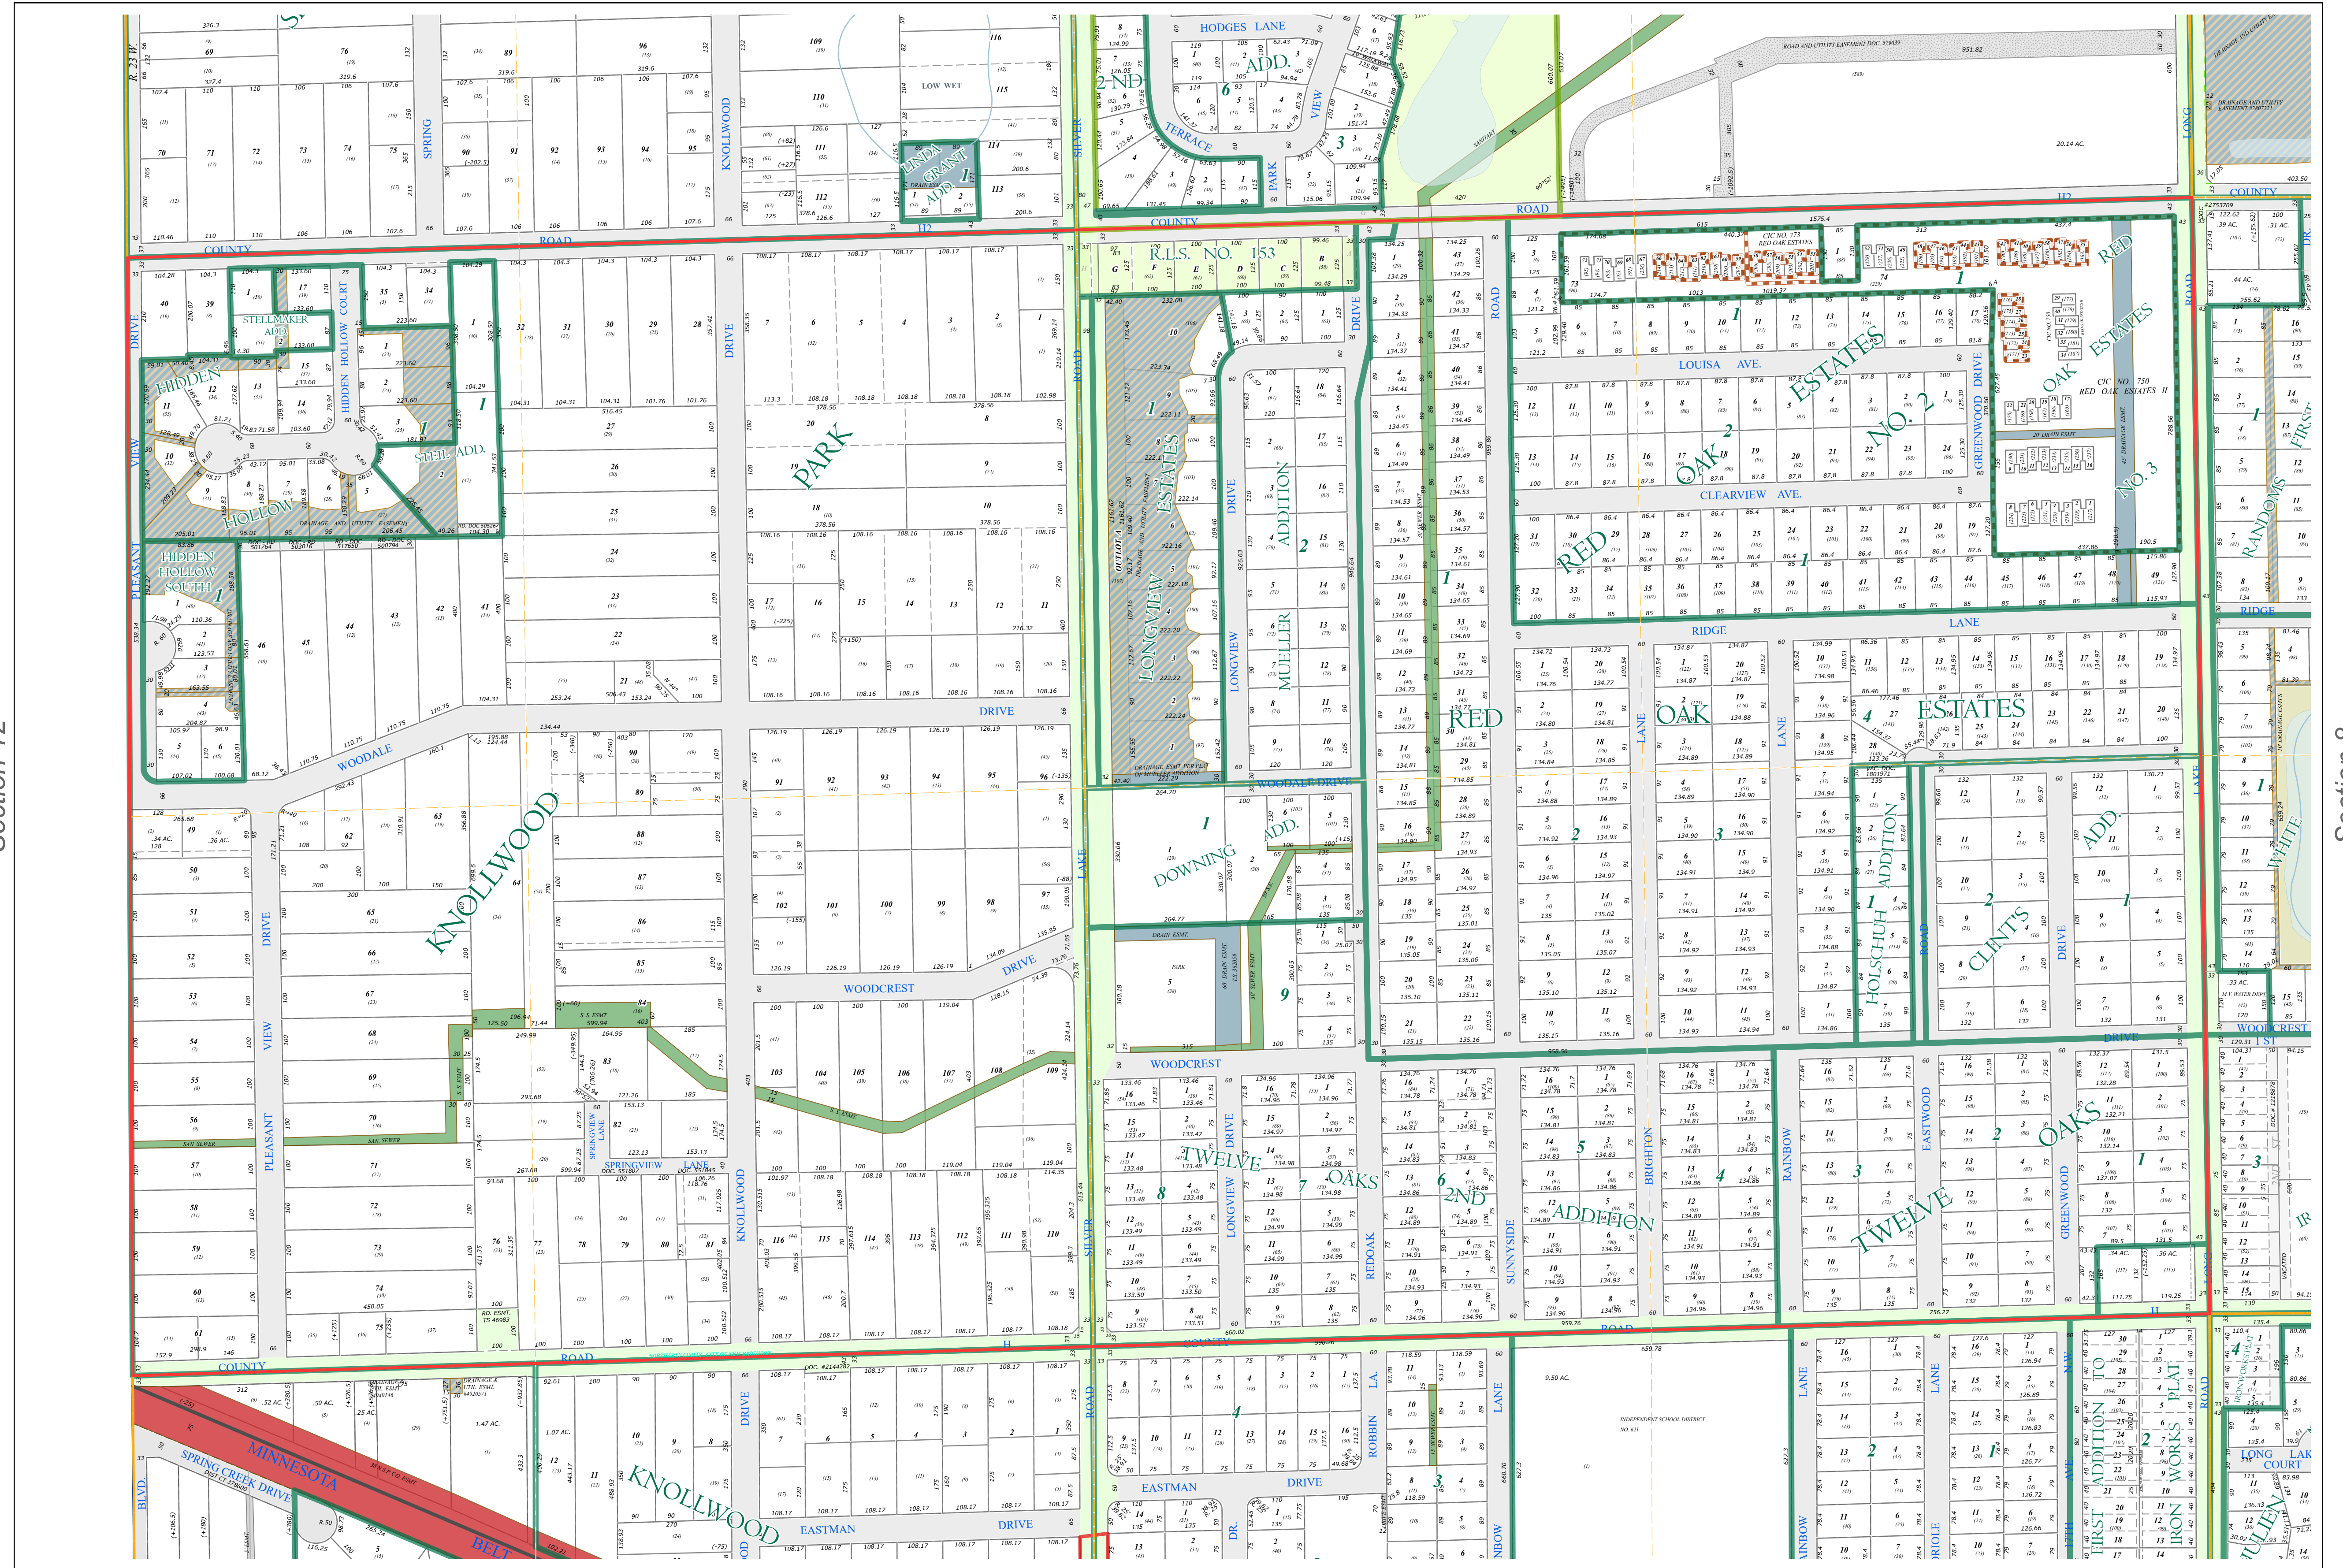

Section 8
Ramsey County

Legend	
	Section
	Quarter
	Quarter Quarter
	County Right of Way
	Municipal Right of Way
	Subdivision Type
	Registered Land Survey
	Planned Community
	Lot
	Outlot
	Tract
	Metes & Bounds
	Parcel Type
	Easement Type


The information on this map is a compilation of Ramsey County Records. THE COUNTY DOES NOT WARRANT OR GUARANTEE THE ACCURACY OF THIS DATA. The County disclaims any liability for any injuries, time delays, or expenses you may suffer if you rely in any manner on the accuracy of this data.

NOTE: This is not an official Ramsey County tax lot map. This is based on the data available in the Geographic Information System, which may vary from tax data officially recorded in the Tax System. For an official tax map, please contact the Office of Property Records and Revenue.

Produced by Information Services Enterprise GIS Division
RCGSMetaData@Co.Ramsey.MN.US

651-266-2000
AskPropertyTaxandRecords@co.ramsey.mn.us

Section 18
Ramsey County

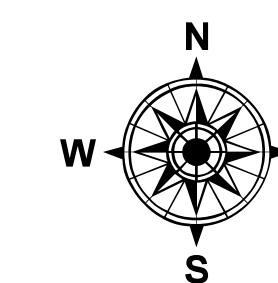

0 4590 180 270 360 Feet

1" = 200'
1:2,400