
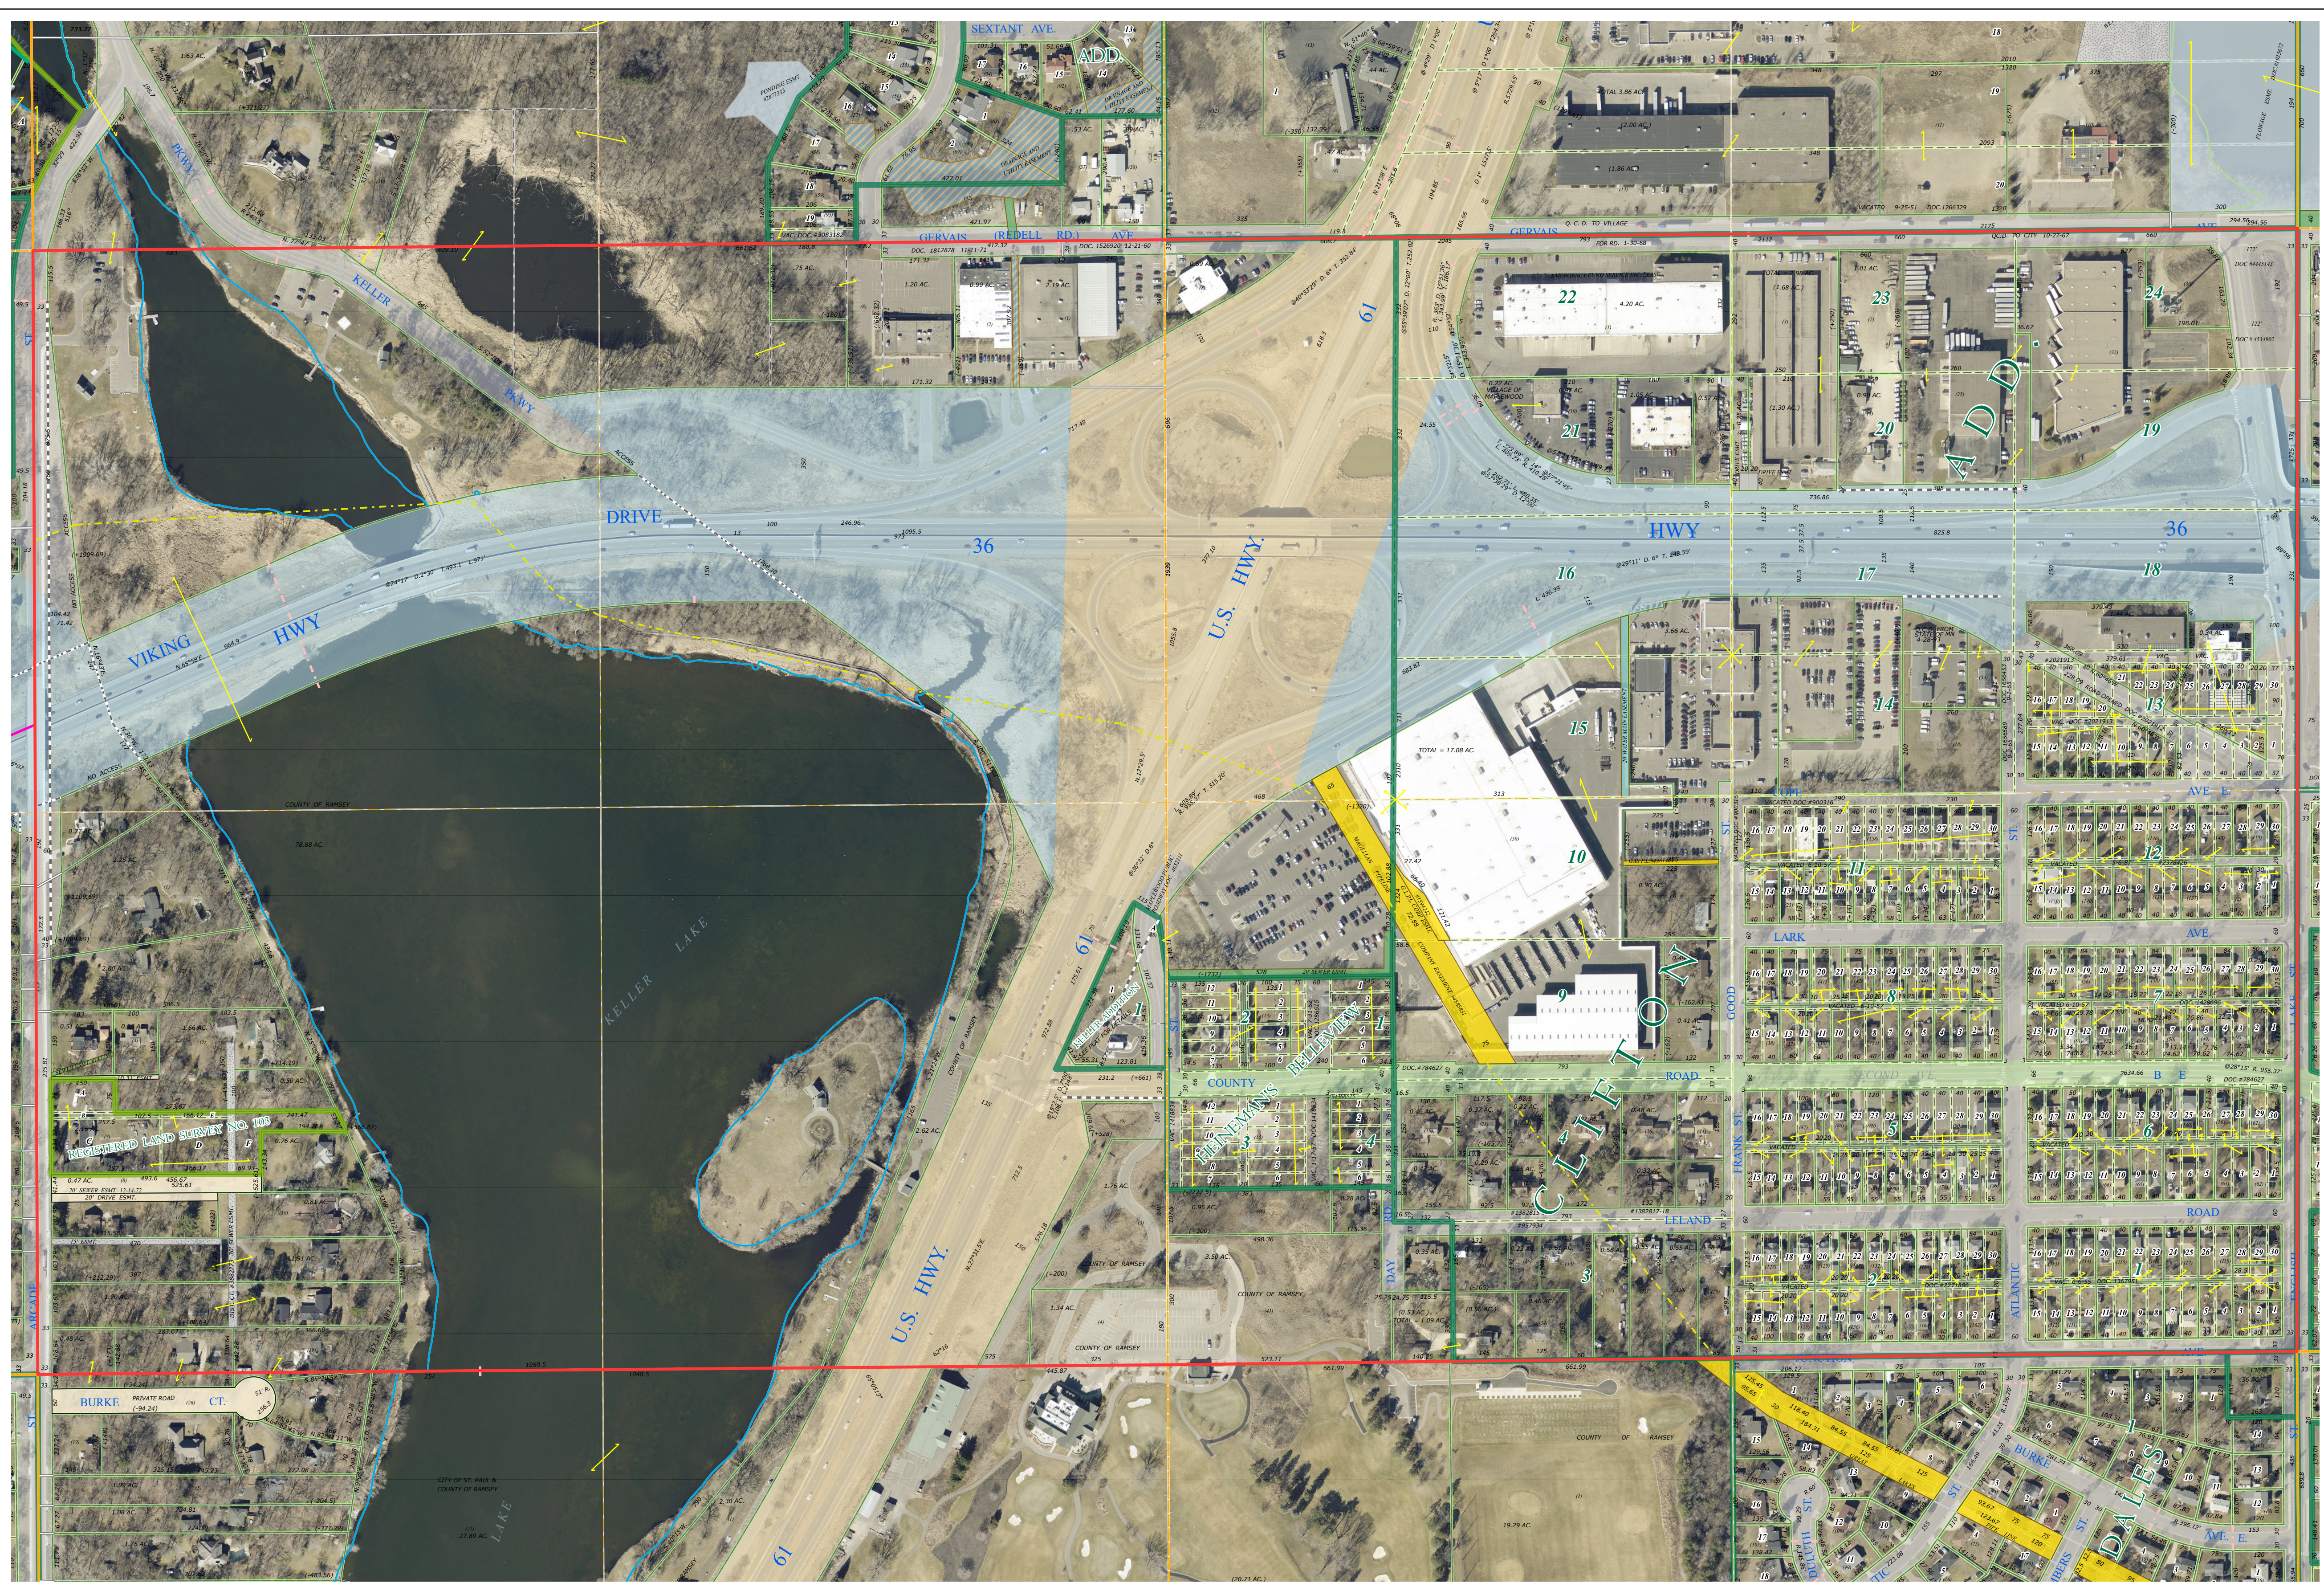


# Ramsey County Minnesota Parcel Map

S Half  
Section 9  
T 29 N  
R 22 W

Ramsey County  
Section 9

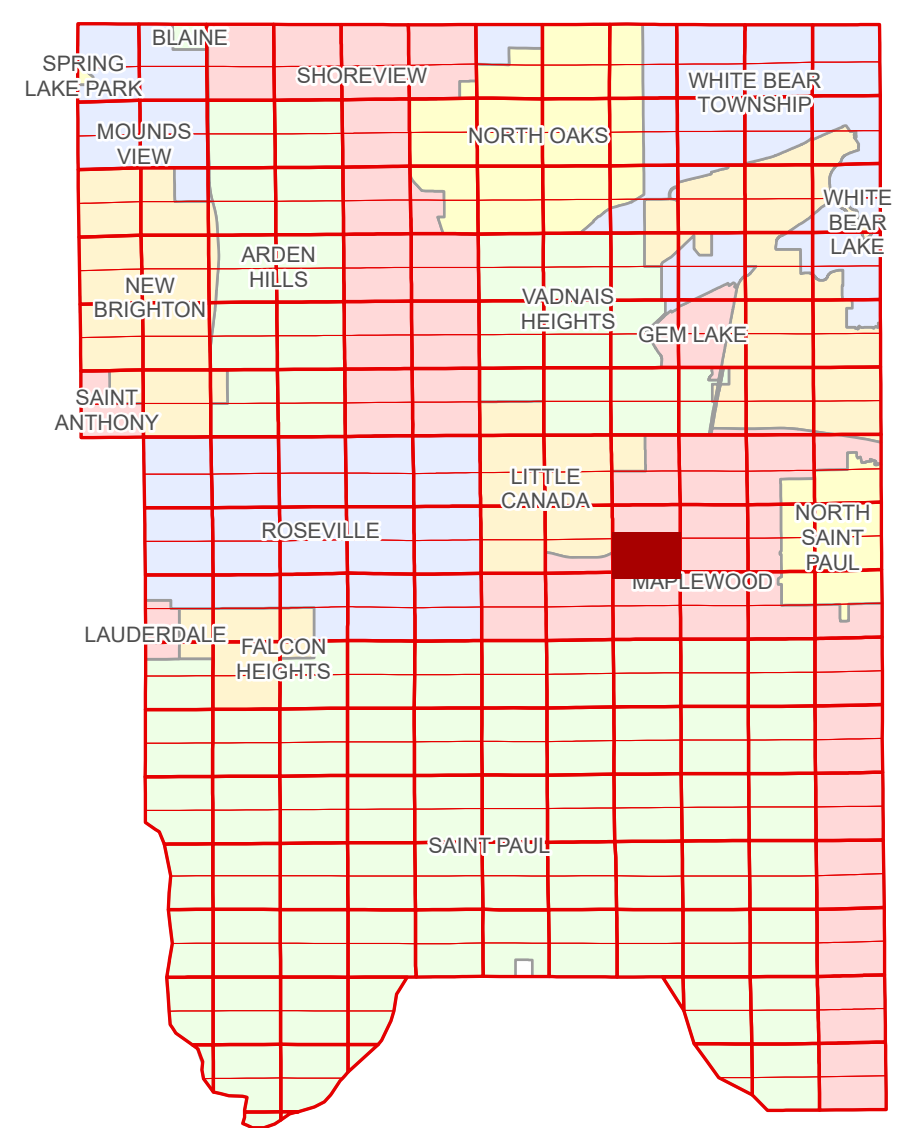

Ramsey County  
Section 8

Section 10  
Ramsey County

**Legend**

Section	Metes & Bounds
Quarter	Real Property
Quarter Quarter	Easement Type
Federal Right of Way	Pedestrian
State Right of Way	Private Access
County Right of Way	Private Driveway
Municipal Right of Way	Utility, Gas & Oil
Subdivision Type	Utility, Storm & Sanitary Sewer
Subdivision Plat	Utility, Water
Registered Land Survey	Drainage & Utility
Division Type	Misc Easements
Lot	

The information on this map is a compilation of Ramsey County Records. THE COUNTY DOES NOT WARRANT OR GUARANTEE THE ACCURACY OF THIS DATA. The County disclaims any liability for any injuries, time delays, or expenses you may suffer if you rely in any manner on the accuracy of this data.



Produced by Information Services Enterprise GIS Division  
RCGISMetaData@Co.Ramsey.MN.US

NOTE: This is not an official Ramsey County tax lot map. This is based on the data available in the Geographic Information System, which may vary from tax data officially recorded in the Tax System. For an official tax map, please contact the Office of Property Records and Revenue.

651-266-2000  
AskPropertyTaxandRecords@co.ramsey.mn.us

Section 16  
Ramsey County

Aerial Imagery Date: March 11 - April 4, 2024

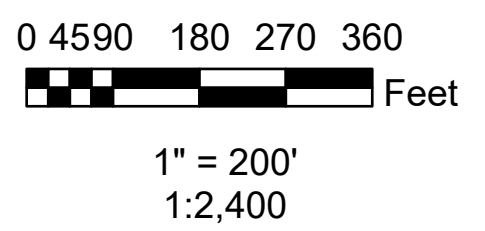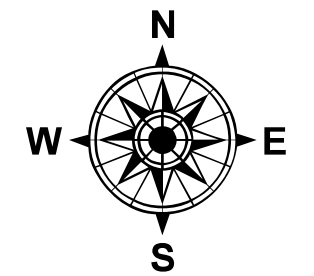

S092922  
1/3/2025