
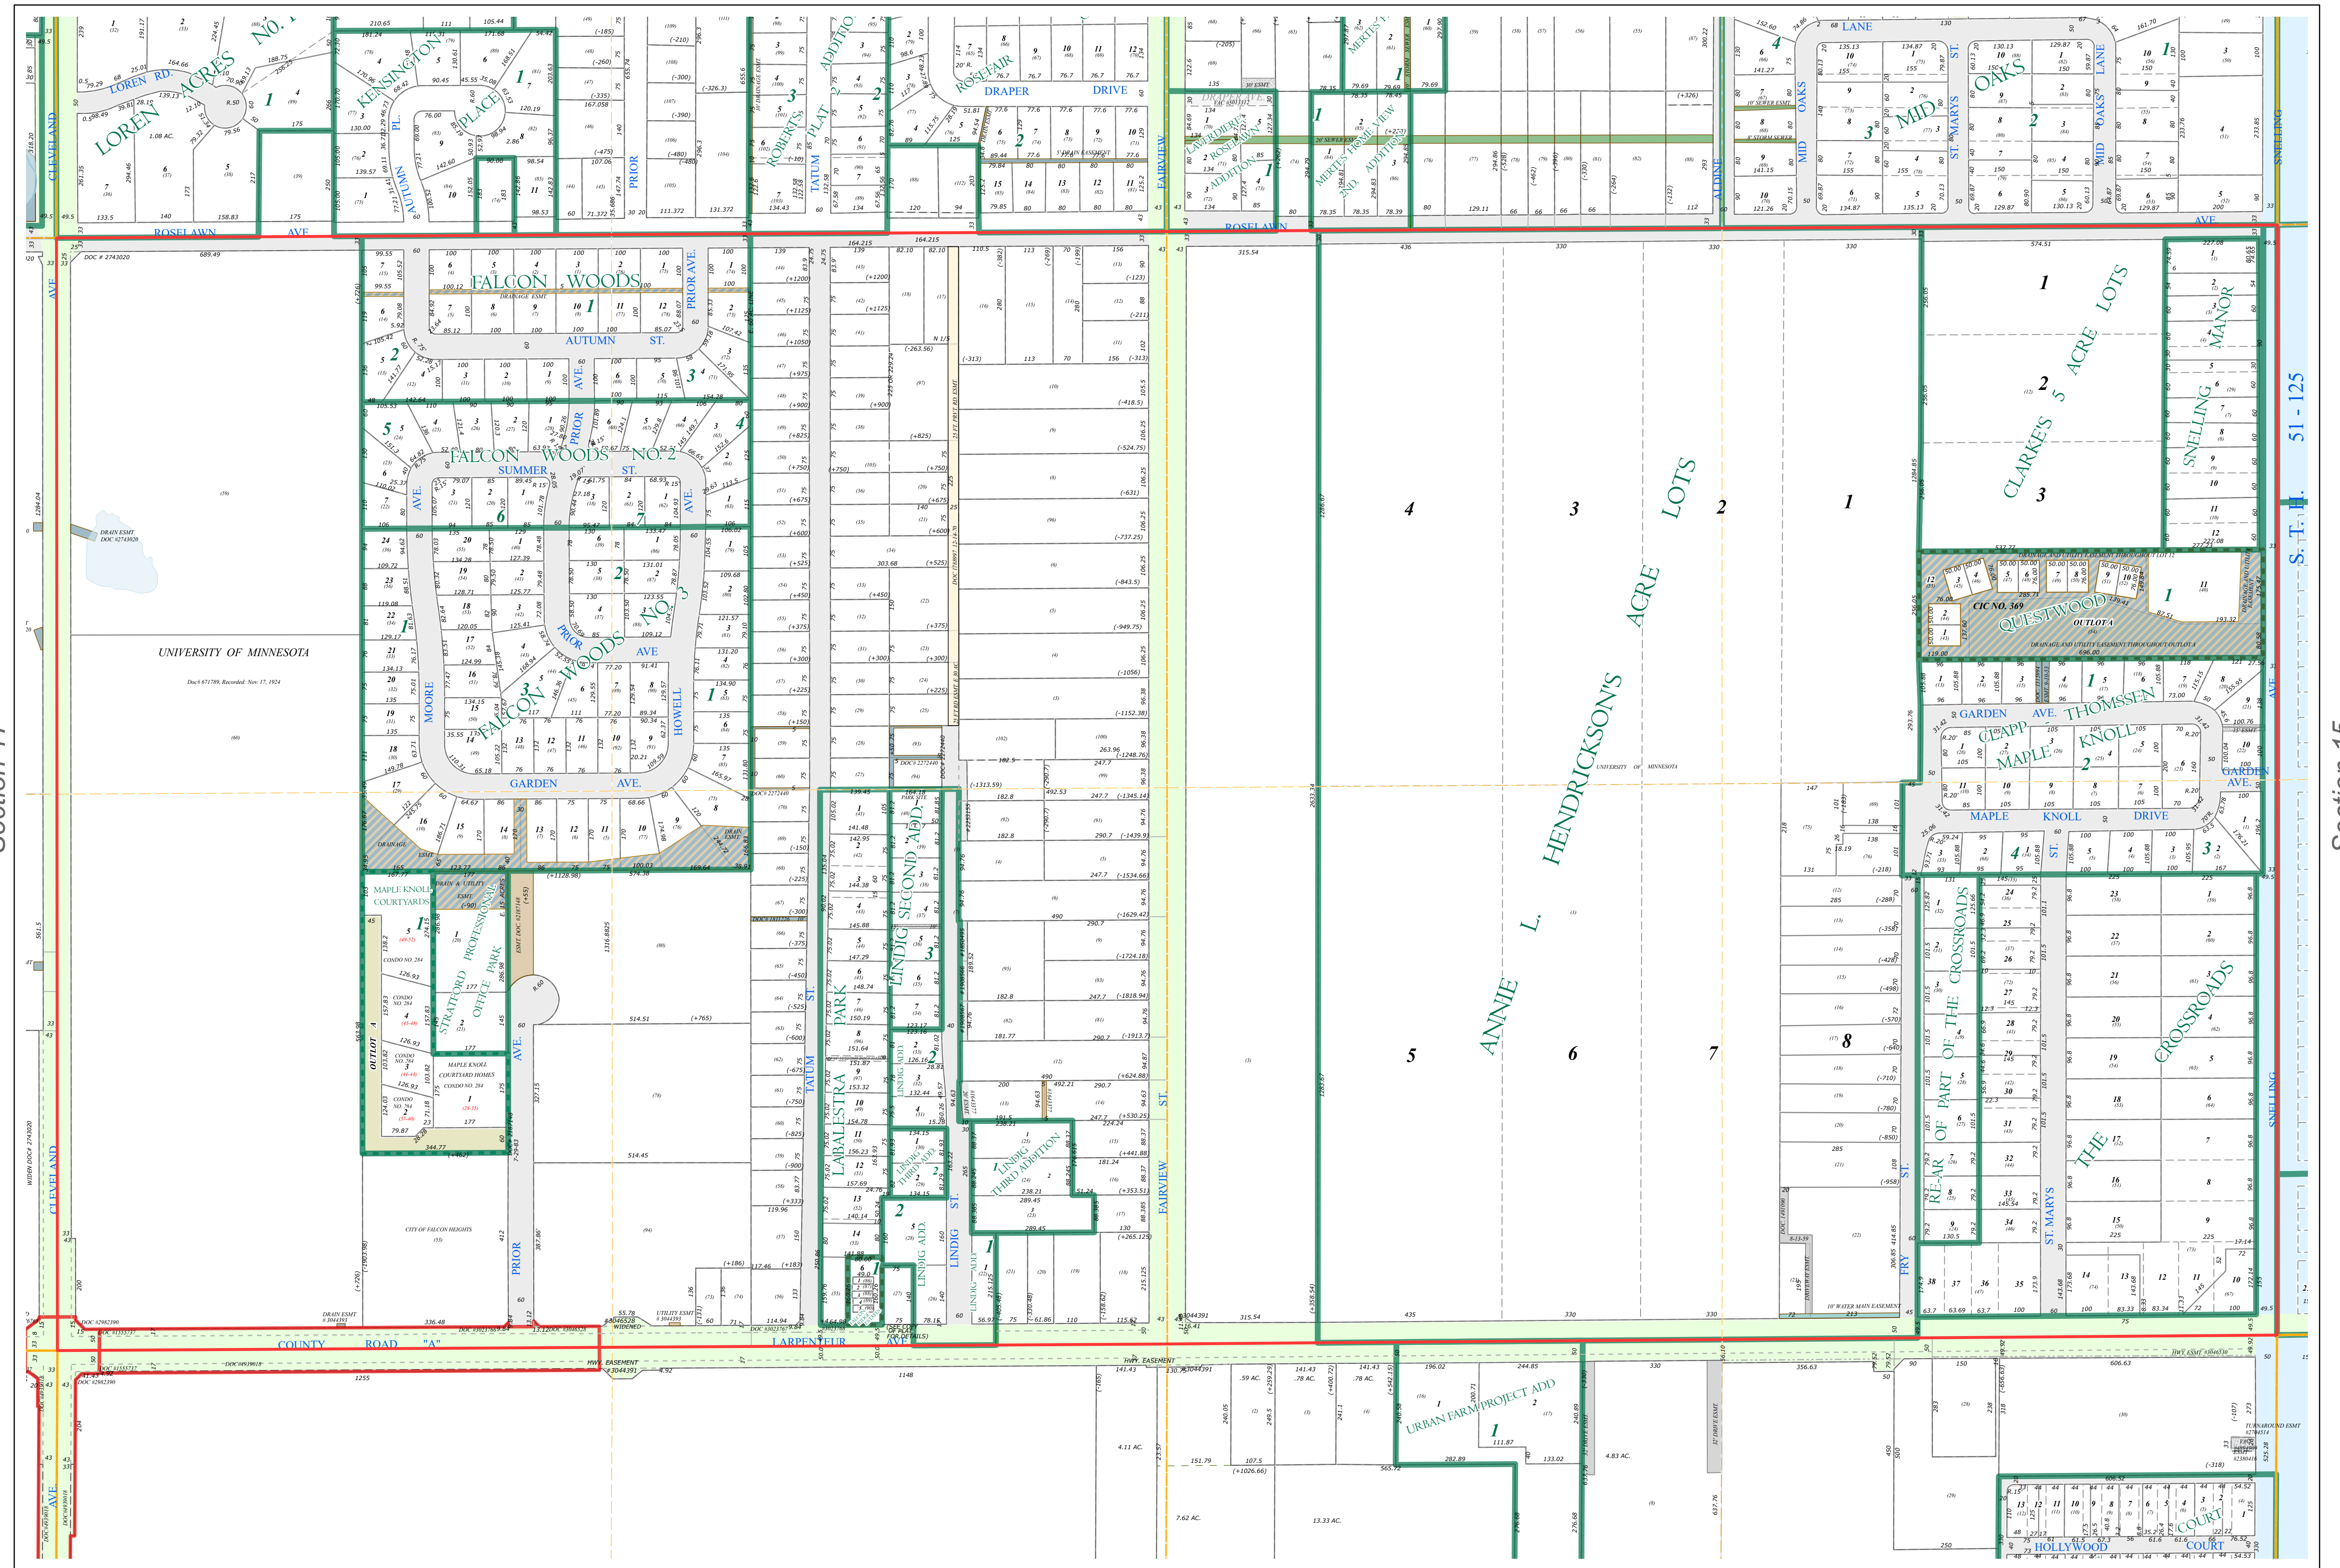


S Half
Section 16
T 29 N
R 23 W

Ramsey County Minnesota Parcel Map

Ramsey County
Section 16

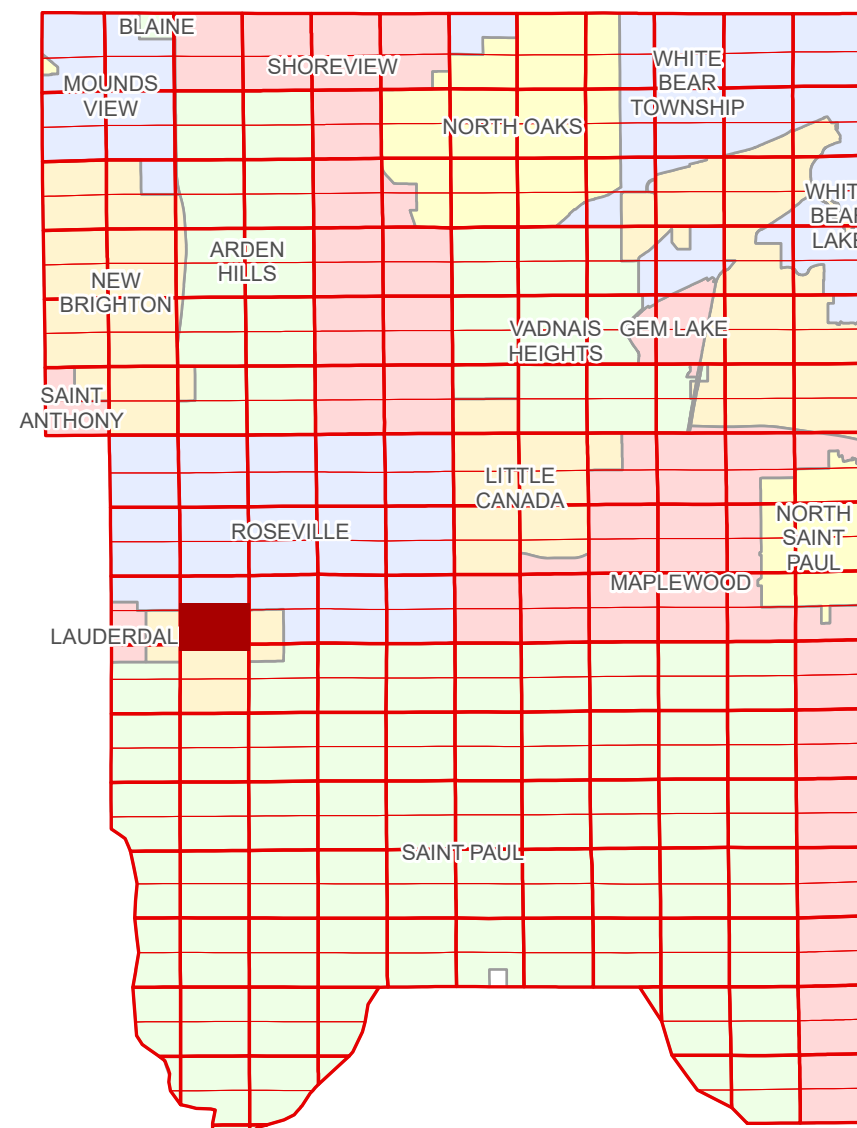

Ramsey County
Section 17

Section 15
Ramsey County

Legend			
	Section		Metes & Bounds
	Quarter		Tax Parcel Type
	Quarter Quarter		Real Property
	State Right of Way		Easement Type
	County Right of Way		Private Access
	Municipal Right of Way		Private Driveway
	Subdivision Type		Utility, Water
	Subdivision Plat		Utility, Unidentified
	Highway RoW Plat		Drainage & Utility
	Planned Community		Drainage
	Condominium		Misc Easements
	Division Type		
	Lot		
	Outlot		

The information on this map is a compilation of Ramsey County Records. THE COUNTY DOES NOT WARRANT OR GUARANTEE THE ACCURACY OF THIS DATA. The County disclaims any liability for any injuries, time delays, or expenses you may suffer if you rely in any manner on the accuracy of this data.


NOTE: This is not an official Ramsey County tax lot map. This is based on the data available in the Geographic Information System, which may vary from tax data officially recorded in the Tax System. For an official tax map, please contact the Office of Property Records and Revenue.

Produced by Information Services Enterprise GIS Division
RCGISMetaData@Co.Ramsey.MN.US

651-266-2000
AskPropertyTaxandRecords@co.ramsey.mn.us

Section 21
Ramsey County

RAMSEY COUNTY

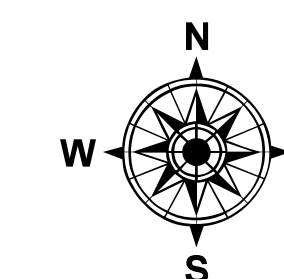

0 450 180 270 360
Feet

1" = 200'

1:2,400

S162923

1/3/2025