
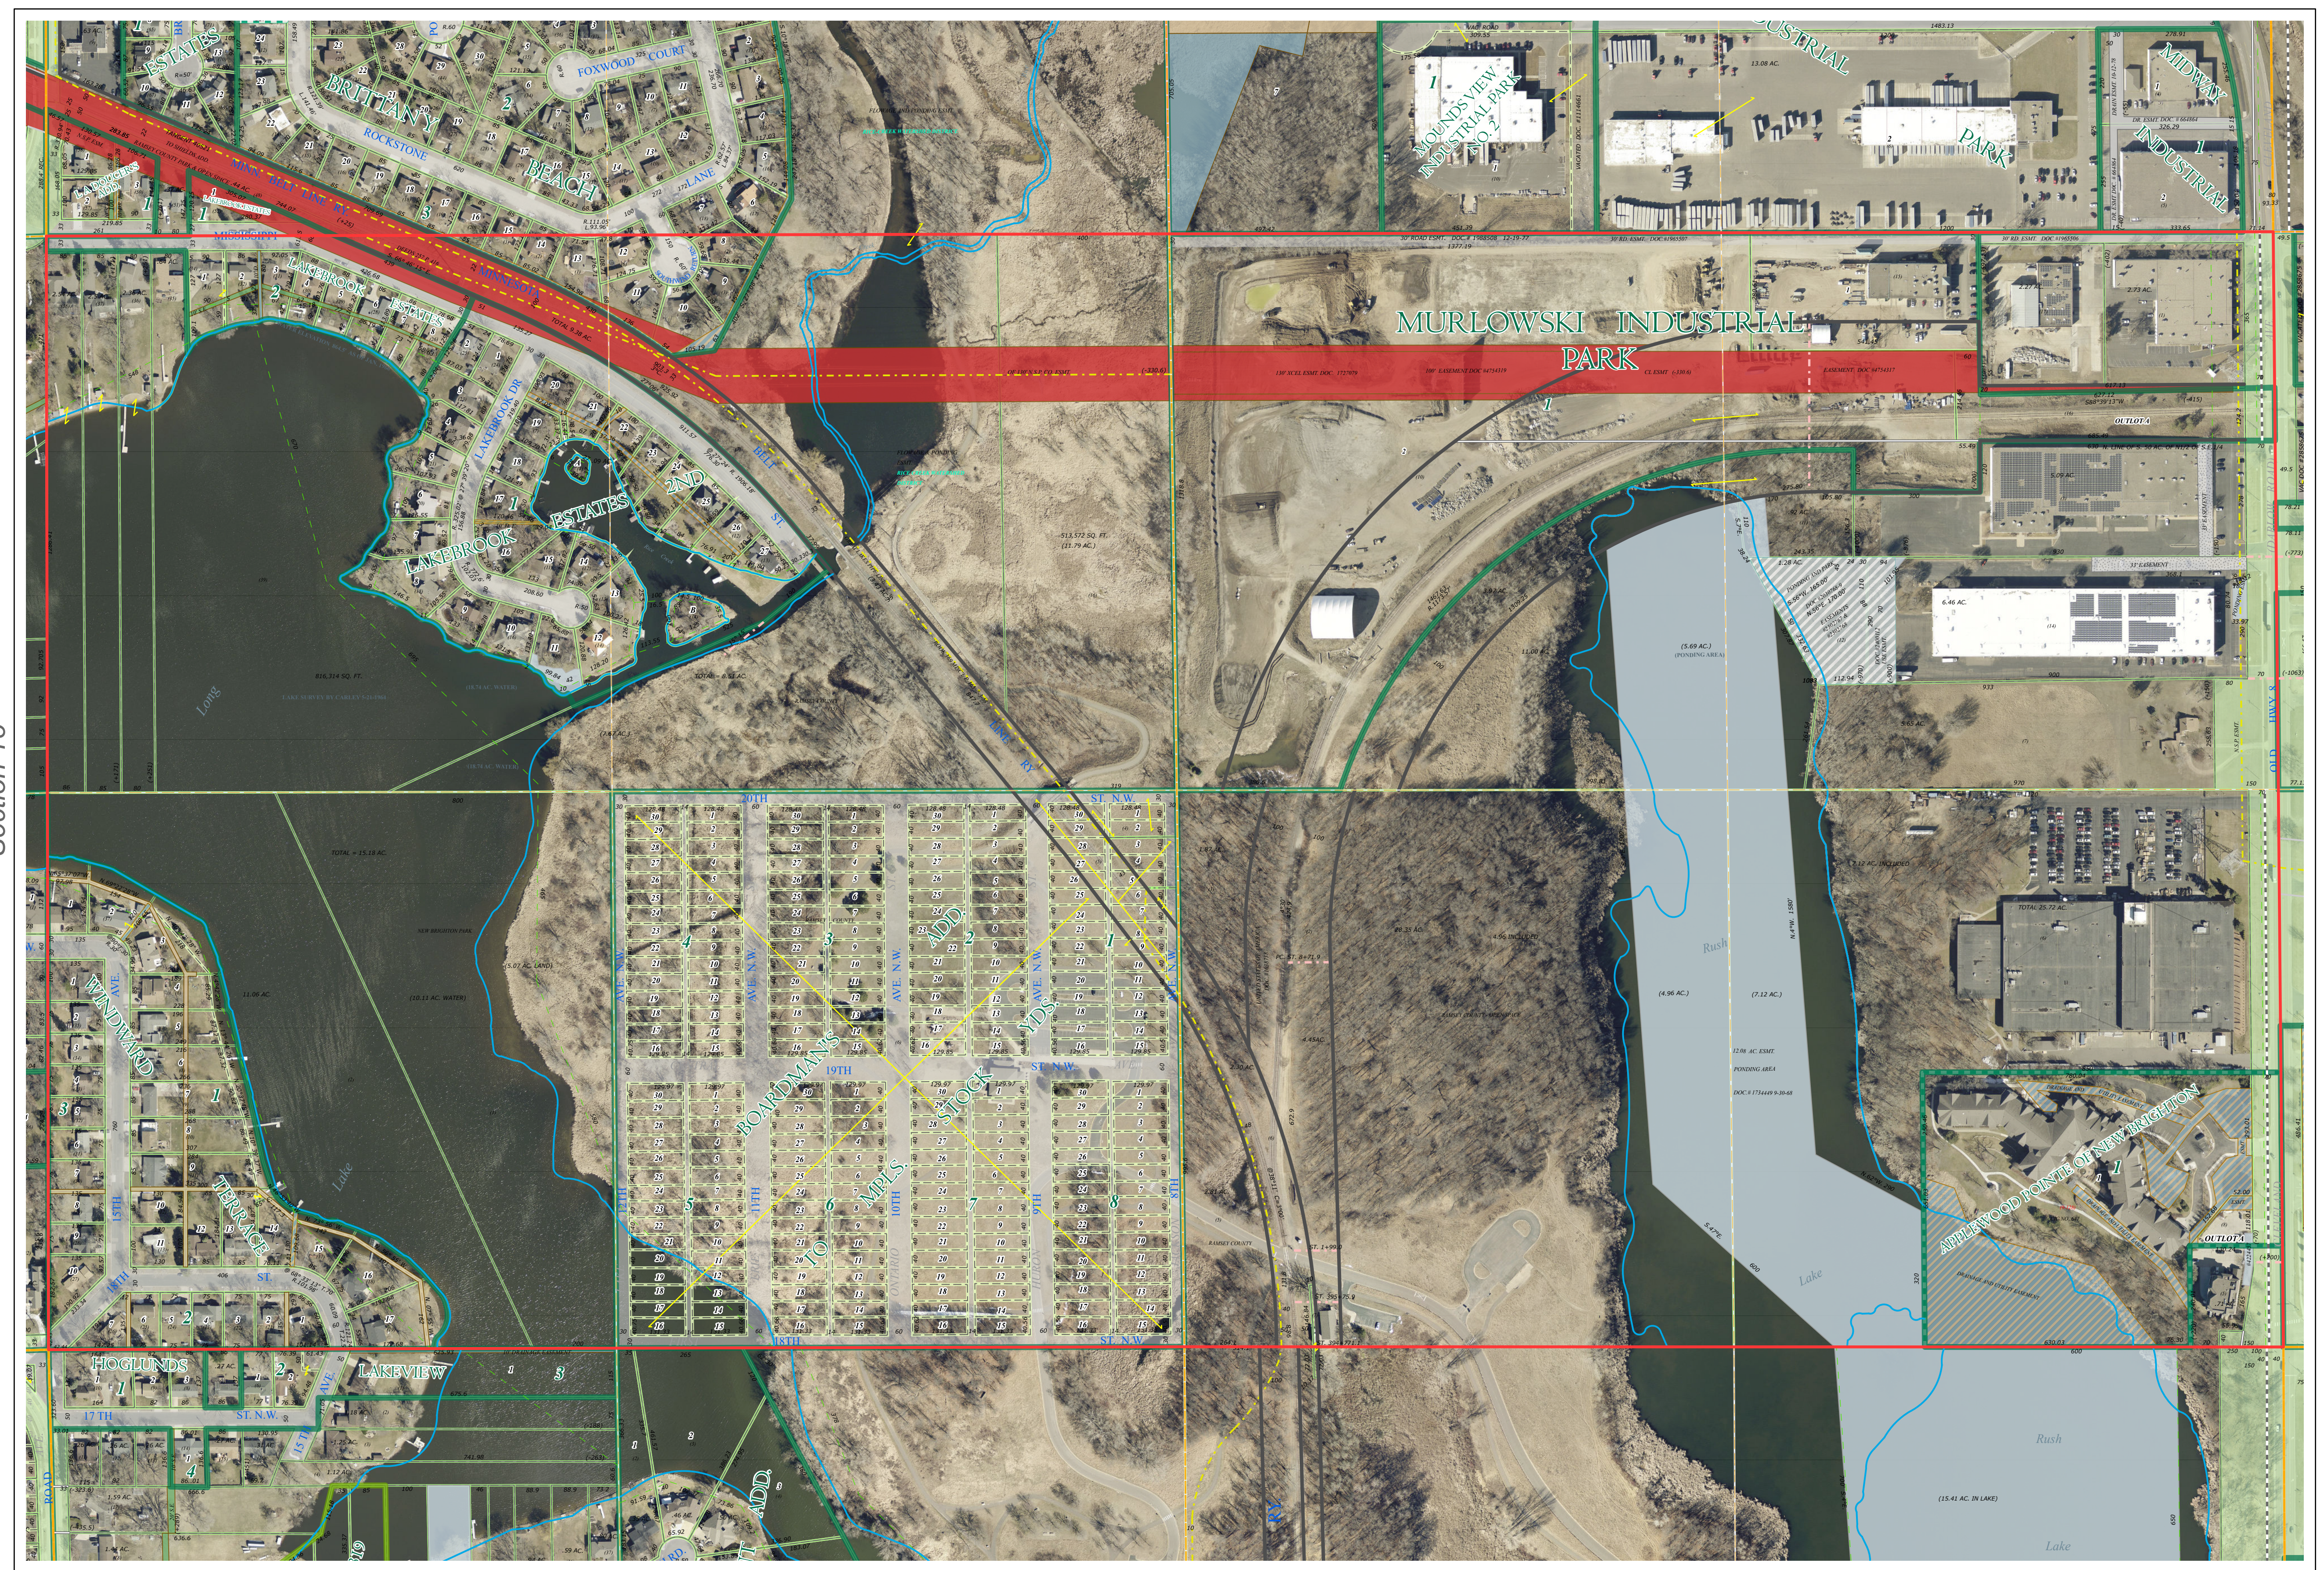


Ramsey County Minnesota Parcel Map

Ramsey County
Section 17

S Half
Section 17
T 30 N
R 23 W

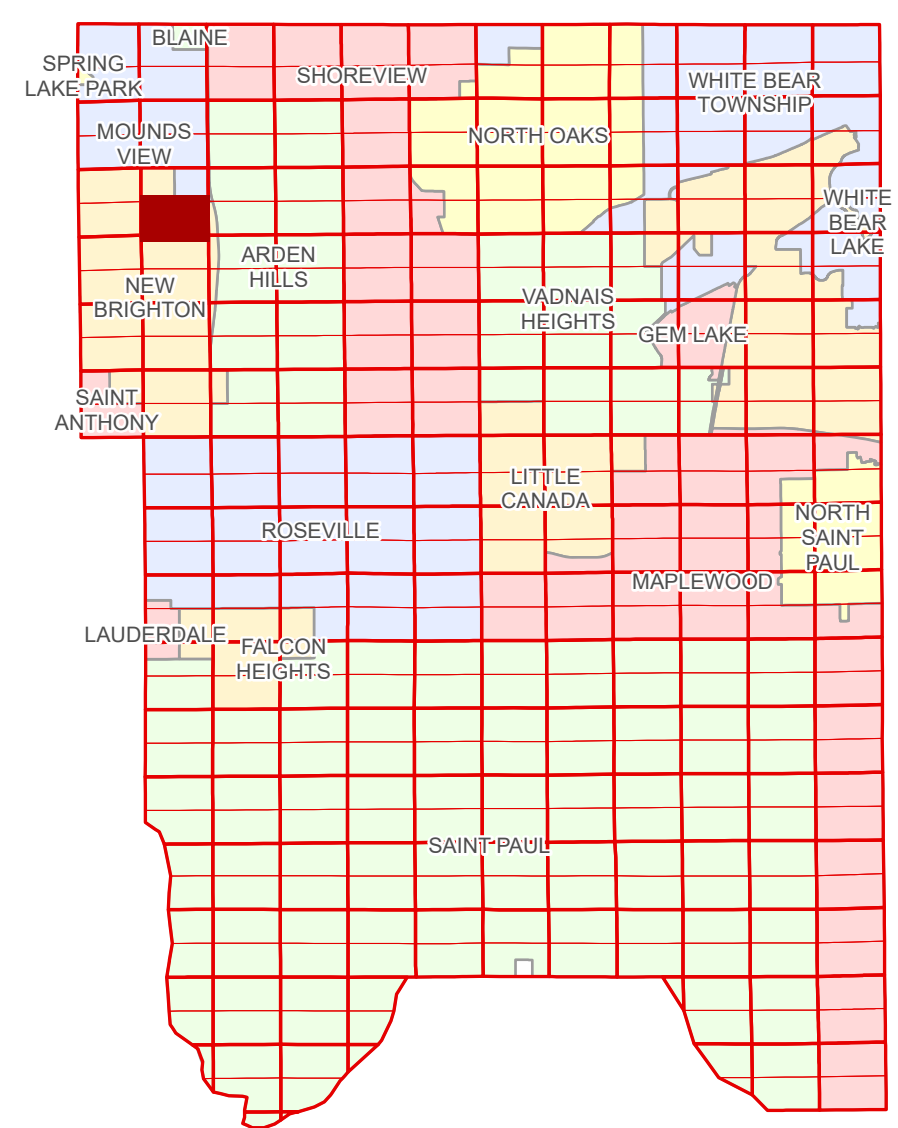

Ramsey County
Section 18

Section 16
Ramsey County

Legend

Section	State Assessed Property
Quarter	Real Property
Quarter Quarter	Easement Type
County Right of Way	Ponding
Municipal Right of Way	Conservation
Subdivision Type	Private Driveway
Subdivision Plat	Utility, Electric
Condominium	Utility, Storm & Sanitary Sewer
Division Type	Utility, Unidentified
Lot	Drainage & Utility
Metes & Bounds	Drainage
	Misc Easements

The information on this map is a compilation of Ramsey County Records. THE COUNTY DOES NOT WARRANT OR GUARANTEE THE ACCURACY OF THIS DATA. The County disclaims any liability for any injuries, time delays, or expenses you may suffer if you rely in any manner on the accuracy of this data.

Produced by Information Services Enterprise GIS Division
RCGISMetaData@Co.Ramsey.MN.US

NOTE: This is not an official Ramsey County tax lot map. This is based on the data available in the Geographic Information System, which may vary from tax data officially recorded in the Tax System. For an official tax map, please contact the Office of Property Records and Revenue.

651-266-2000
AskPropertyTaxandRecords@co.ramsey.mn.us

Section 20
Ramsey County

Aerial Imagery Date: March 11 - April 4, 2024



S173023
1/3/2025