



Ramsey County Minnesota Parcel Map

S Half
Section 18
T 30 N
R 23 W

Ramsey County
Section 18

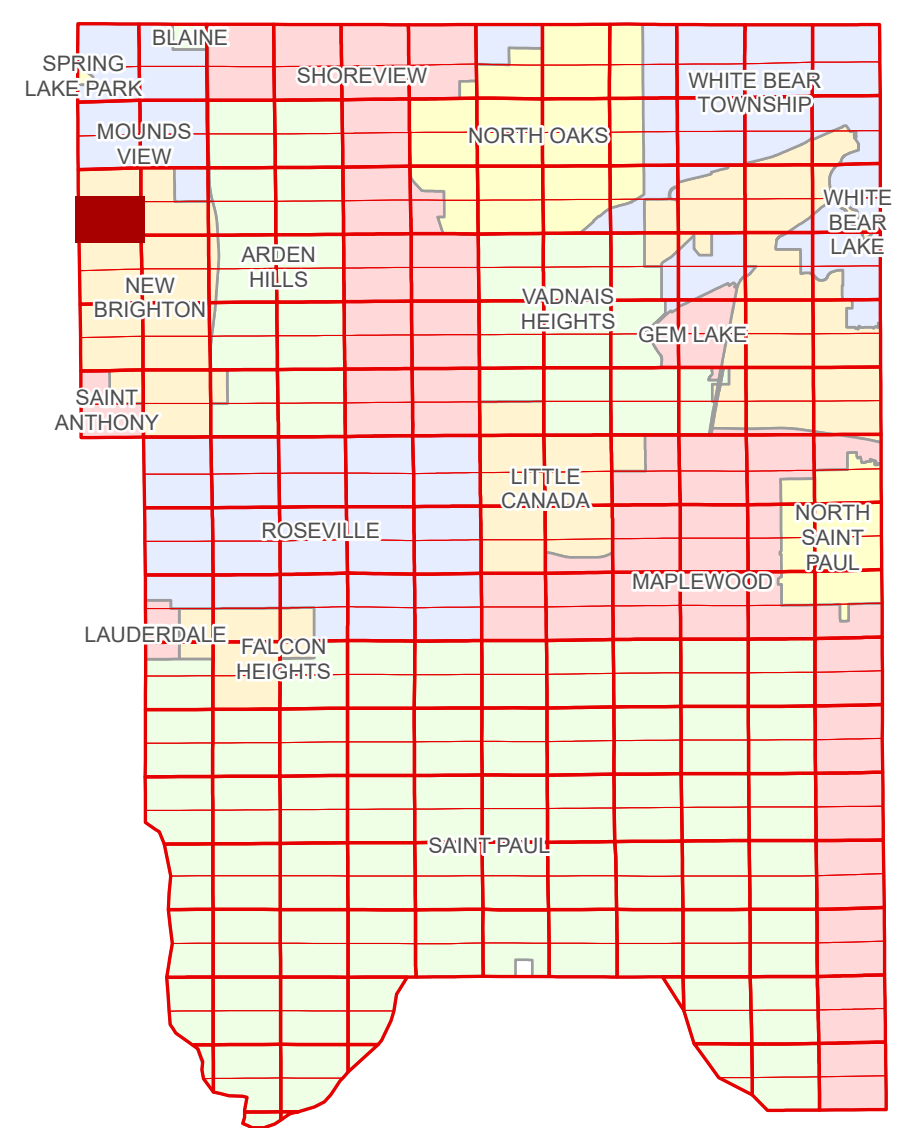

Anoka County
Section 13

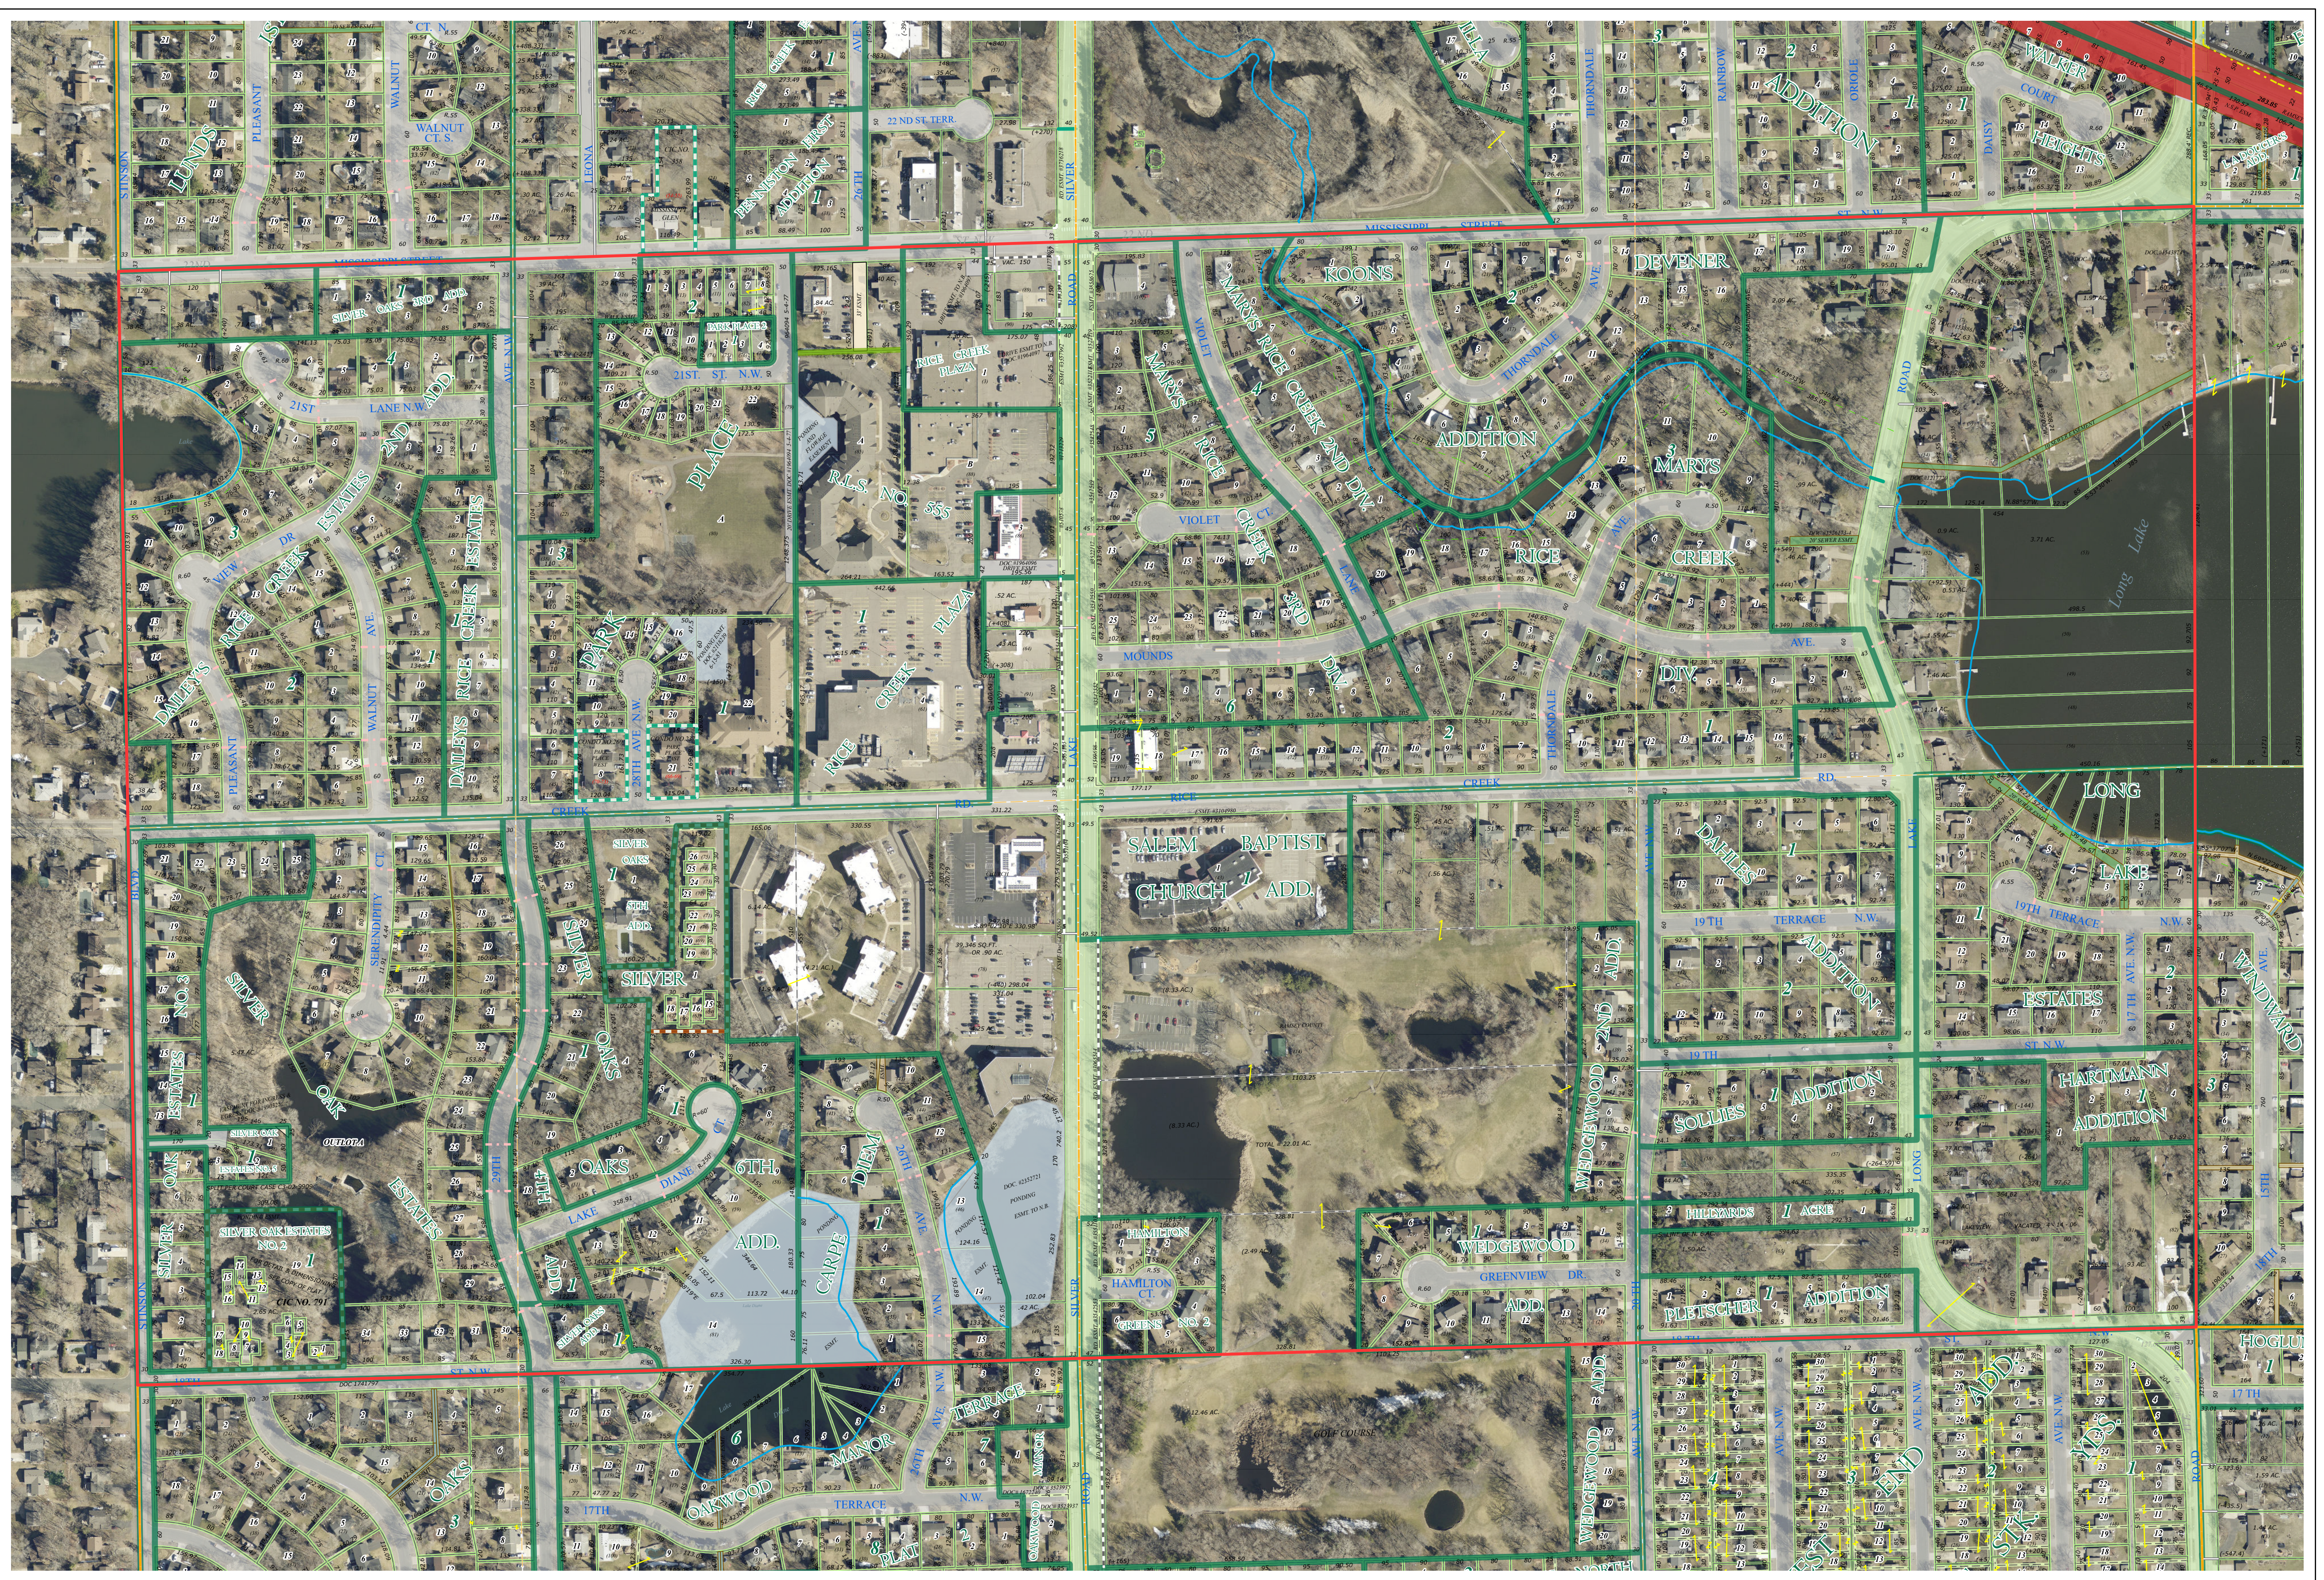

Section 17
Ramsey County

Legend

Section	Metes & Bounds
Quarter	Real Property
Quarter Quarter	Easement Type
County Right of Way	Ponding
Municipal Right of Way	Pedestrian
Subdivision Type	Private Access
Subdivision Plat	Private Driveway
Registered Land Survey	Utility, Storm & Sanitary Sewer
Planned Community	Utility, Unidentified
Condominium	Drainage
Division Type	
Lot	

The information on this map is a compilation of Ramsey County Records. THE COUNTY DOES NOT WARRANT OR GUARANTEE THE ACCURACY OF THIS DATA. The County disclaims any liability for any injuries, time delays, or expenses you may suffer if you rely in any manner on the accuracy of this data.

Produced by Information Services Enterprise GIS Division
RCGISMetaData@Co.Ramsey.MN.US

NOTE: This is not an official Ramsey County tax lot map. This is based on the data available in the Geographic Information System, which may vary from tax data officially recorded in the Tax System. For an official tax map, please contact the Office of Property Records and Revenue.

651-266-2000
AskPropertyTaxandRecords@co.ramsey.mn.us

Section 19
Ramsey County

Aerial Imagery Date: March 11 - April 4, 2024



S183023
1/3/2025