
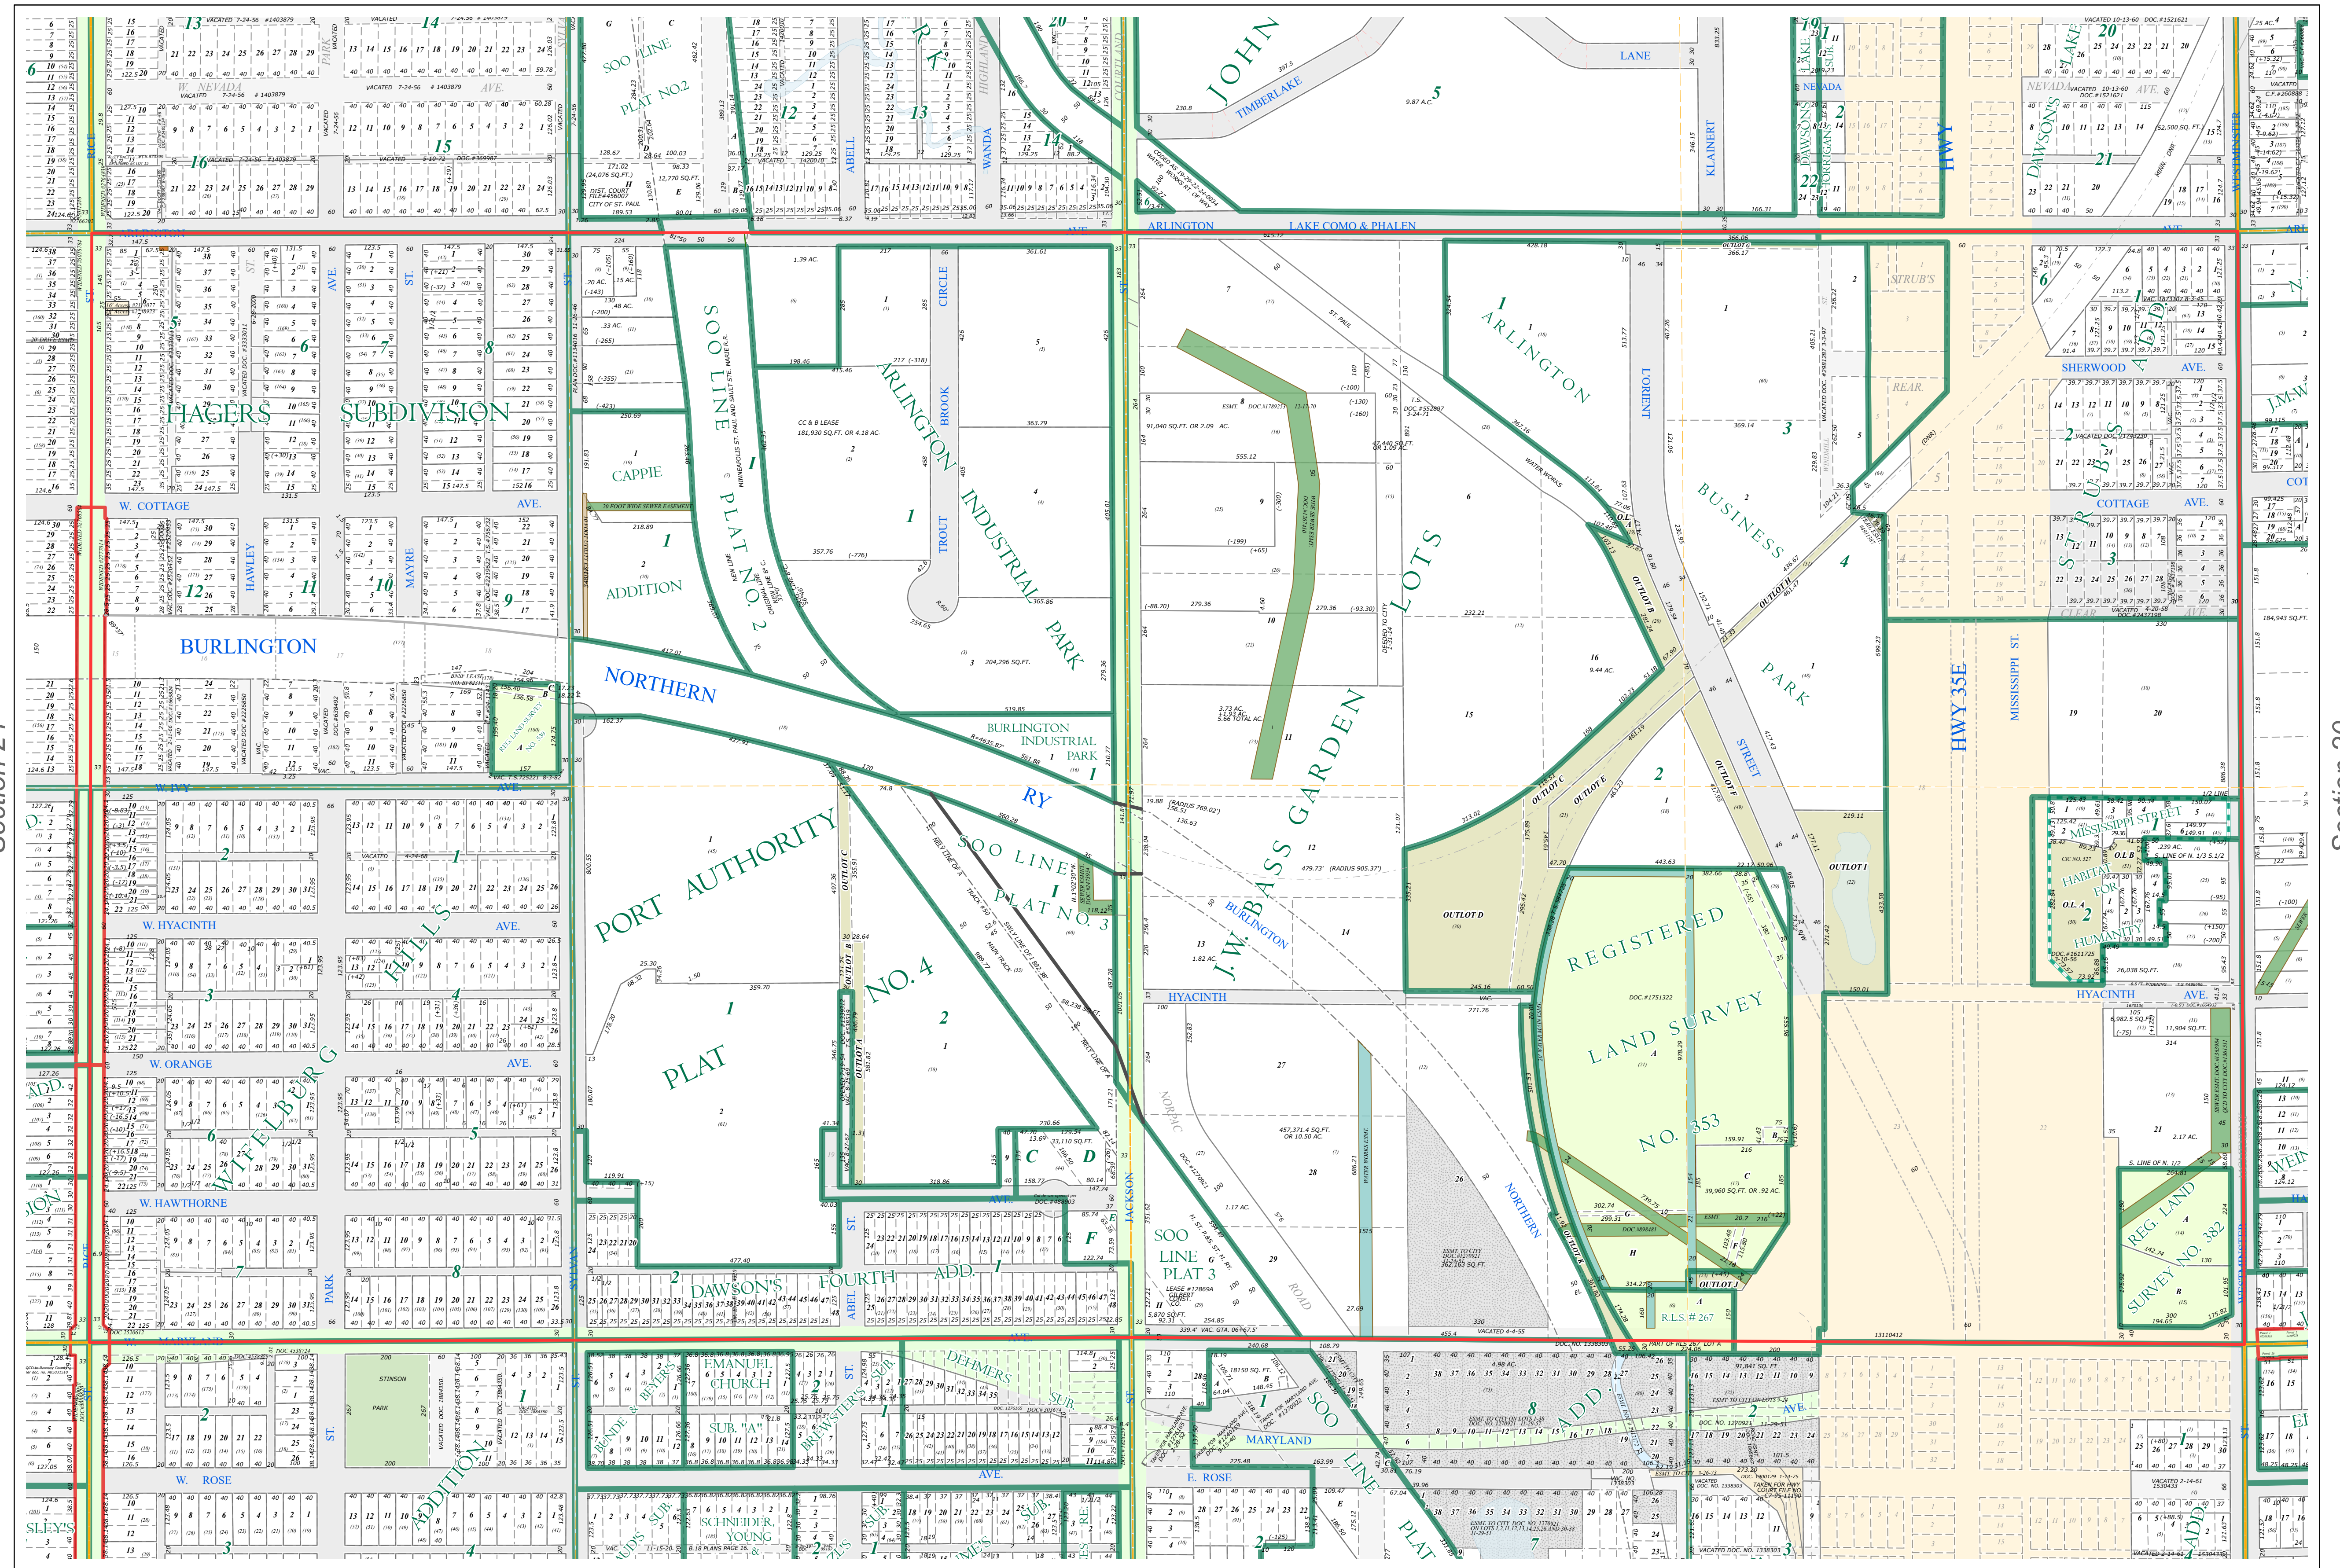


S Half  
Section 19  
T 29 N  
R 22 W

# Ramsey County Minnesota Parcel Map

Ramsey County  
Section 19

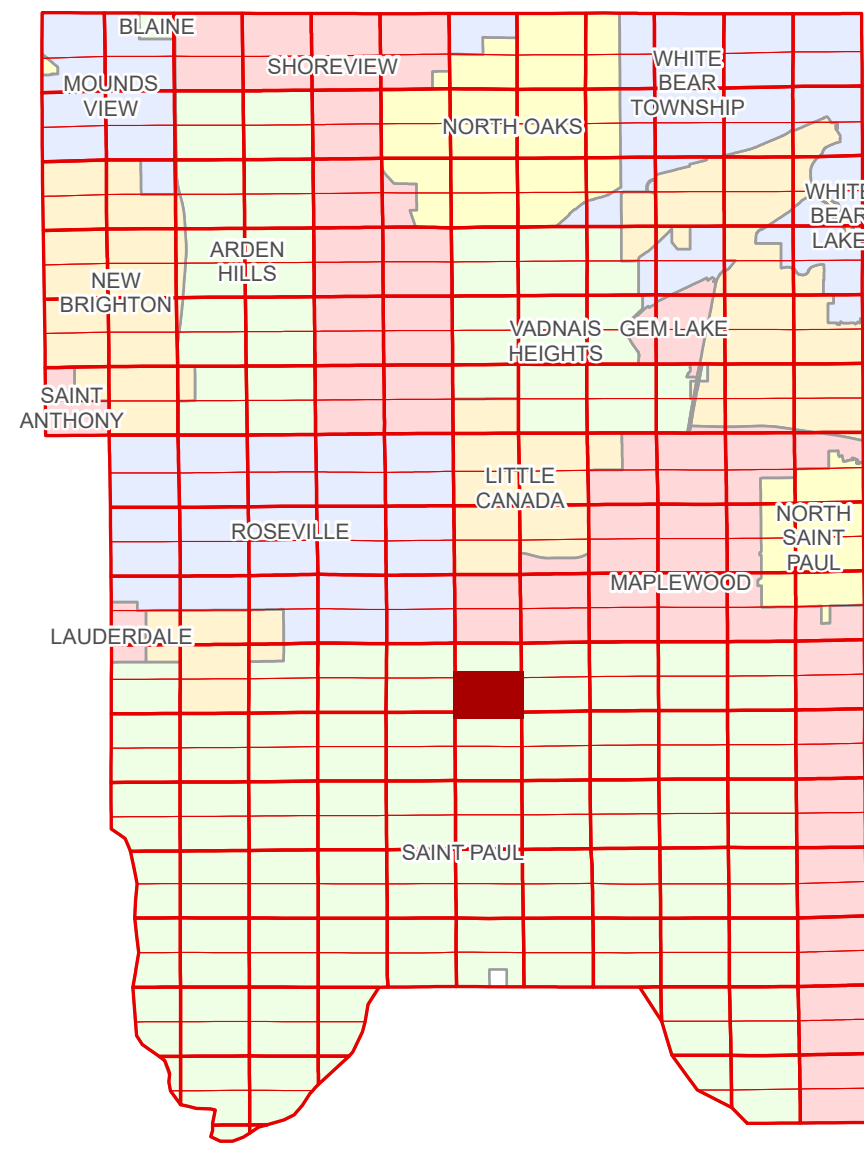

Ramsey County  
Section 24

Section 20  
Ramsey County

**Legend**

Section	Metes & Bounds
Quarter	Tax Parcel Type
Quarter Quarter	State Assessed Property
Federal Right of Way	Real Property
County Right of Way	Easement Type
Municipal Right of Way	Pedestrian
Subdivision Type	Private Access
Registered Land Survey	Private Driveway
Highway RoW Plat	Utility, Communication
Condominium	Utility, Storm & Sanitary Sewer
Division Type	Utility, Water
Lot	Utility, Unidentified
Outlot	Misc Easements
Tract	


The information on this map is a compilation of Ramsey County Records. THE COUNTY DOES NOT WARRANT OR GUARANTEE THE ACCURACY OF THIS DATA. The County disclaims any liability for any injuries, time delays, or expenses you may suffer if you rely in any manner on the accuracy of this data.

Produced by Information Services Enterprise GIS Division  
RCGSMetaData@Co.Ramsey.MN.US

NOTE: This is not an official Ramsey County tax lot map. This is based on the data available in the Geographic Information System, which may vary from tax data officially recorded in the Tax System. For an official tax map, contact the Office of Property Records and Revenue.

651-266-2000  
AskPropertyTaxandRecords@co.ramsey.mn.us

Section 30  
Ramsey County

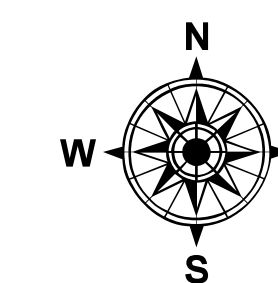

0 4590 180 270 360 Feet

1" = 200'

1:2,400

S192922

1/3/2025