
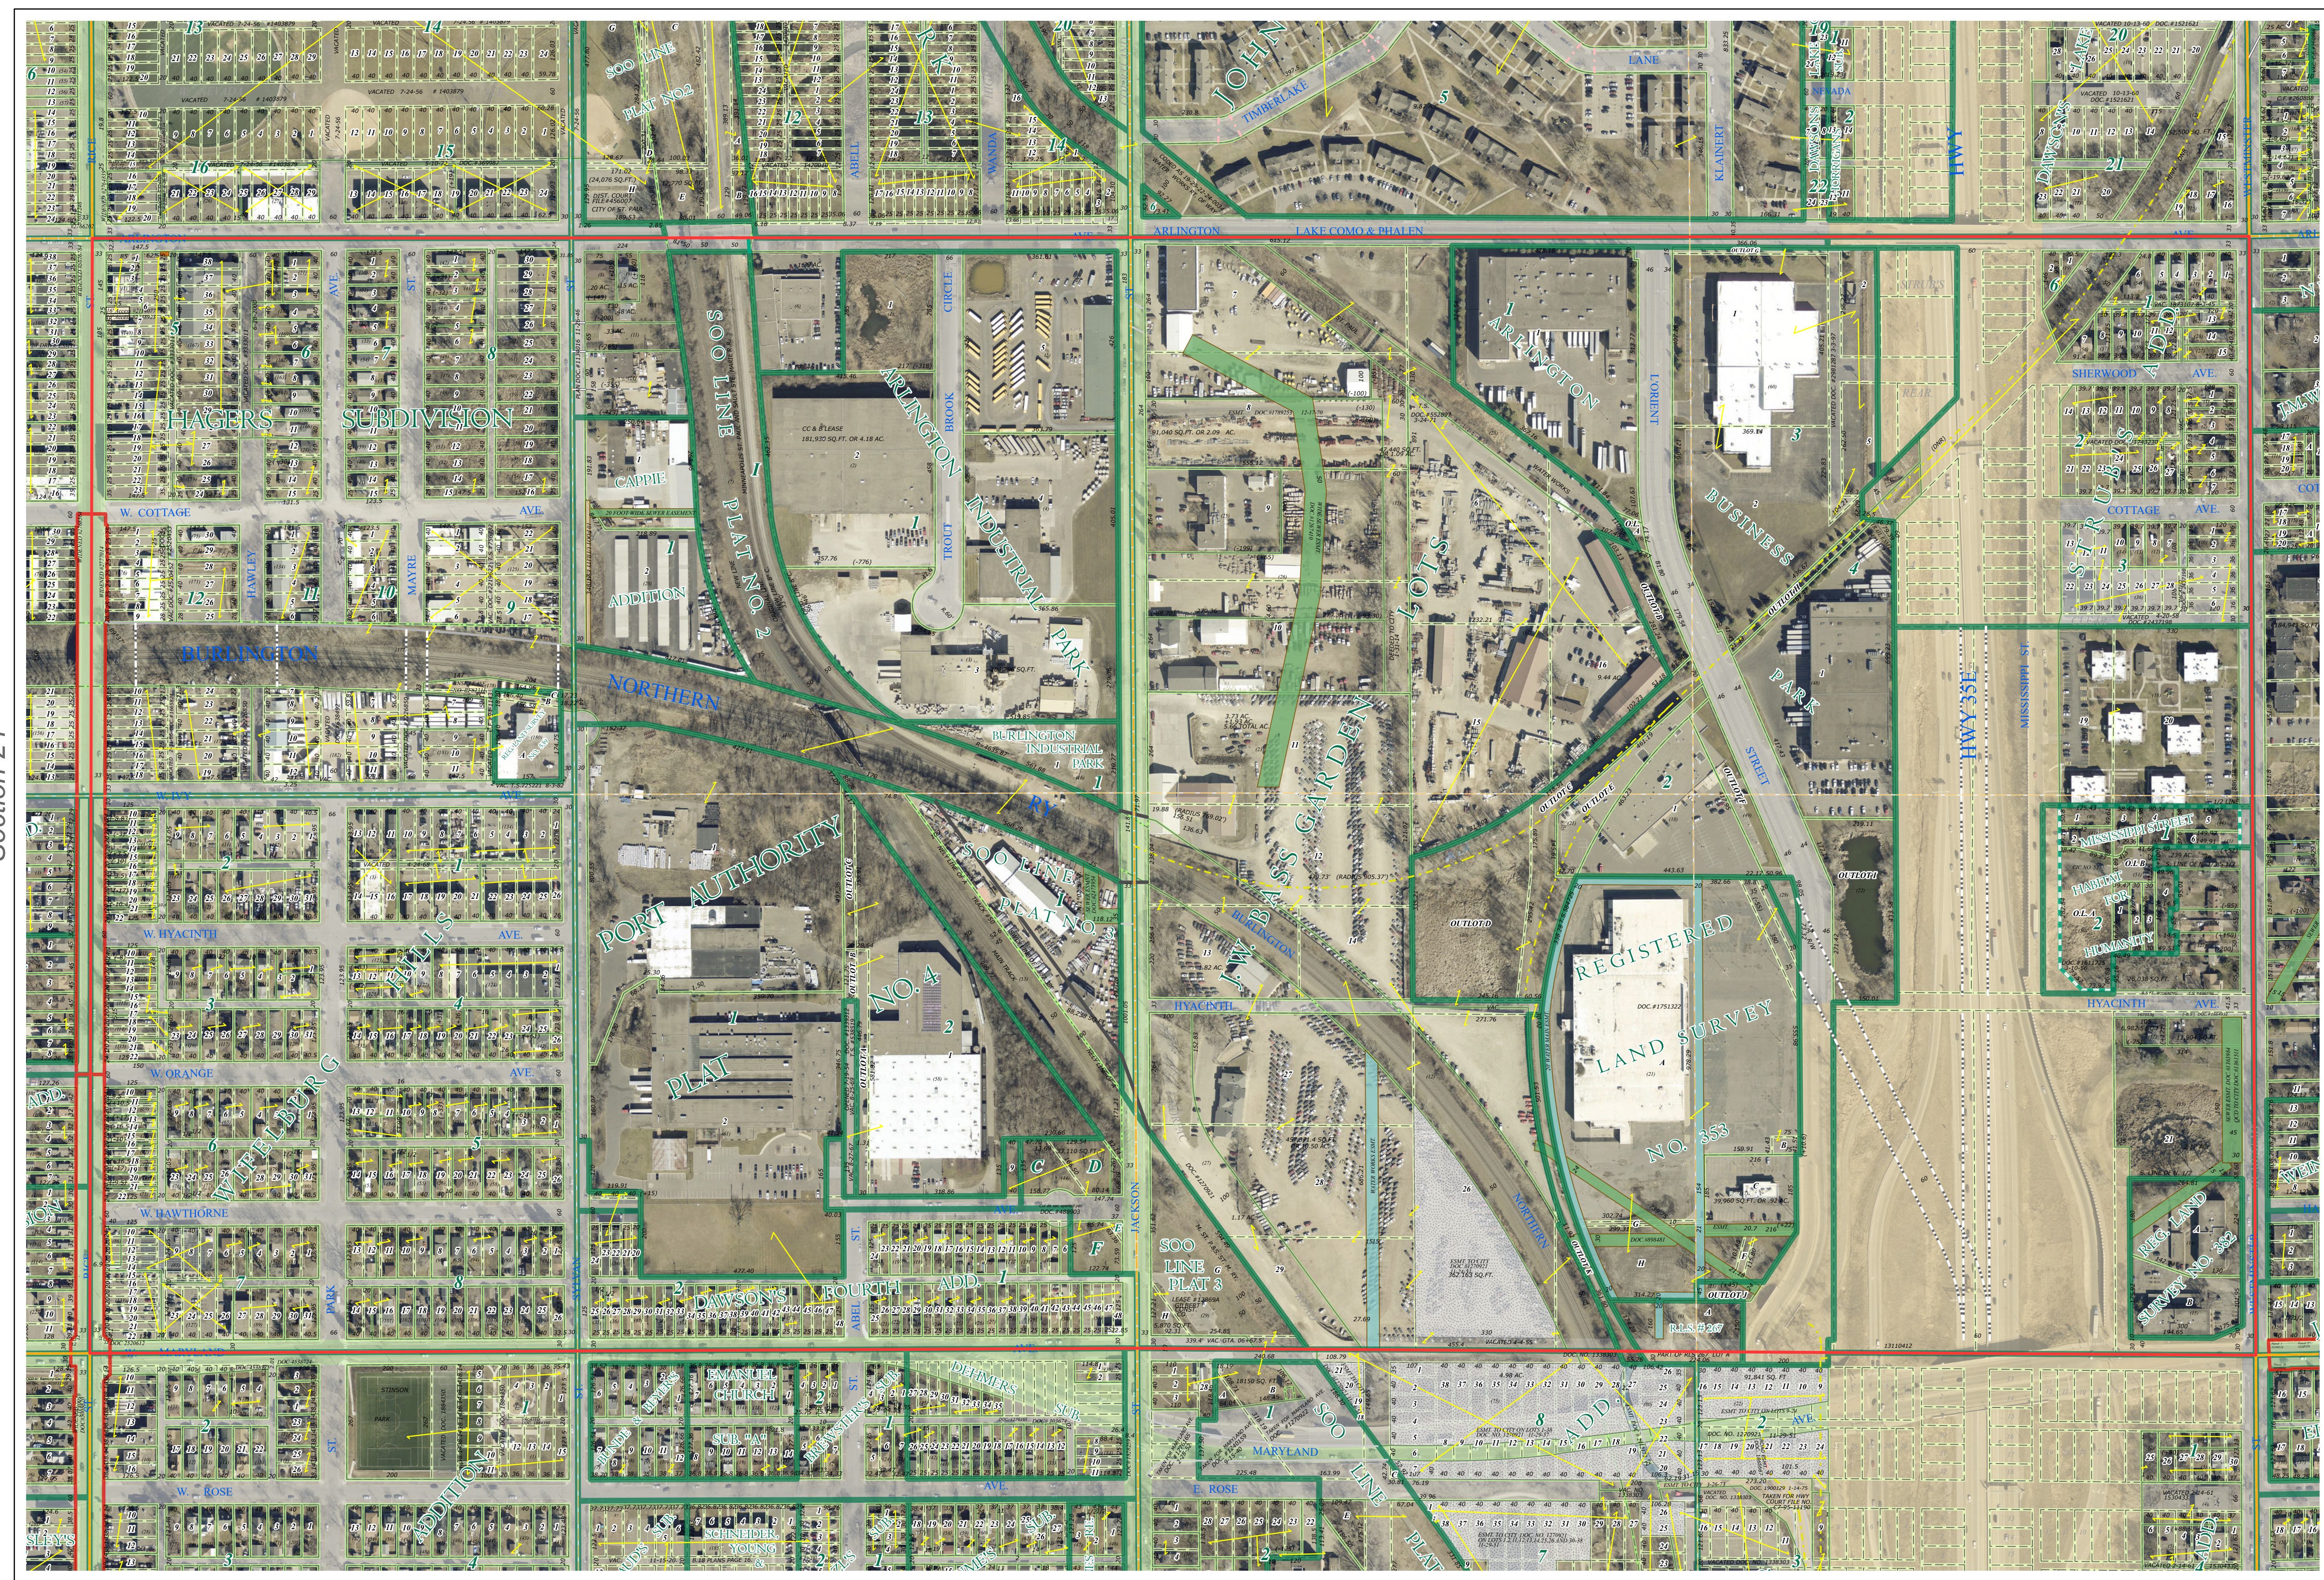


Ramsey County Minnesota Parcel Map

S Half
Section 19
T 29 N
R 22 W

Ramsey County
Section 19

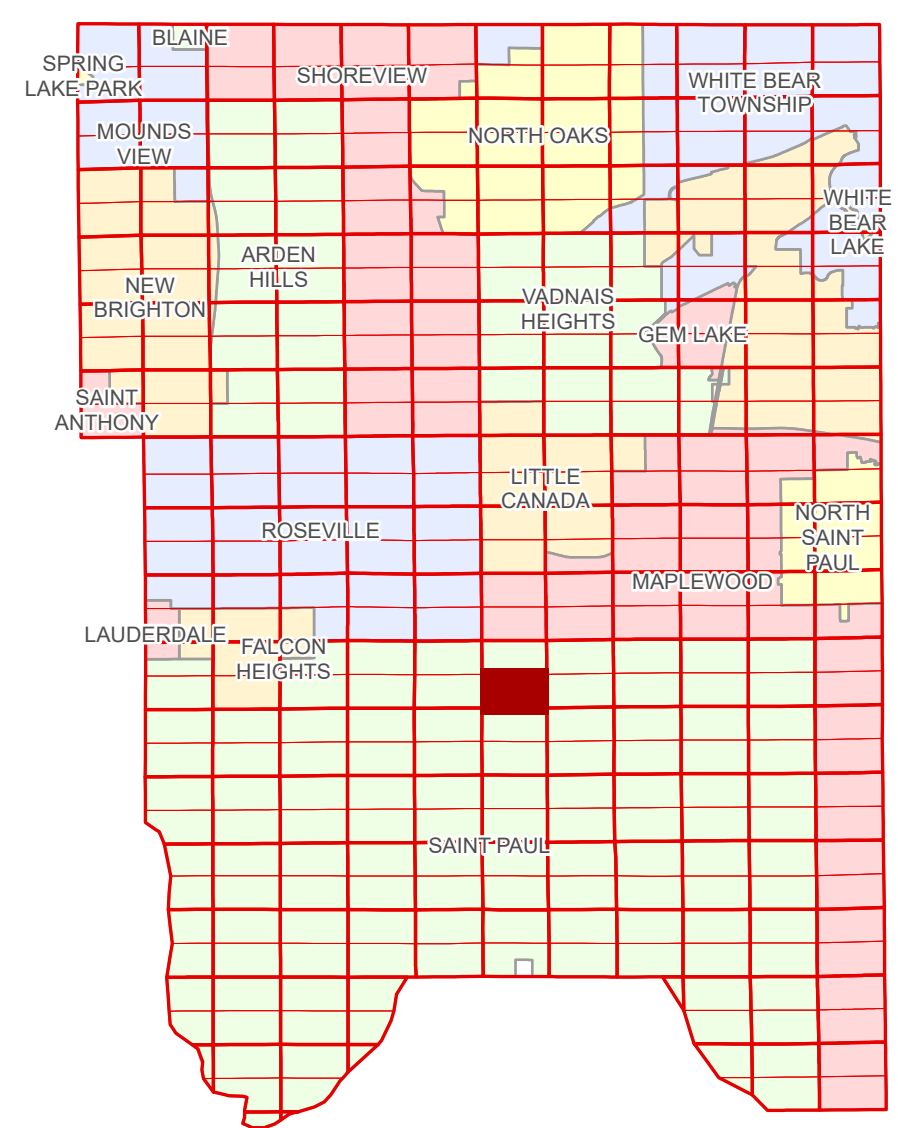

Ramsey County
Section 24

Section 20
Ramsey County

Legend			
	Section		Metes & Bounds
	Quarter		Tax Parcel Type
	Quarter Quarter		State Assessed Property
	Federal Right of Way		Real Property
	County Right of Way		Easement Type
	Municipal Right of Way		Pedestrian
	Subdivision Type		Private Access
	Subdivision Plat		Utility Driveway
	Registered Land Survey		Utility, Communication
	Highway RoW Plat		Utility, Storm & Sanitary Sewer
	Condominium		Utility, Water
	Division Type		Utility, Unidentified
	Lot		Misc Easements

Aerial Imagery Date: March 11 - April 4, 2024



The information on this map is a compilation of Ramsey County Records. THE COUNTY DOES NOT WARRANT OR GUARANTEE THE ACCURACY OF THIS DATA. The County disclaims any liability for any injuries, time delays, or expenses you may suffer if you rely in any manner on the accuracy of this data.

Produced by Information Services Enterprise GIS Division
RCGSMetaData@Co.Ramsey.MN.US

NOTE: This is not an official Ramsey County tax lot map. This is based on the data available in the Geographic Information System, which may vary from tax data officially recorded in the Tax System. For an official tax map, please contact the Office of Property Records and Revenue.

651-266-2000
AskPropertyTaxandRecords@co.ramsey.mn.us

Section 30
Ramsey County



S192922
1/3/2025