



S Half
Section 20
T 29 N
R 22 W

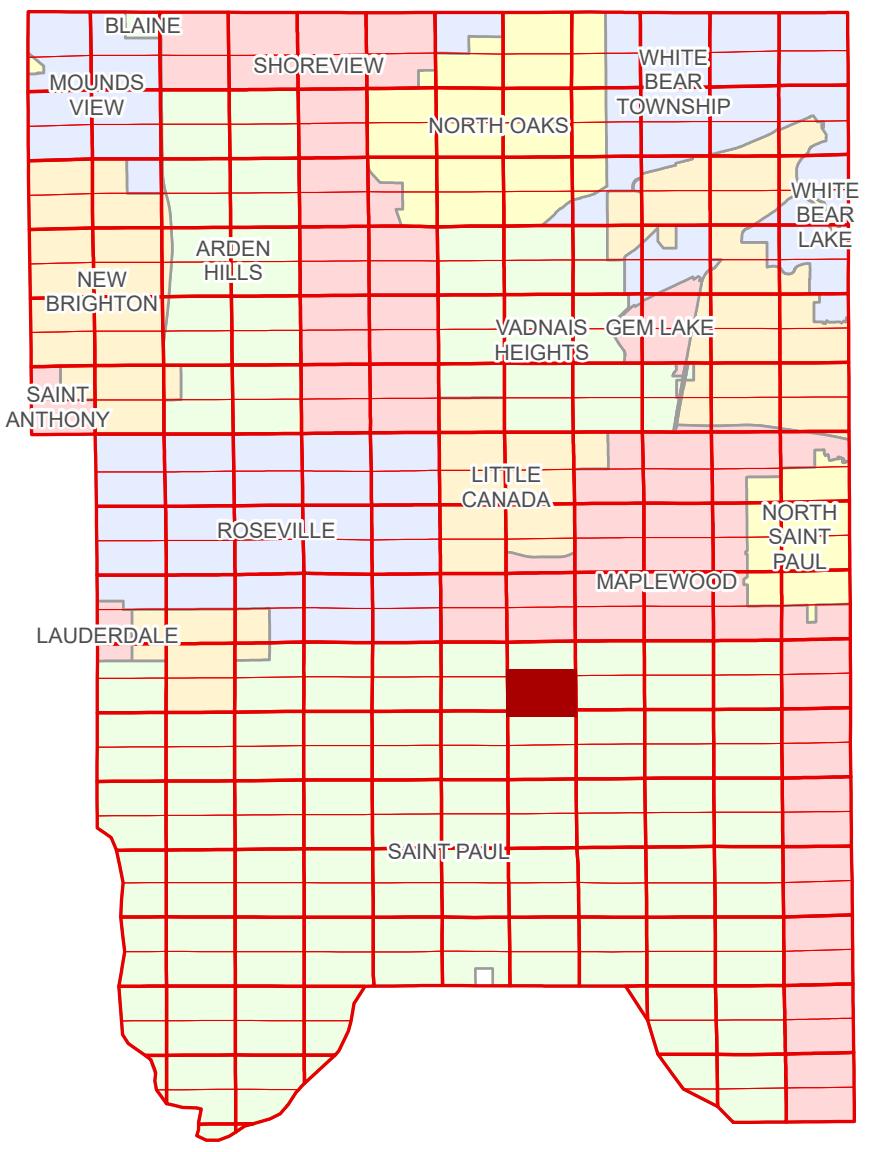

Legend	
Section	Condominium
Quarter	Tract
Federal Right of Way	Metes & Bounds
County Right of Way	Subdivision Plat
Municipal Right of Way	Real Property
Subdivision Type	Easement Type
Registered Land Survey	Private Access
Auditor's Subdivision	Private Driveway
Highway Row Plat	Utility, Storm & Sanitary Sewer

Ramsey County Minnesota Parcel Map

Ramsey County
Section 20

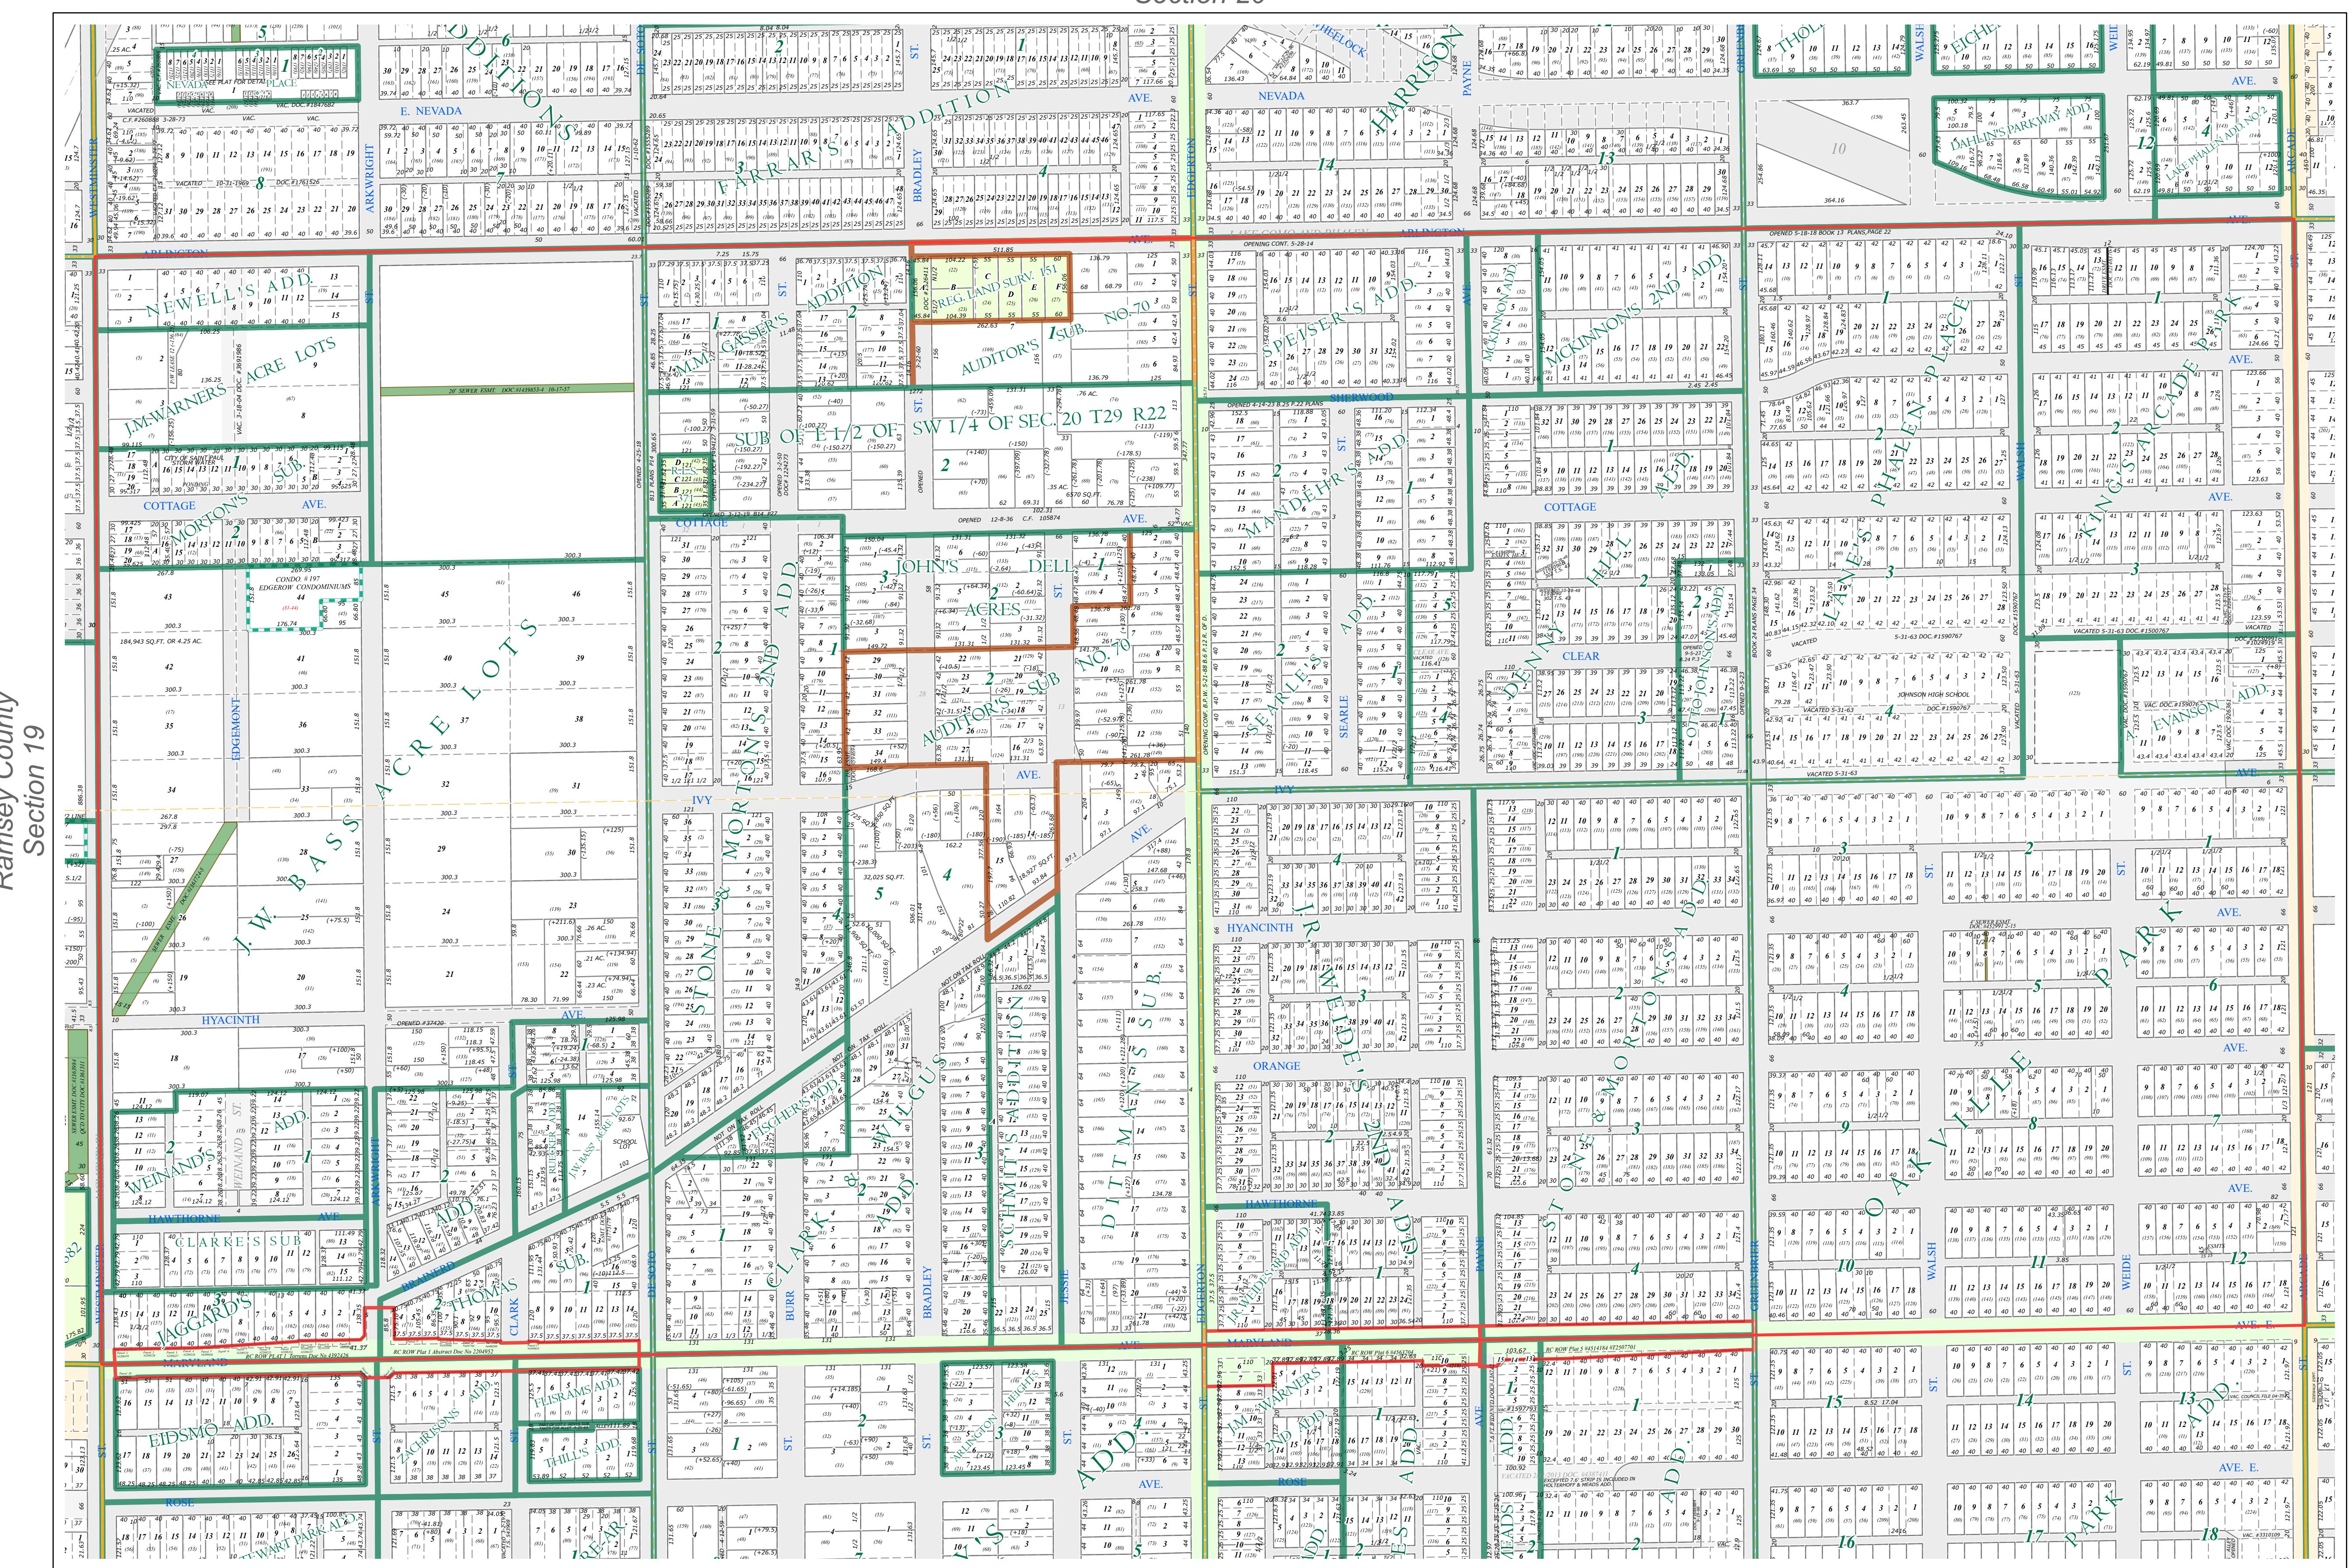


Ramsey County Section 19

The information on this map is a compilation of Ramsey County Records. THE COUNTY DOES NOT WARRANT OR GUARANTEE THE ACCURACY OF THIS DATA. The County disclaims any liability for any injuries, time delays, or expenses you may suffer if you rely in any manner on the accuracy of this data.

NOTE: This is not an official Ramsey County tax lot map. This is based on the data available in the Geographic Information System, which may vary from tax data officially recorded in the Tax System. For an official tax map, please contact the Office of Property Records and Revenue.

Produced by Information Services Enterprise GIS Division
RCGISMetaData@co.Ramsey.MN.US
651-266-2000
AskPropertyTaxandRecords@co.ramsey.mn.us

Section 29
Ramsey County

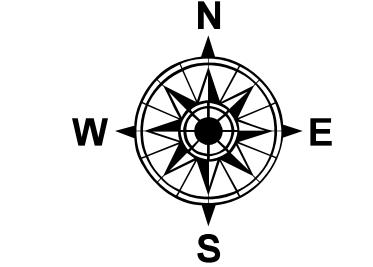

0 4590 180 270 360
1" = 200'
1:2,400

S202922
1/3/2025