



S Half  
Section 20  
T 29 N  
R 23 W

# Ramsey County Minnesota Parcel Map

Ramsey County  
Section 20

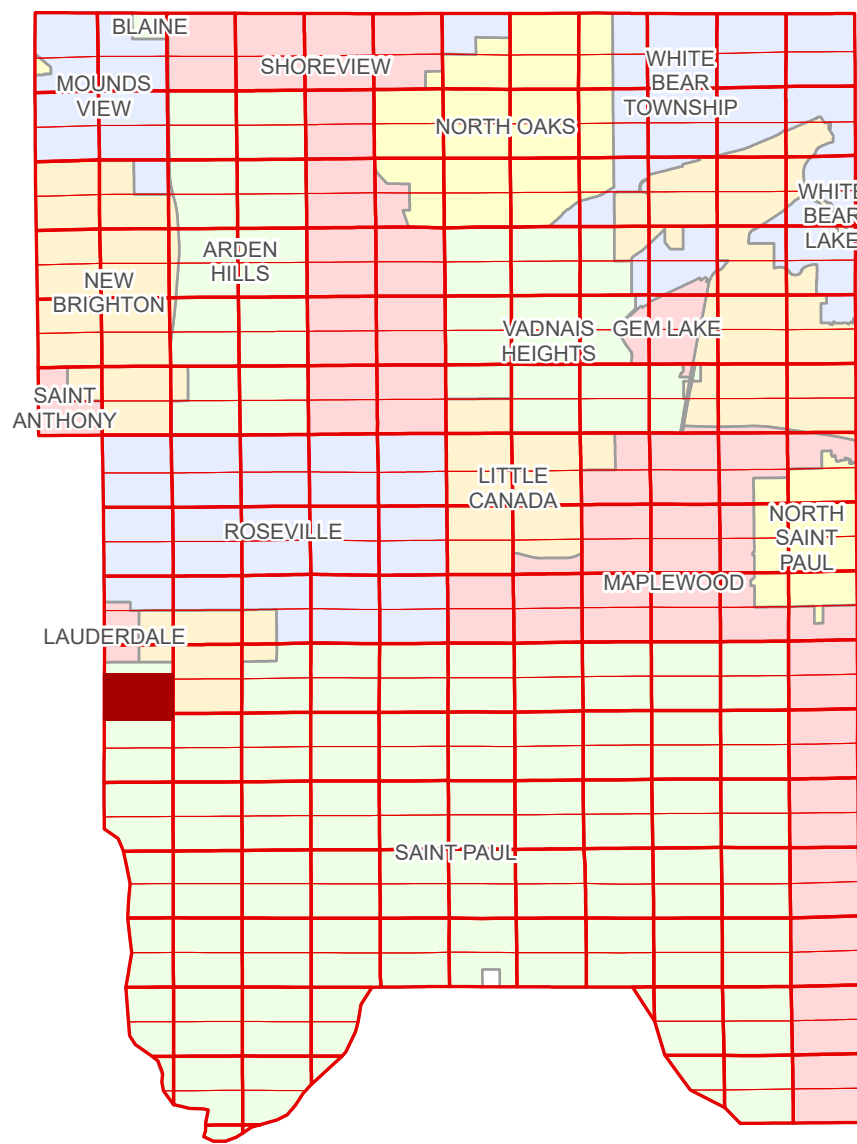

Hennepin County  
Section 19

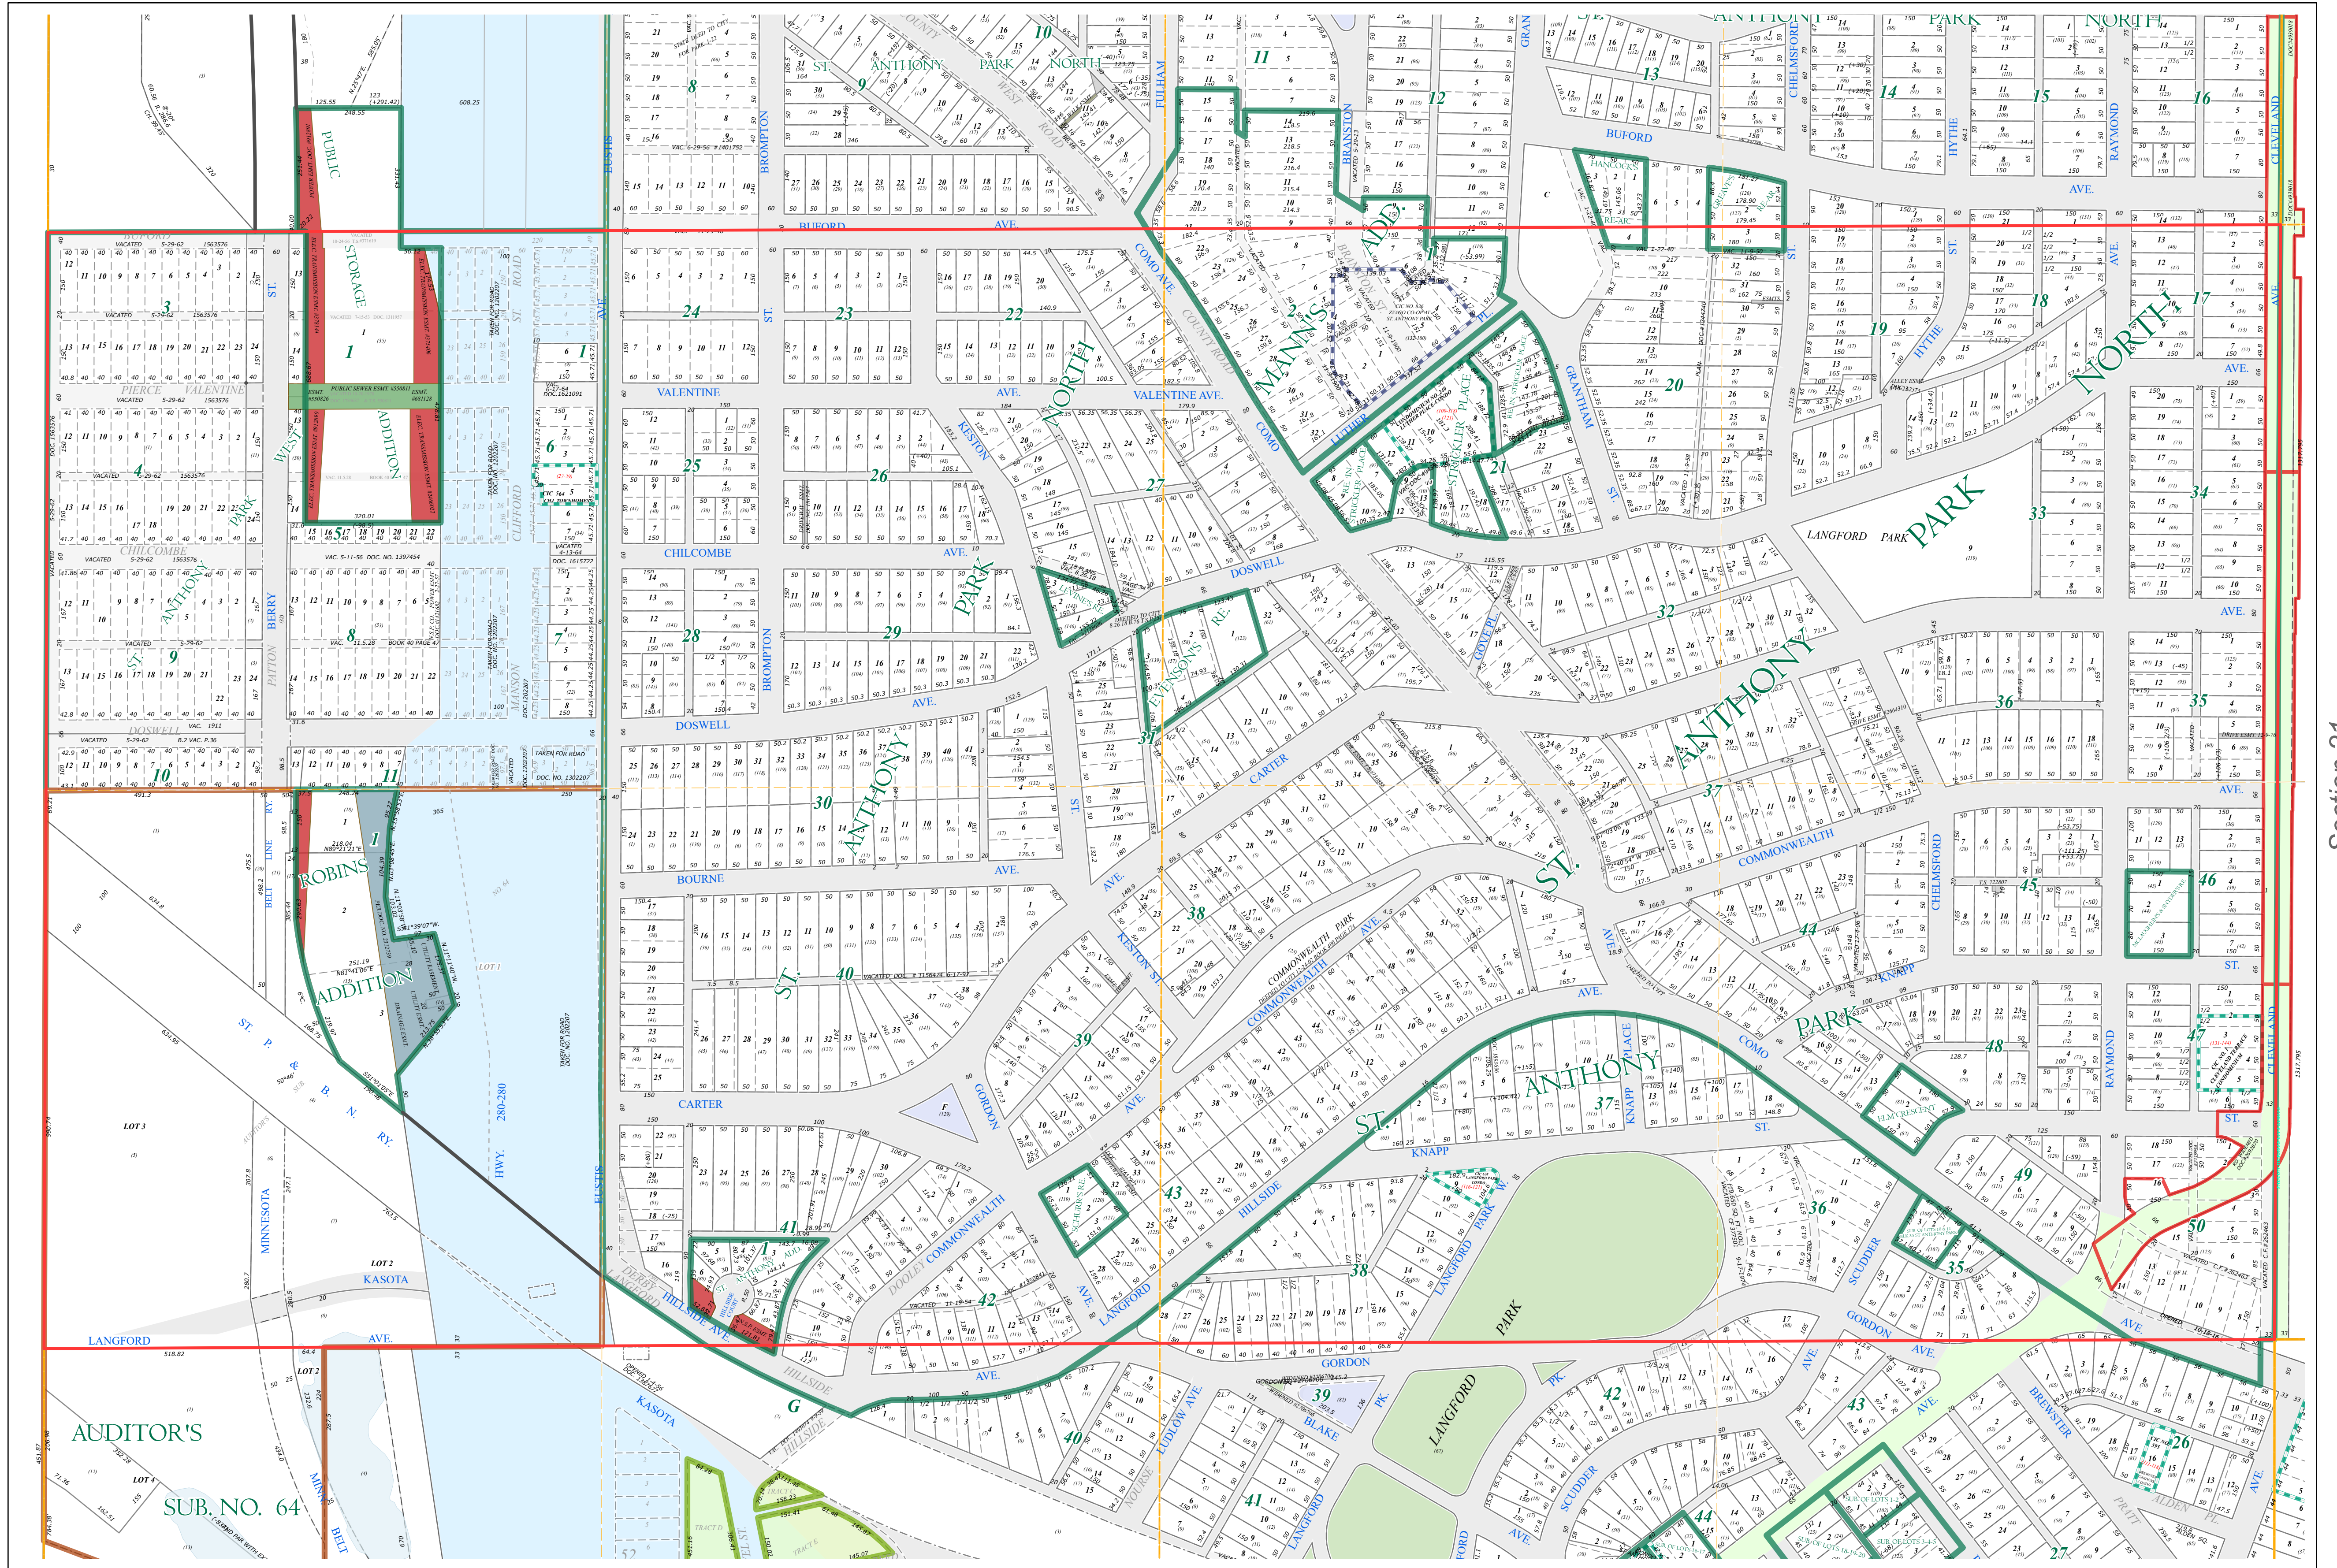

Section 21  
Ramsey County

Legend			
	Section		Metes & Bounds
	Quarter		Tax Parcel Type
	Quarter Quarter		Personal Property
	State Right of Way		State Assessed Property
	County Right of Way		Real Property
	Municipal Right of Way		Tax Parcel
	Subdivision Type		Easement Type
	Subdivision Plat		Private Access
	Auditor's Subdivision		Private Driveway
	Highway RoW Plat		Utility, Electric
	Cooperative		Utility, Storm & Sanitary Sewer
	Condominium		Utility, Unidentified
	Division Type		Drainage
	Lot		Misc Easements
	Other		
	Park		


The information on this map is a compilation of Ramsey County Records. THE COUNTY DOES NOT WARRANT OR GUARANTEE THE ACCURACY OF THIS DATA. The County disclaims any liability for any injuries, time delays, or expenses you may suffer if you rely in any manner on the accuracy of this data.

NOTE: This is not an official Ramsey County tax lot map. This is based on the data available in the Geographic Information System, which may vary from tax data officially recorded in the Tax System. For an official tax map, please contact the Office of Property Records and Revenue.

Produced by Information Services Enterprise GIS Division  
RCGSMetaData@Co.Ramsey.MN.US

651-266-2000  
AskPropertyTaxandRecords@co.ramsey.mn.us

Section 29  
Ramsey County

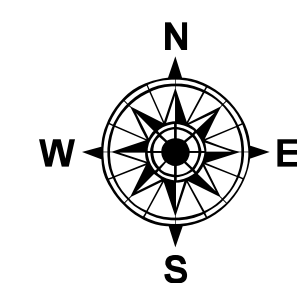

0 4590 180 270 360  
Feet

1" = 200'  
1:2,400

S202923

1/3/2025