
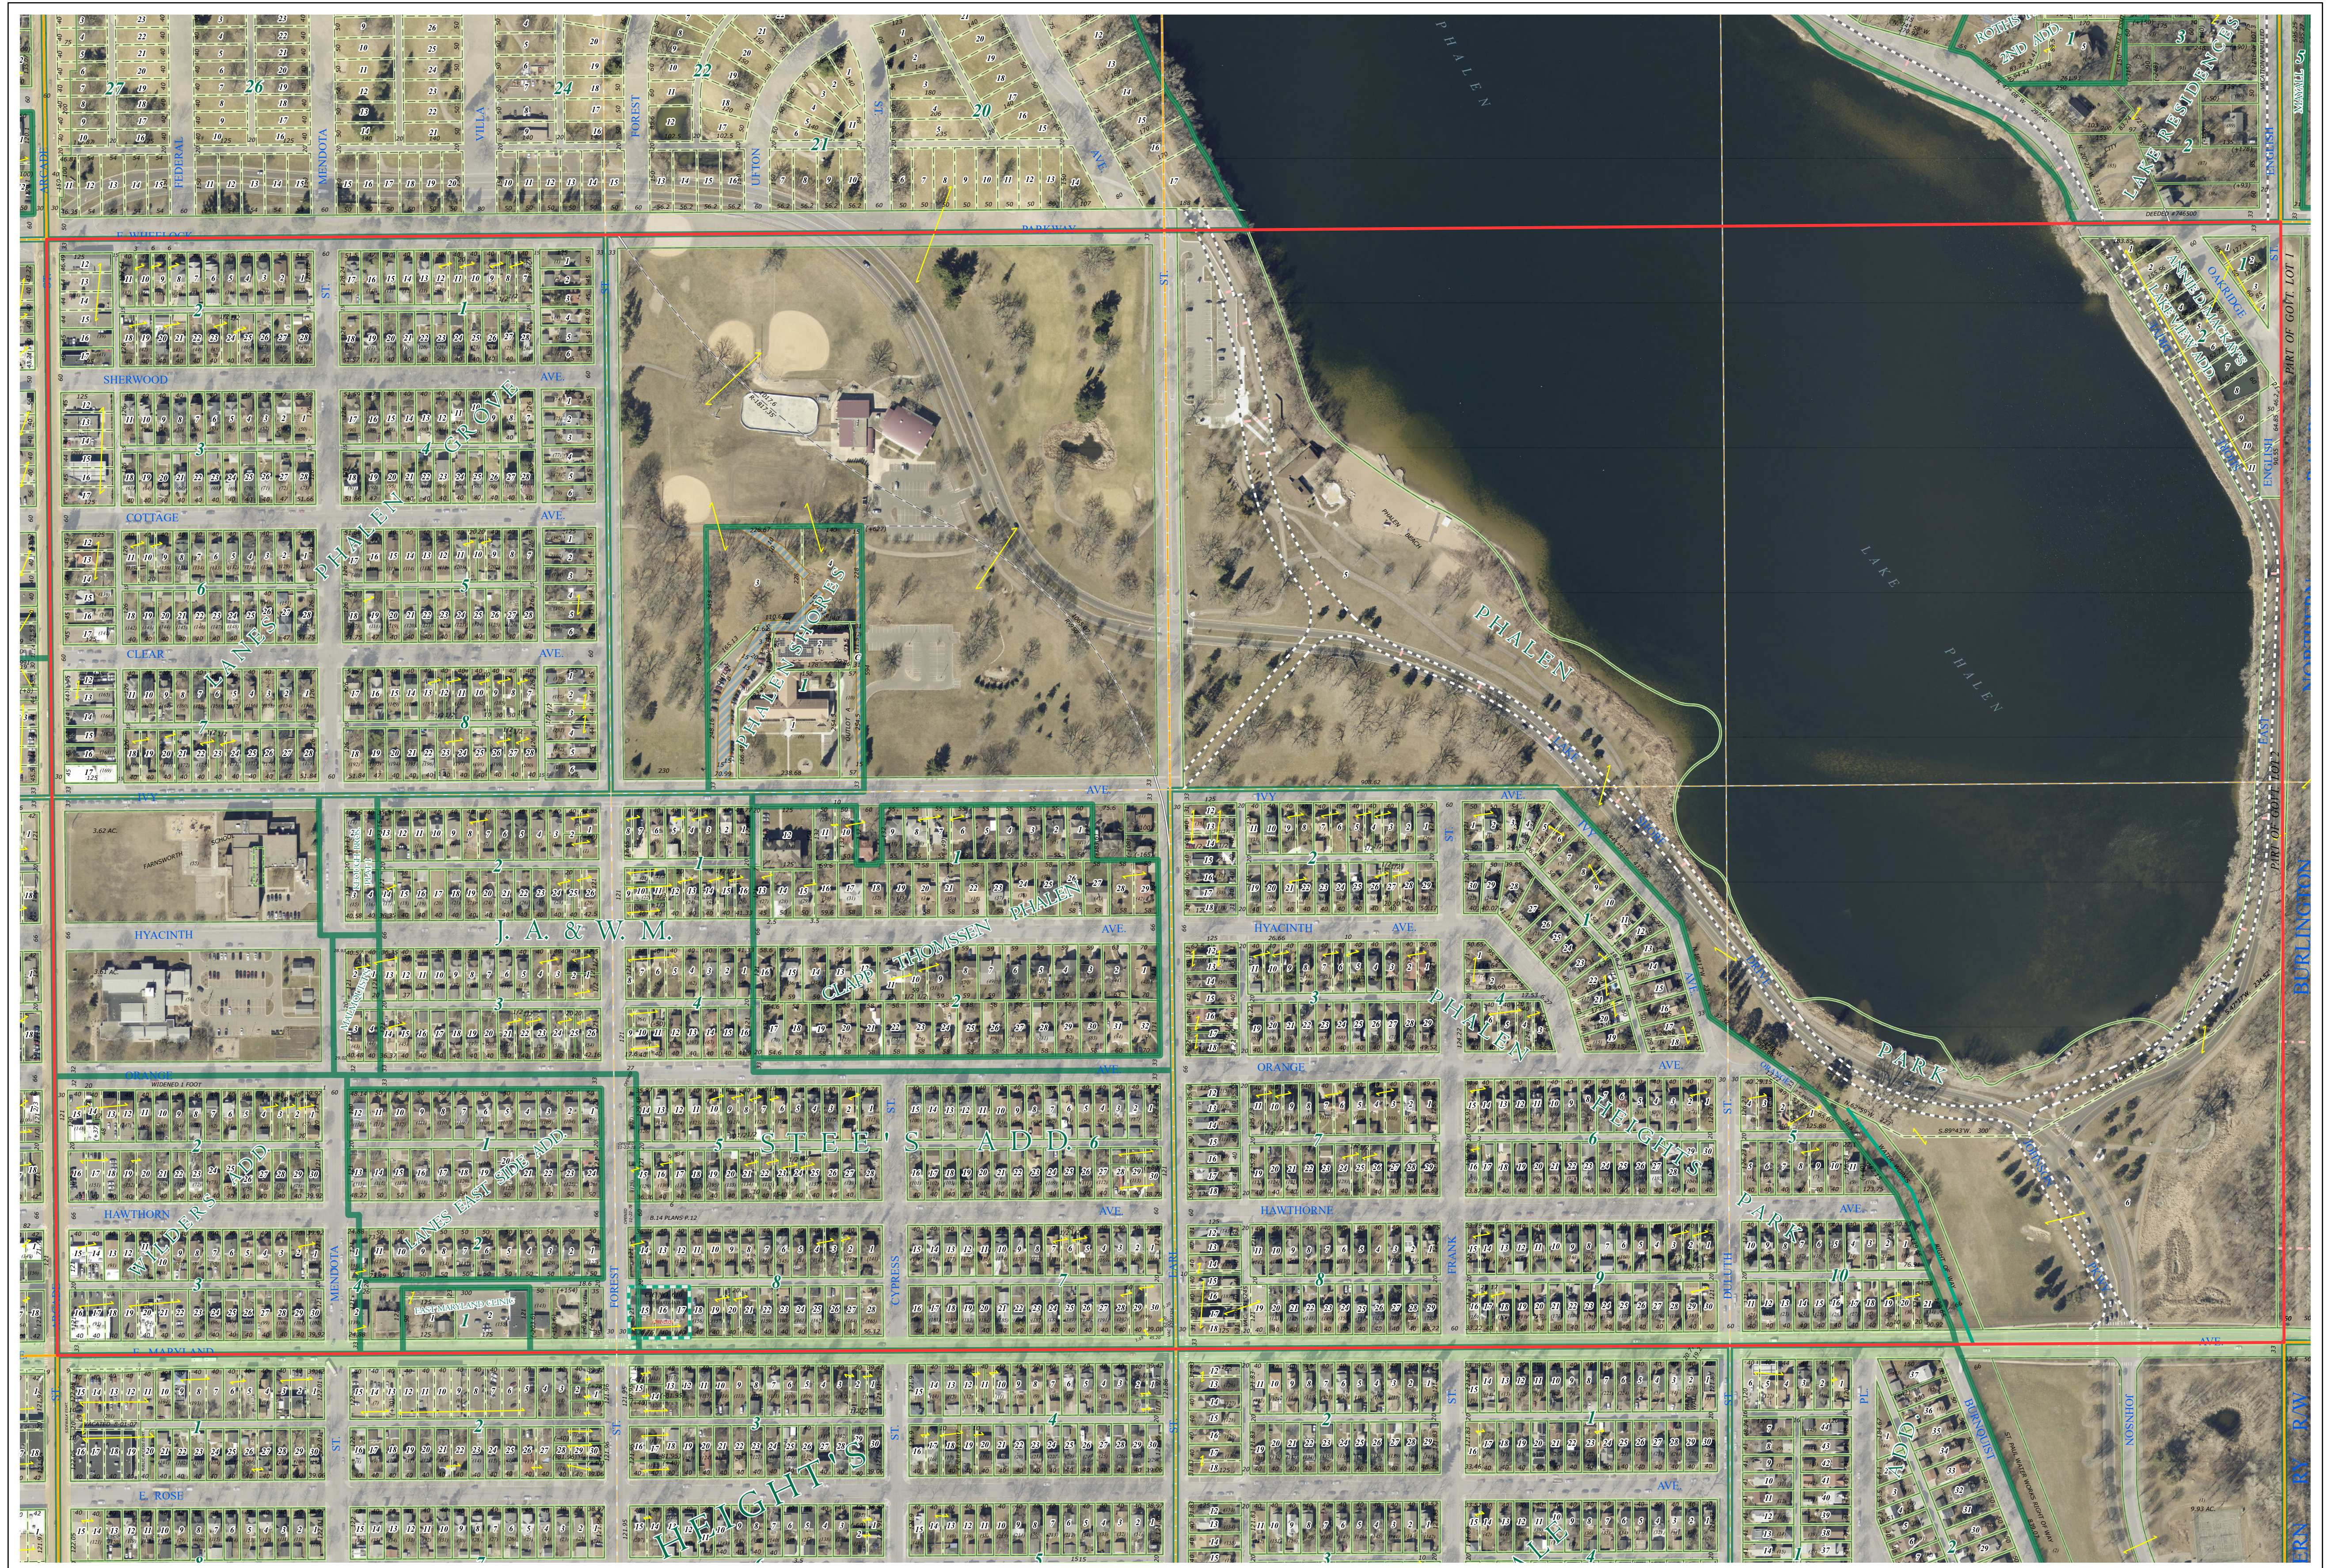


# Ramsey County Minnesota Parcel Map

Ramsey County  
Section 21

S Half  
Section 21  
T 29 N  
R 22 W

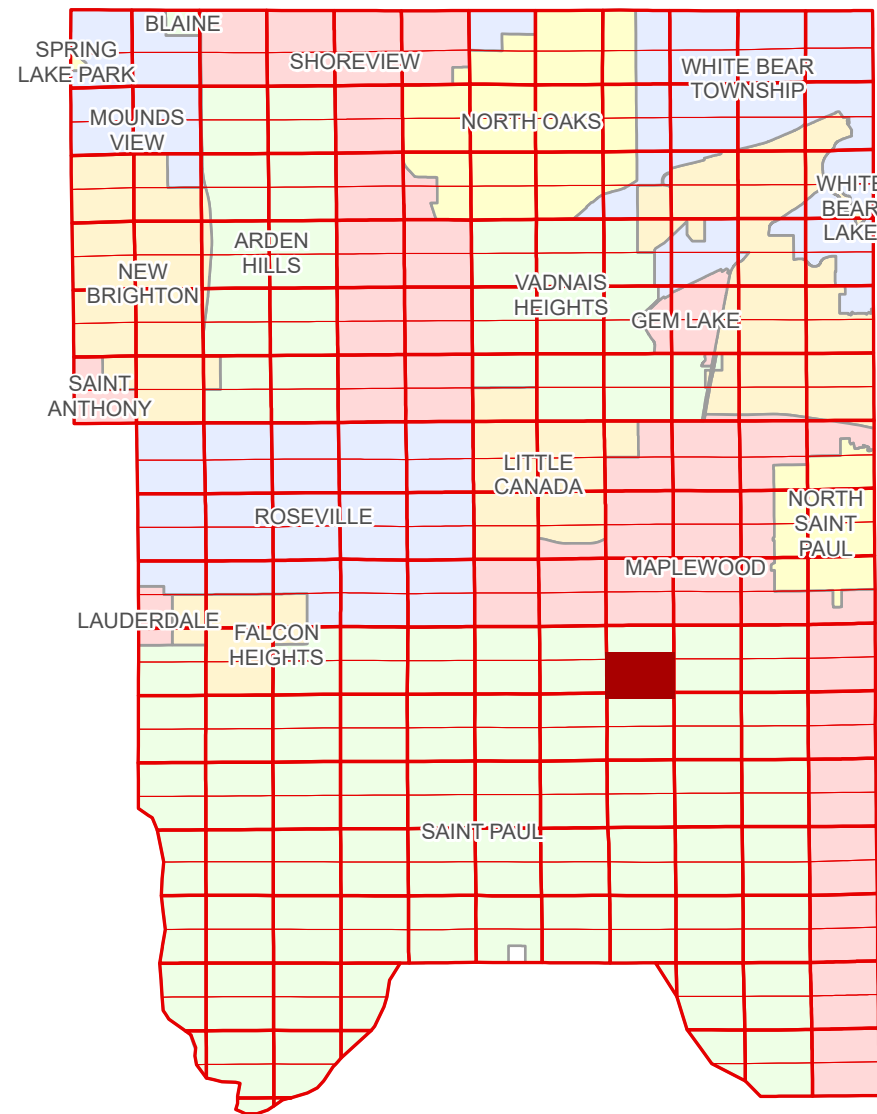

Ramsey County  
Section 20

Section 22  
Ramsey County

Legend			
	Section		Division Type
	Quarter		Lot
	Quarter Quarter		Metes & Bounds
	Federal Right of Way		Tax Parcel Type
	County Right of Way		Personal Property
	Municipal Right of Way		Real Property
	Subdivision Type		Easement Type
	Subdivision Plat		Drainage & Utility
	Condominium		

The information on this map is a compilation of Ramsey County Records. THE COUNTY DOES NOT WARRANT OR GUARANTEE THE ACCURACY OF THIS DATA. The County disclaims any liability for any injuries, time delays, or expenses you may suffer if you rely in any manner on the accuracy of this data.


NOTE: This is not an official Ramsey County tax lot map. This is based on the data available in the Geographic Information System, which may vary from tax data officially recorded in the Tax System. For an official tax map, please contact the Office of Property Records and Revenue.

Produced by Information Services Enterprise GIS Division  
RCGISMetaData@Co.Ramsey.MN.US

651-266-2000  
AskPropertyTaxandRecords@co.ramsey.mn.us

Section 28  
Ramsey County

Aerial Imagery Date: March 11 - April 4, 2024

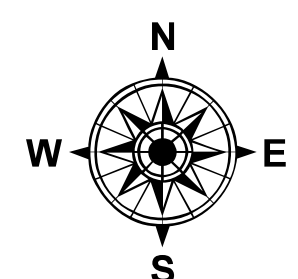

0 4590 180 270 360 Feet

1" = 200'  
1:2,400

S212922

1/3/2025