
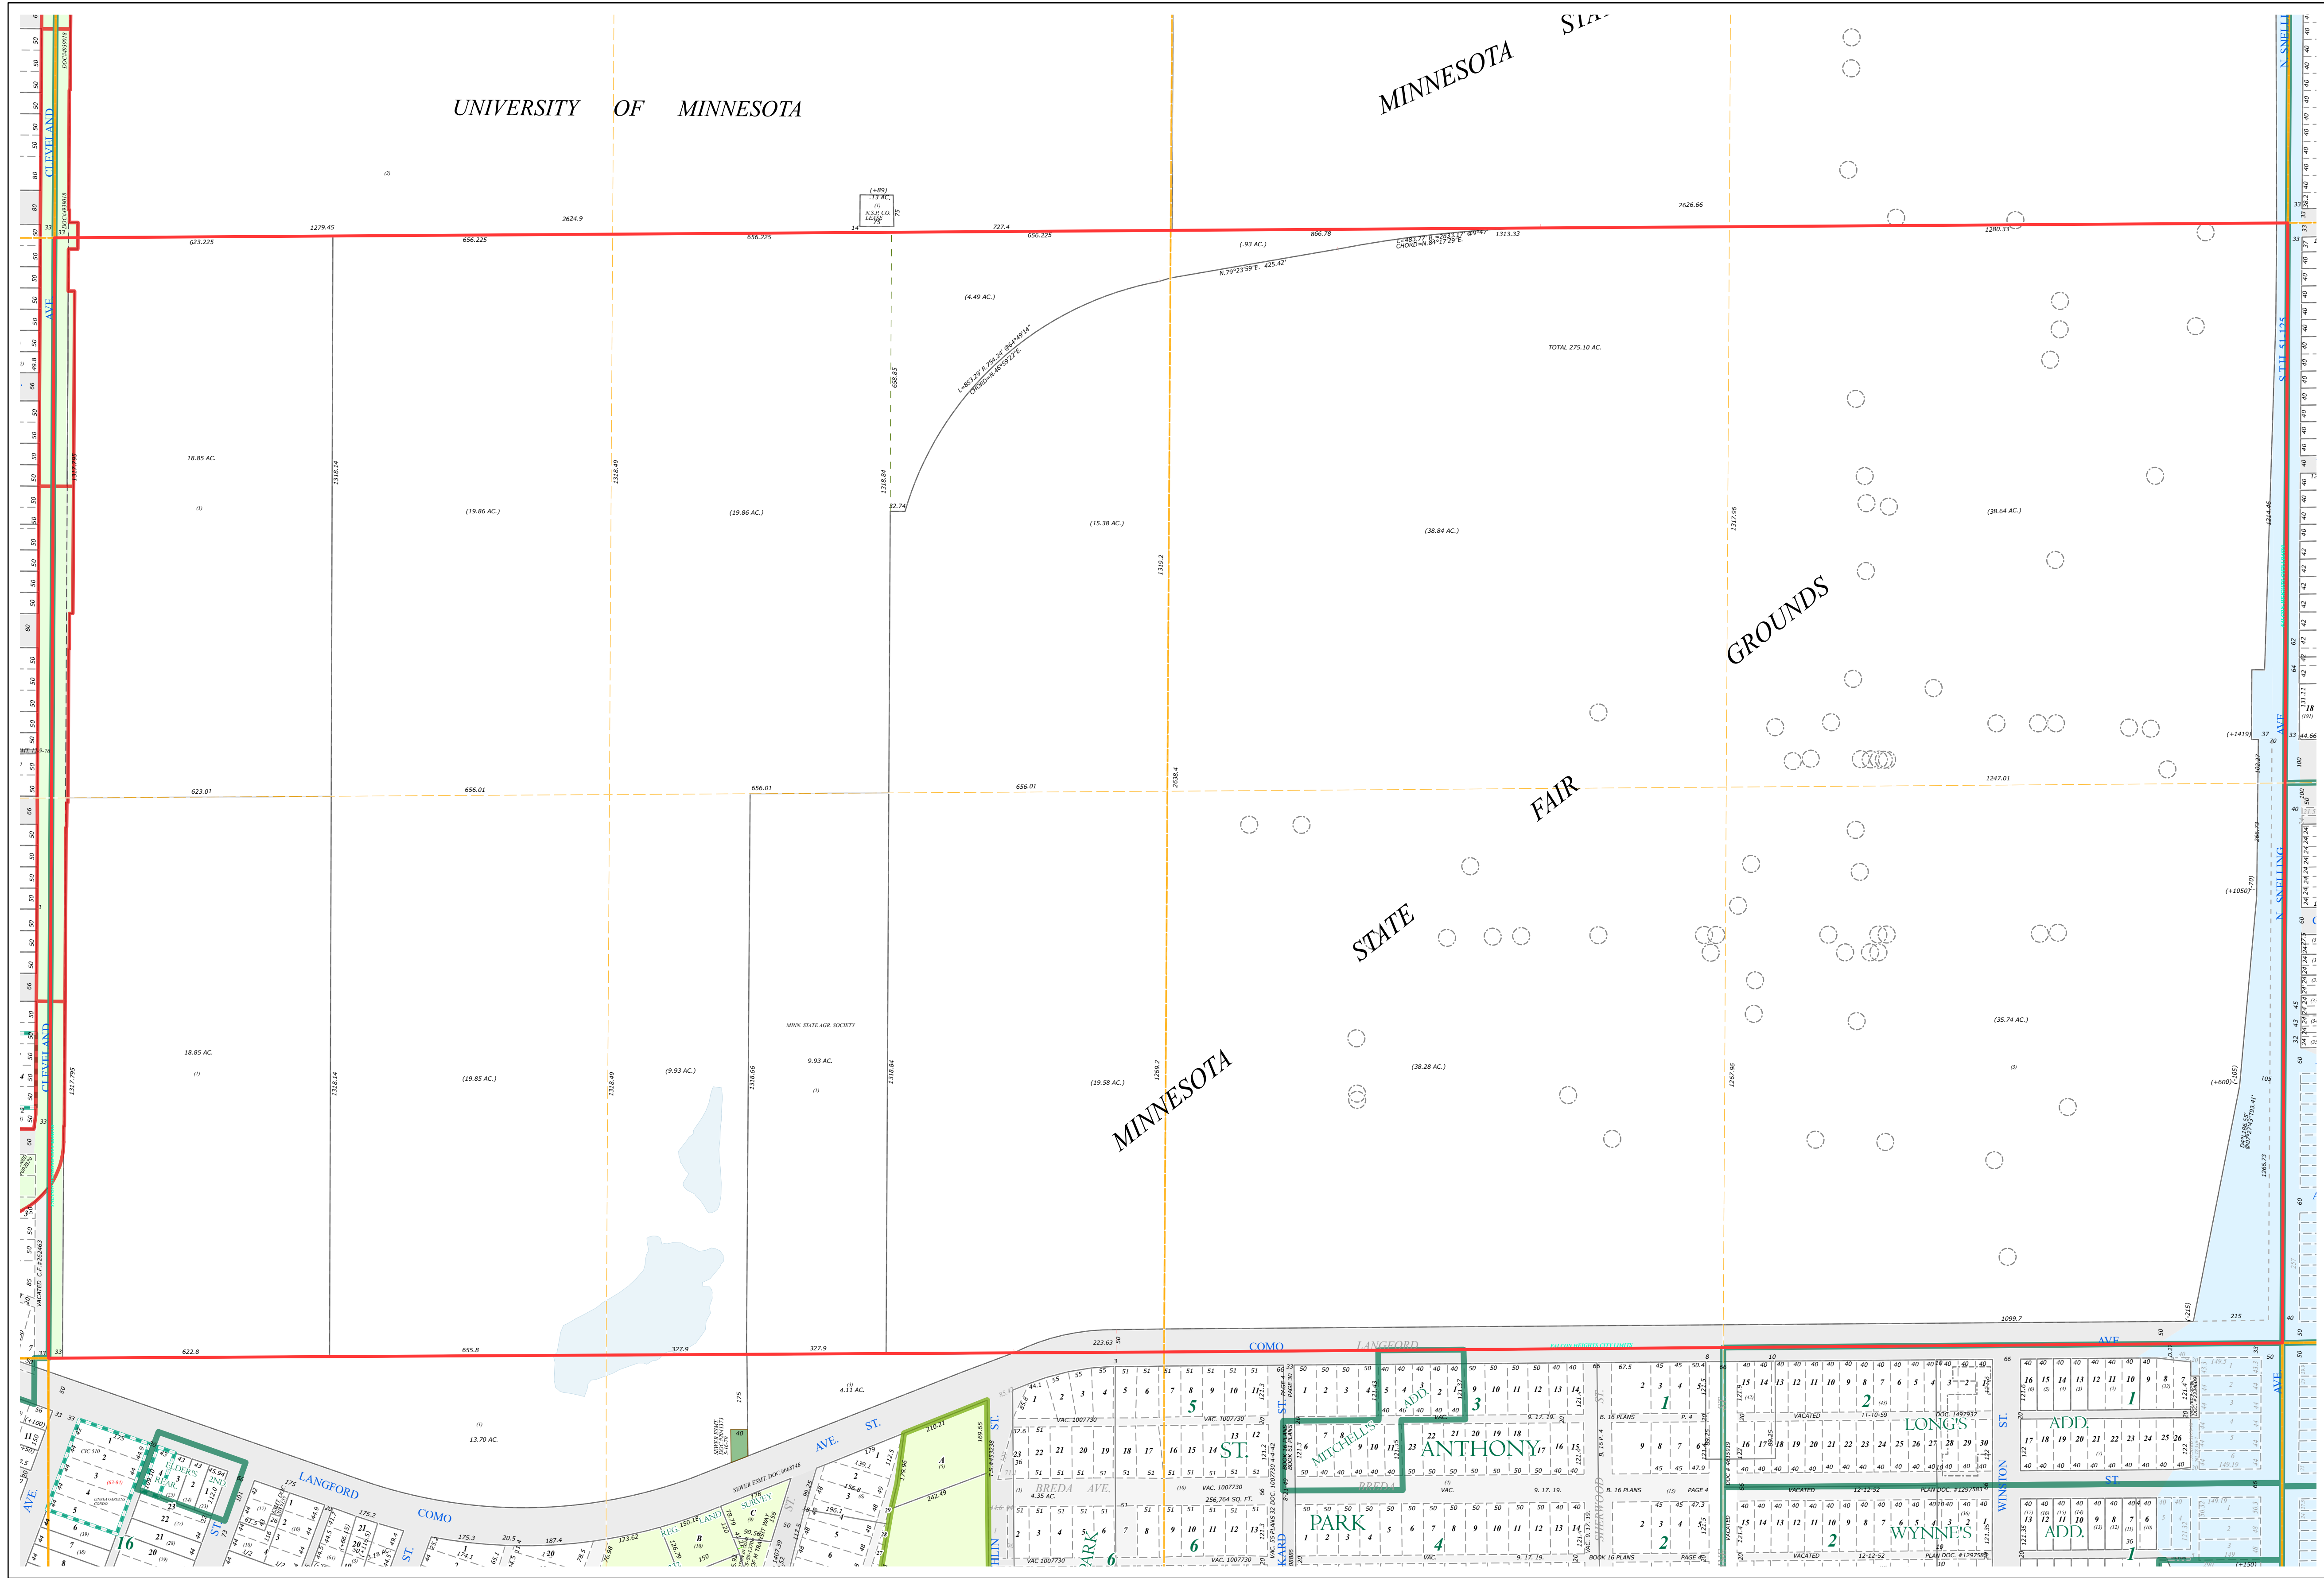


# Ramsey County Minnesota Parcel Map

S Half  
Section 21  
T 29 N  
R 23 W

Ramsey County  
Section 21

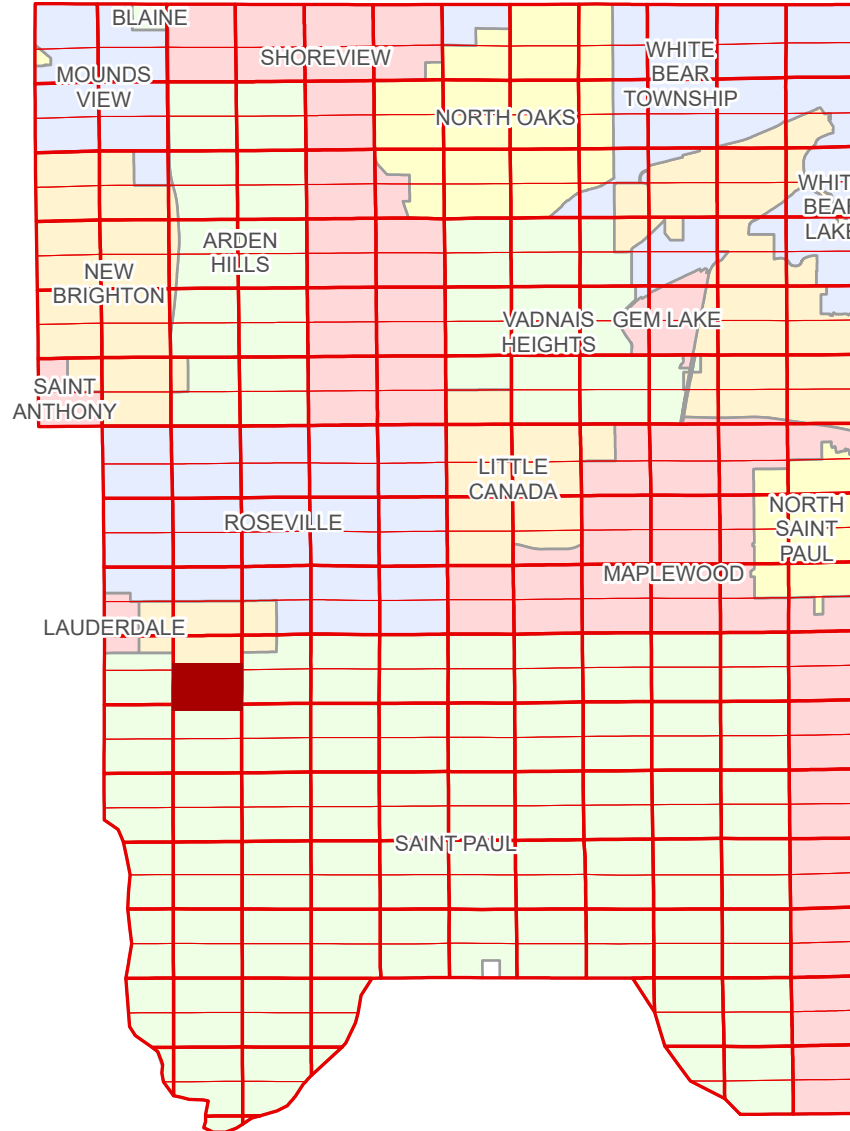

Ramsey County  
Section 20

Section 22  
Ramsey County

**Legend**

Section	Subdivision Type
Quarter	Subdivision Plat
Quarter Quarter	Highway RoW Plat
State Right of Way	Metes & Bounds
County Right of Way	Tax Parcel Type
Municipal Right of Way	Personal Property
	Real Property

The information on this map is a compilation of Ramsey County Records. THE COUNTY DOES NOT WARRANT OR GUARANTEE THE ACCURACY OF THIS DATA. The County disclaims any liability for any injuries, time delays, or expenses you may suffer if you rely in any manner on the accuracy of this data.

Produced by Information Services Enterprise GIS Division  
RCGISMetaData@Co.Ramsey.MN.US

NOTE: This is not an official Ramsey County tax lot map. This is based on the data available in the Geographic Information System, which may vary from tax data officially recorded in the Tax System. For an official tax map, please contact the Office of Property Records and Revenue.

651-266-2000  
AskPropertyTaxandRecords@co.ramsey.mn.us

Section 28  
Ramsey County



0 4590 180 270 360 Feet

1" = 200'  
1:2,400

**S212923**  
1/3/2025