


Ramsey County Minnesota Parcel Map


Ramsey County
Section 21

S Half
Section 21
T 30 N
R 23 W

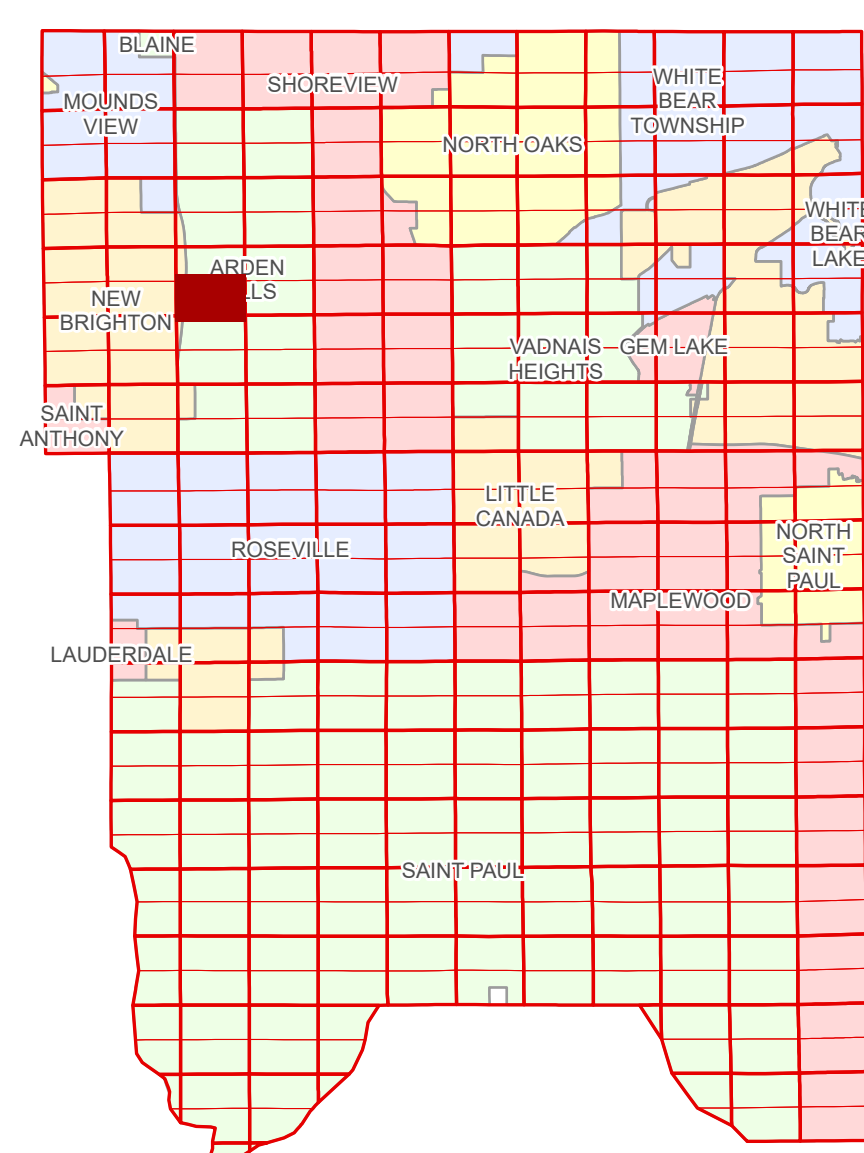

Ramsey County
Section 20

Section 22
Ramsey County

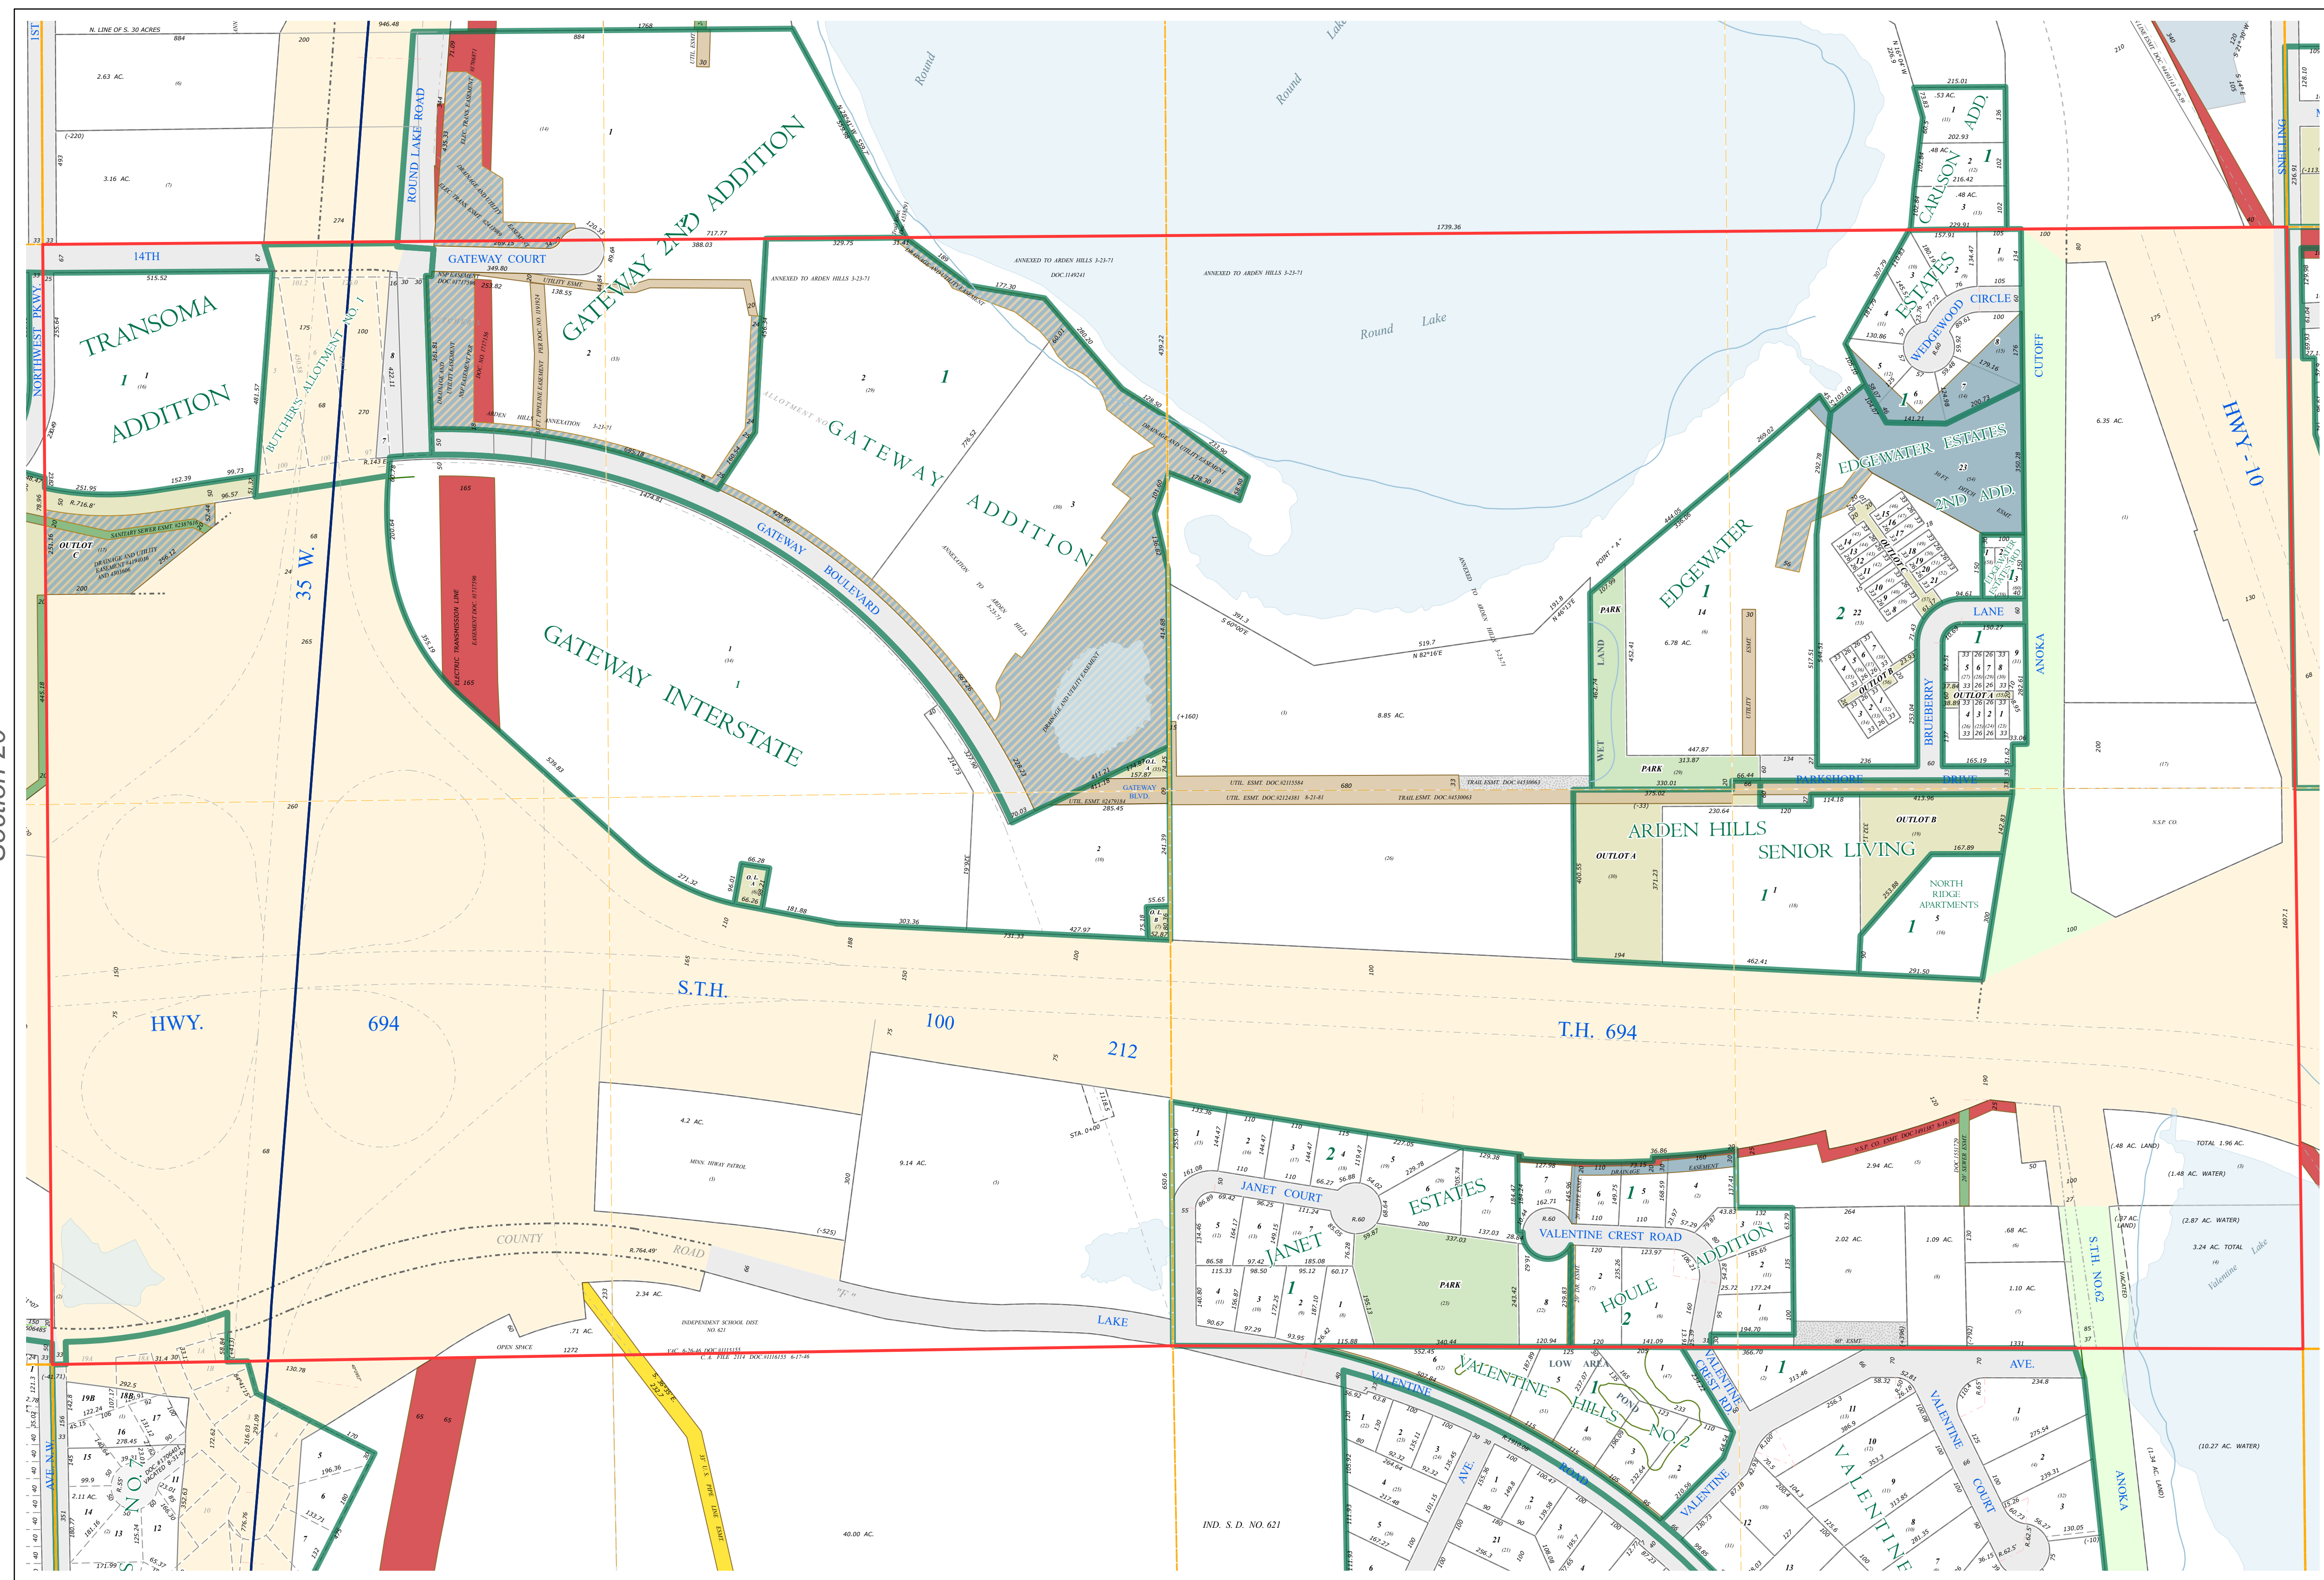

Legend

Section	Metes & Bounds
Quarter	Tax Parcel Type
Quarter Quarter	Real Property
Federal Right of Way	Easement Type
County Right of Way	Utility, Electric
Municipal Right of Way	Utility, Gas & Oil
Subdivision Type	Utility, Storm & Sanitary Sewer
Subdivision Plat	Utility, Unidentified
Division Type	Drainage & Utility
Lot	Drainage
Outlot	Misc Easements
Park	


The information on this map is a compilation of Ramsey County Records. THE COUNTY DOES NOT WARRANT OR GUARANTEE THE ACCURACY OF THIS DATA. The County disclaims any liability for any injuries, time delays, or expenses you may suffer if you rely in any manner on the accuracy of this data.

Produced by Information Services Enterprise GIS Division
RCGISMetaData@Co.Ramsey.MN.US

NOTE: This is not an official Ramsey County tax lot map. This is based on the data available in the Geographic Information System, which may vary from tax data officially recorded in the Tax System. For an official tax map, please contact the Office of Property Records and Revenue.

651-266-2000
AskPropertyTaxandRecords@co.ramsey.mn.us

Section 28
Ramsey County

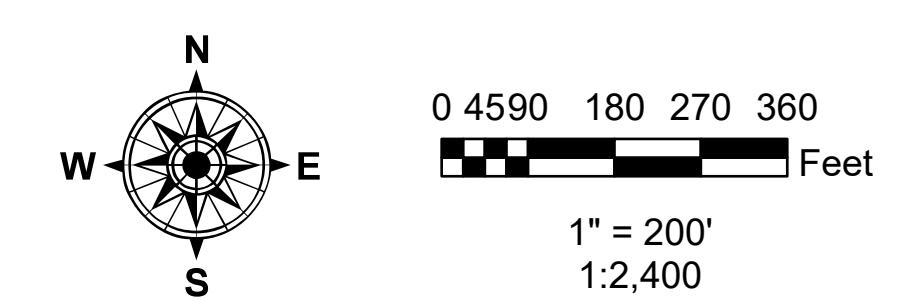

S213023
1/3/2025