
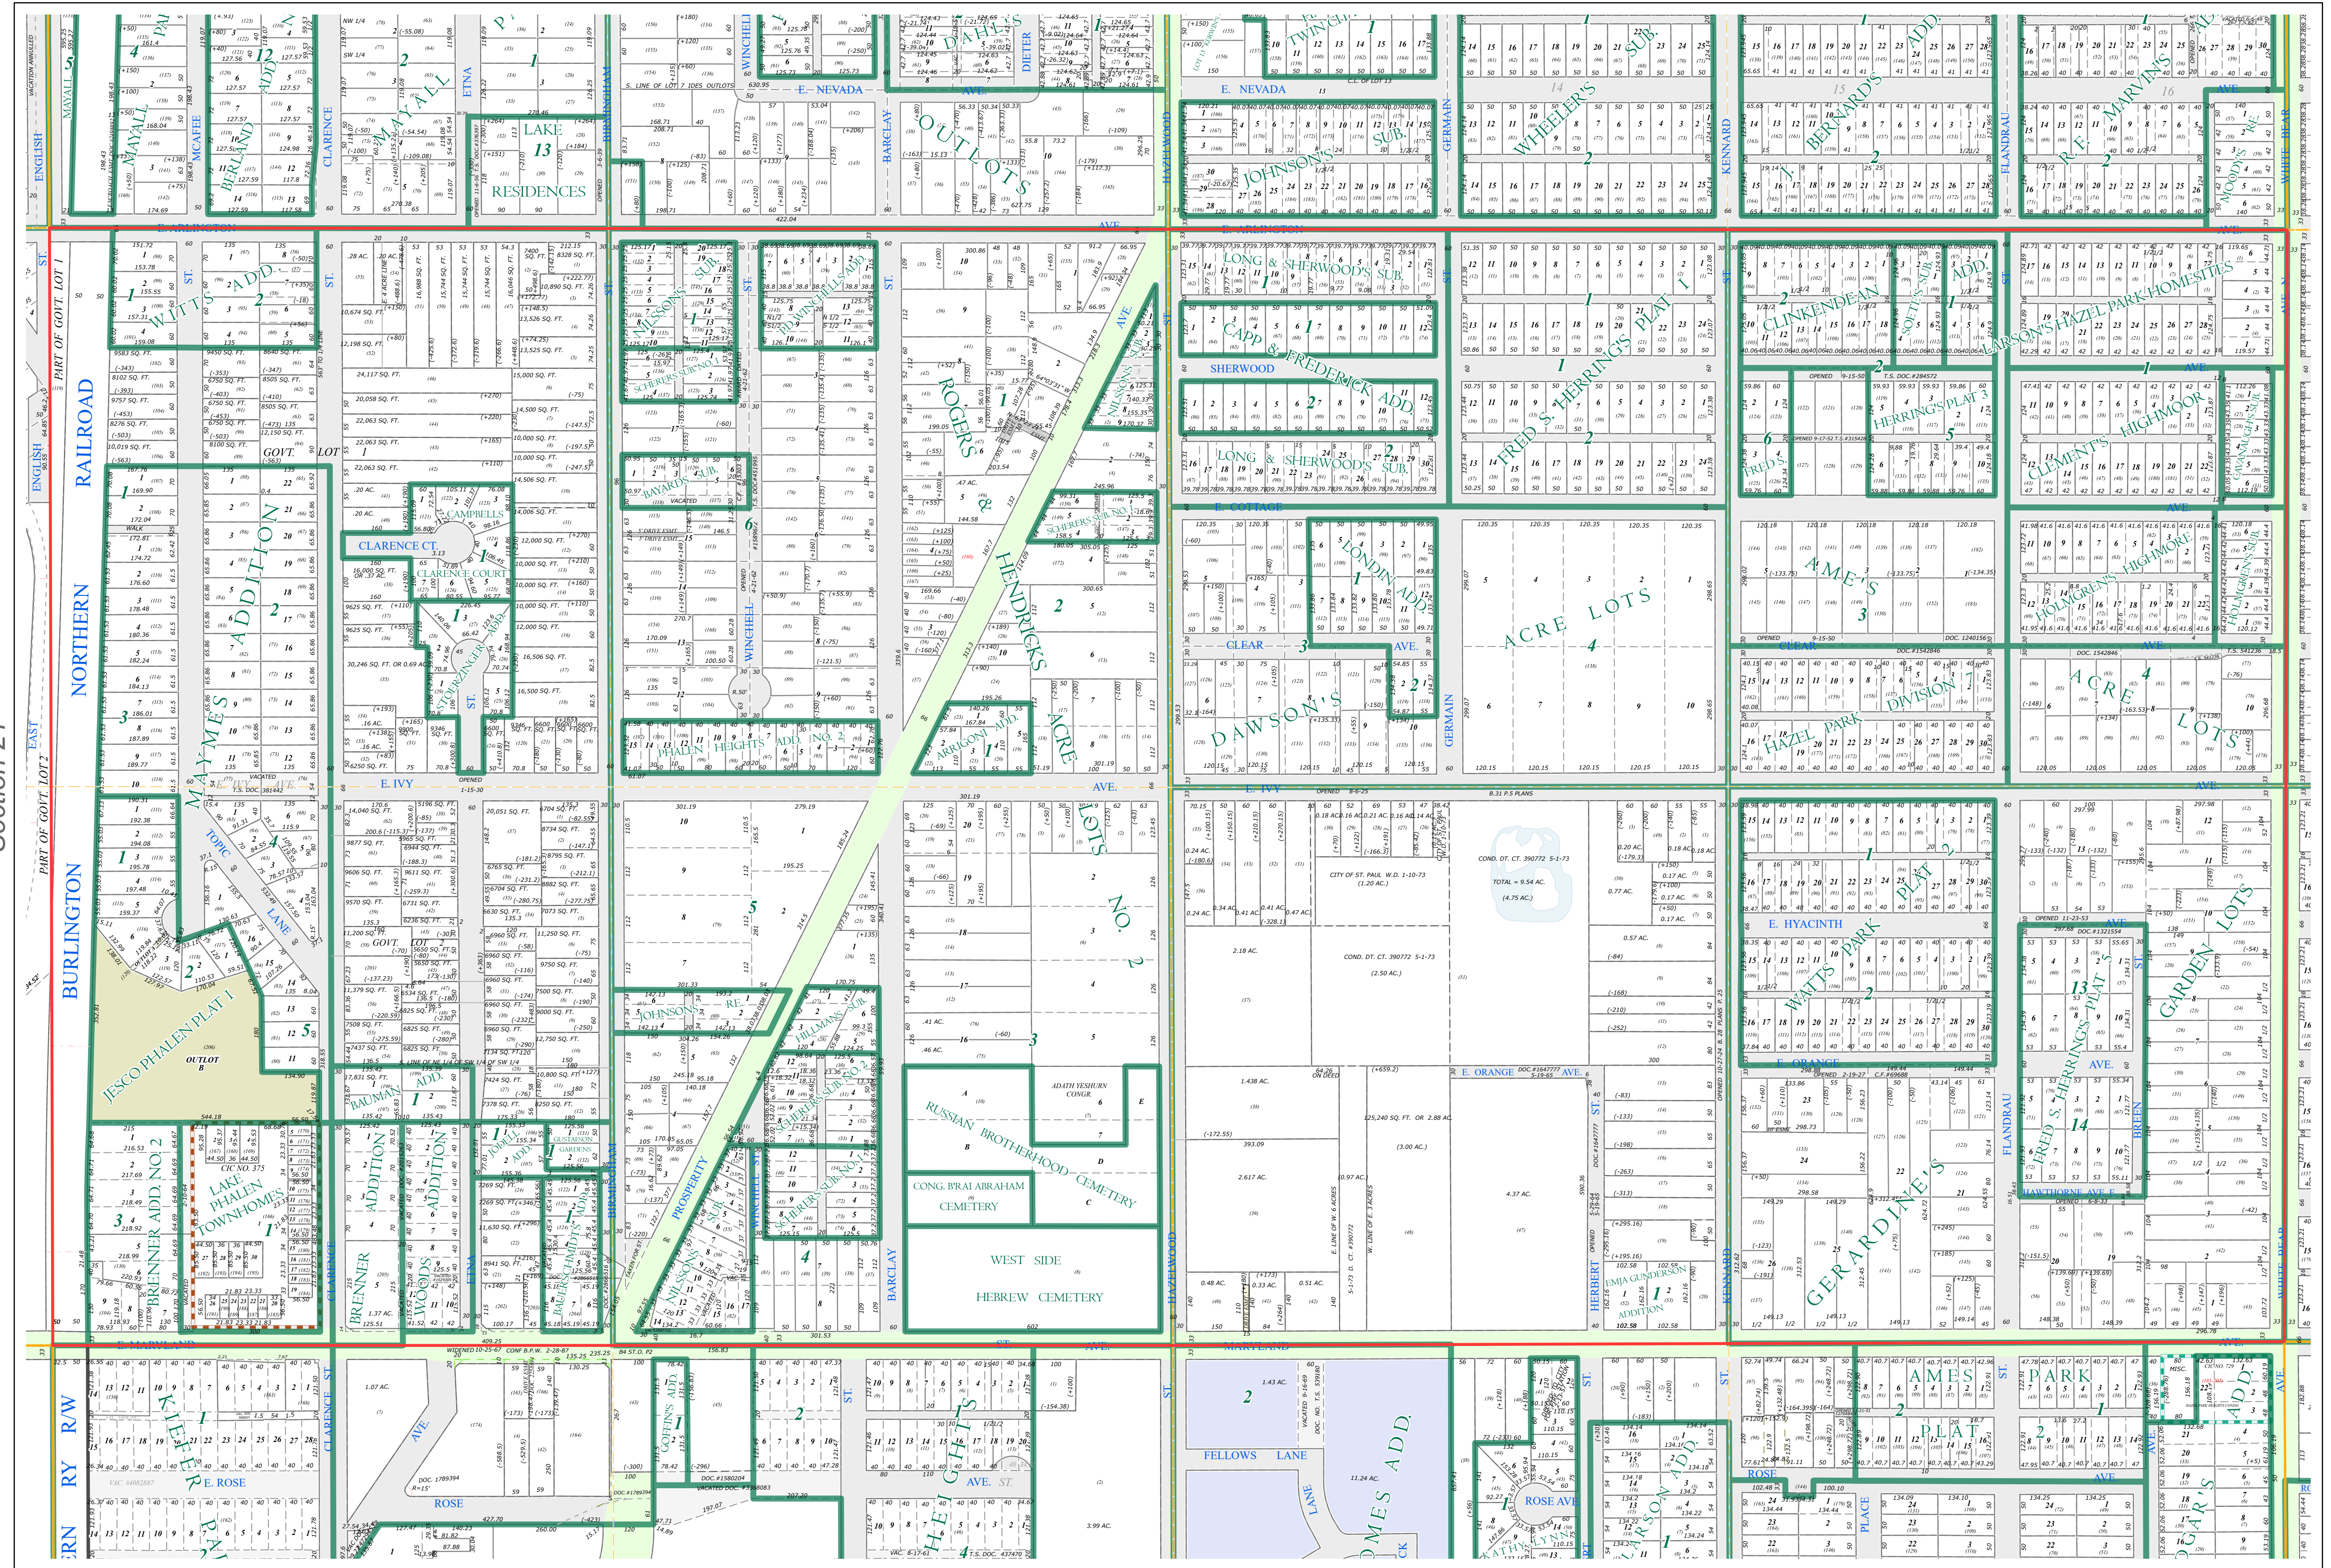


S Half  
Section 22  
T 29 N  
R 22 W

# Ramsey County Minnesota Parcel Map

Ramsey County  
Section 22

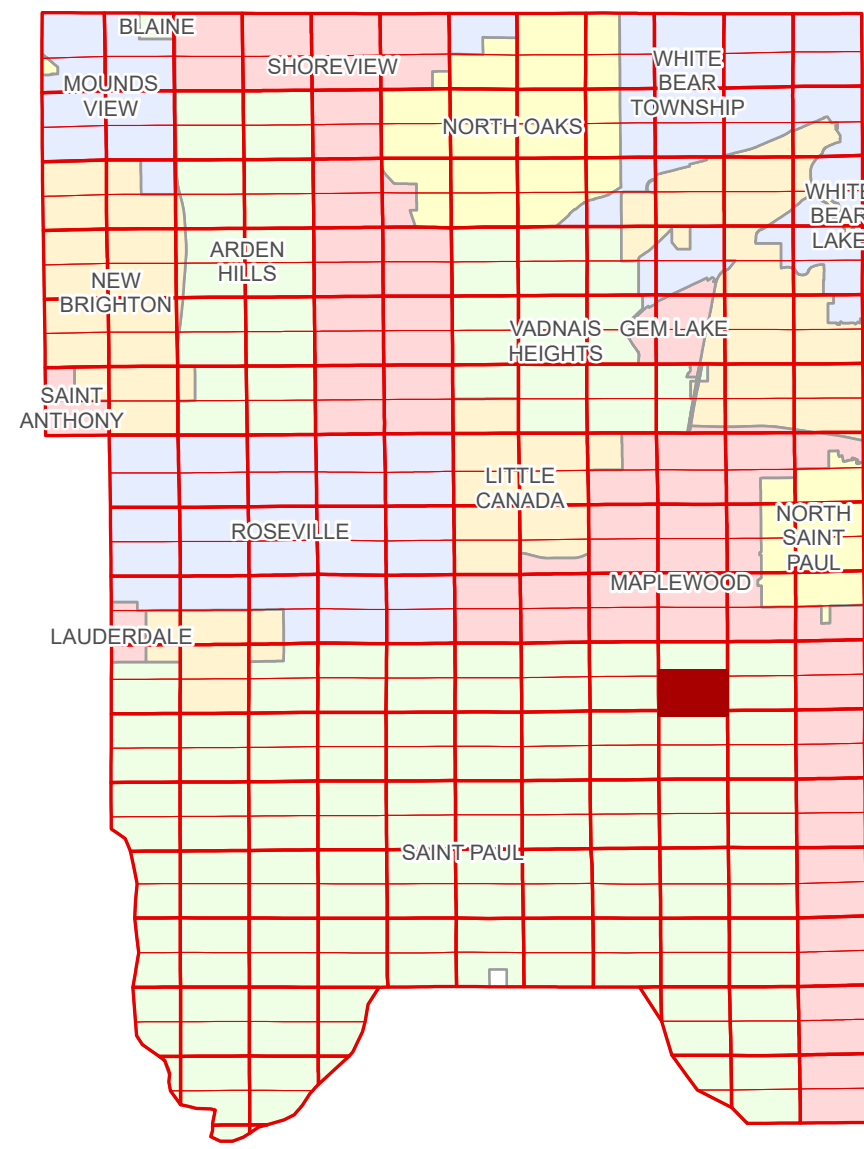

Section 23  
Ramsey County

**Legend**

	Section		Division Type
	Quarter		Lot
	Quarter Quarter		Outlot
	County Right of Way		Metes & Bounds
	Municipal Right of Way		Tax Parcel Type
	Subdivision Type		Real Property
	Subdivision Plat		Easement Type
	Planned Community		Private Access
			Private Driveway
			Misc Easements

The information on this map is a compilation of Ramsey County Records. THE COUNTY DOES NOT WARRANT OR GUARANTEE THE ACCURACY OF THIS DATA. The County disclaims any liability for any injuries, time delays, or expenses you may suffer if you rely in any manner on the accuracy of this data.

NOTE: This is not an official Ramsey County tax lot map. This is based on the data available in the Geographic Information System, which may vary from tax data officially recorded in the Tax System. For an official tax map, please contact the Office of Property Records and Revenue.

Produced by Information Services Enterprise GIS Division  
RCGSMetaData@Co.Ramsey.MN.US

651-266-2000  
AskPropertyTaxandRecords@co.ramsey.mn.us

Section 27  
Ramsey County



S222922  
1/3/2025