
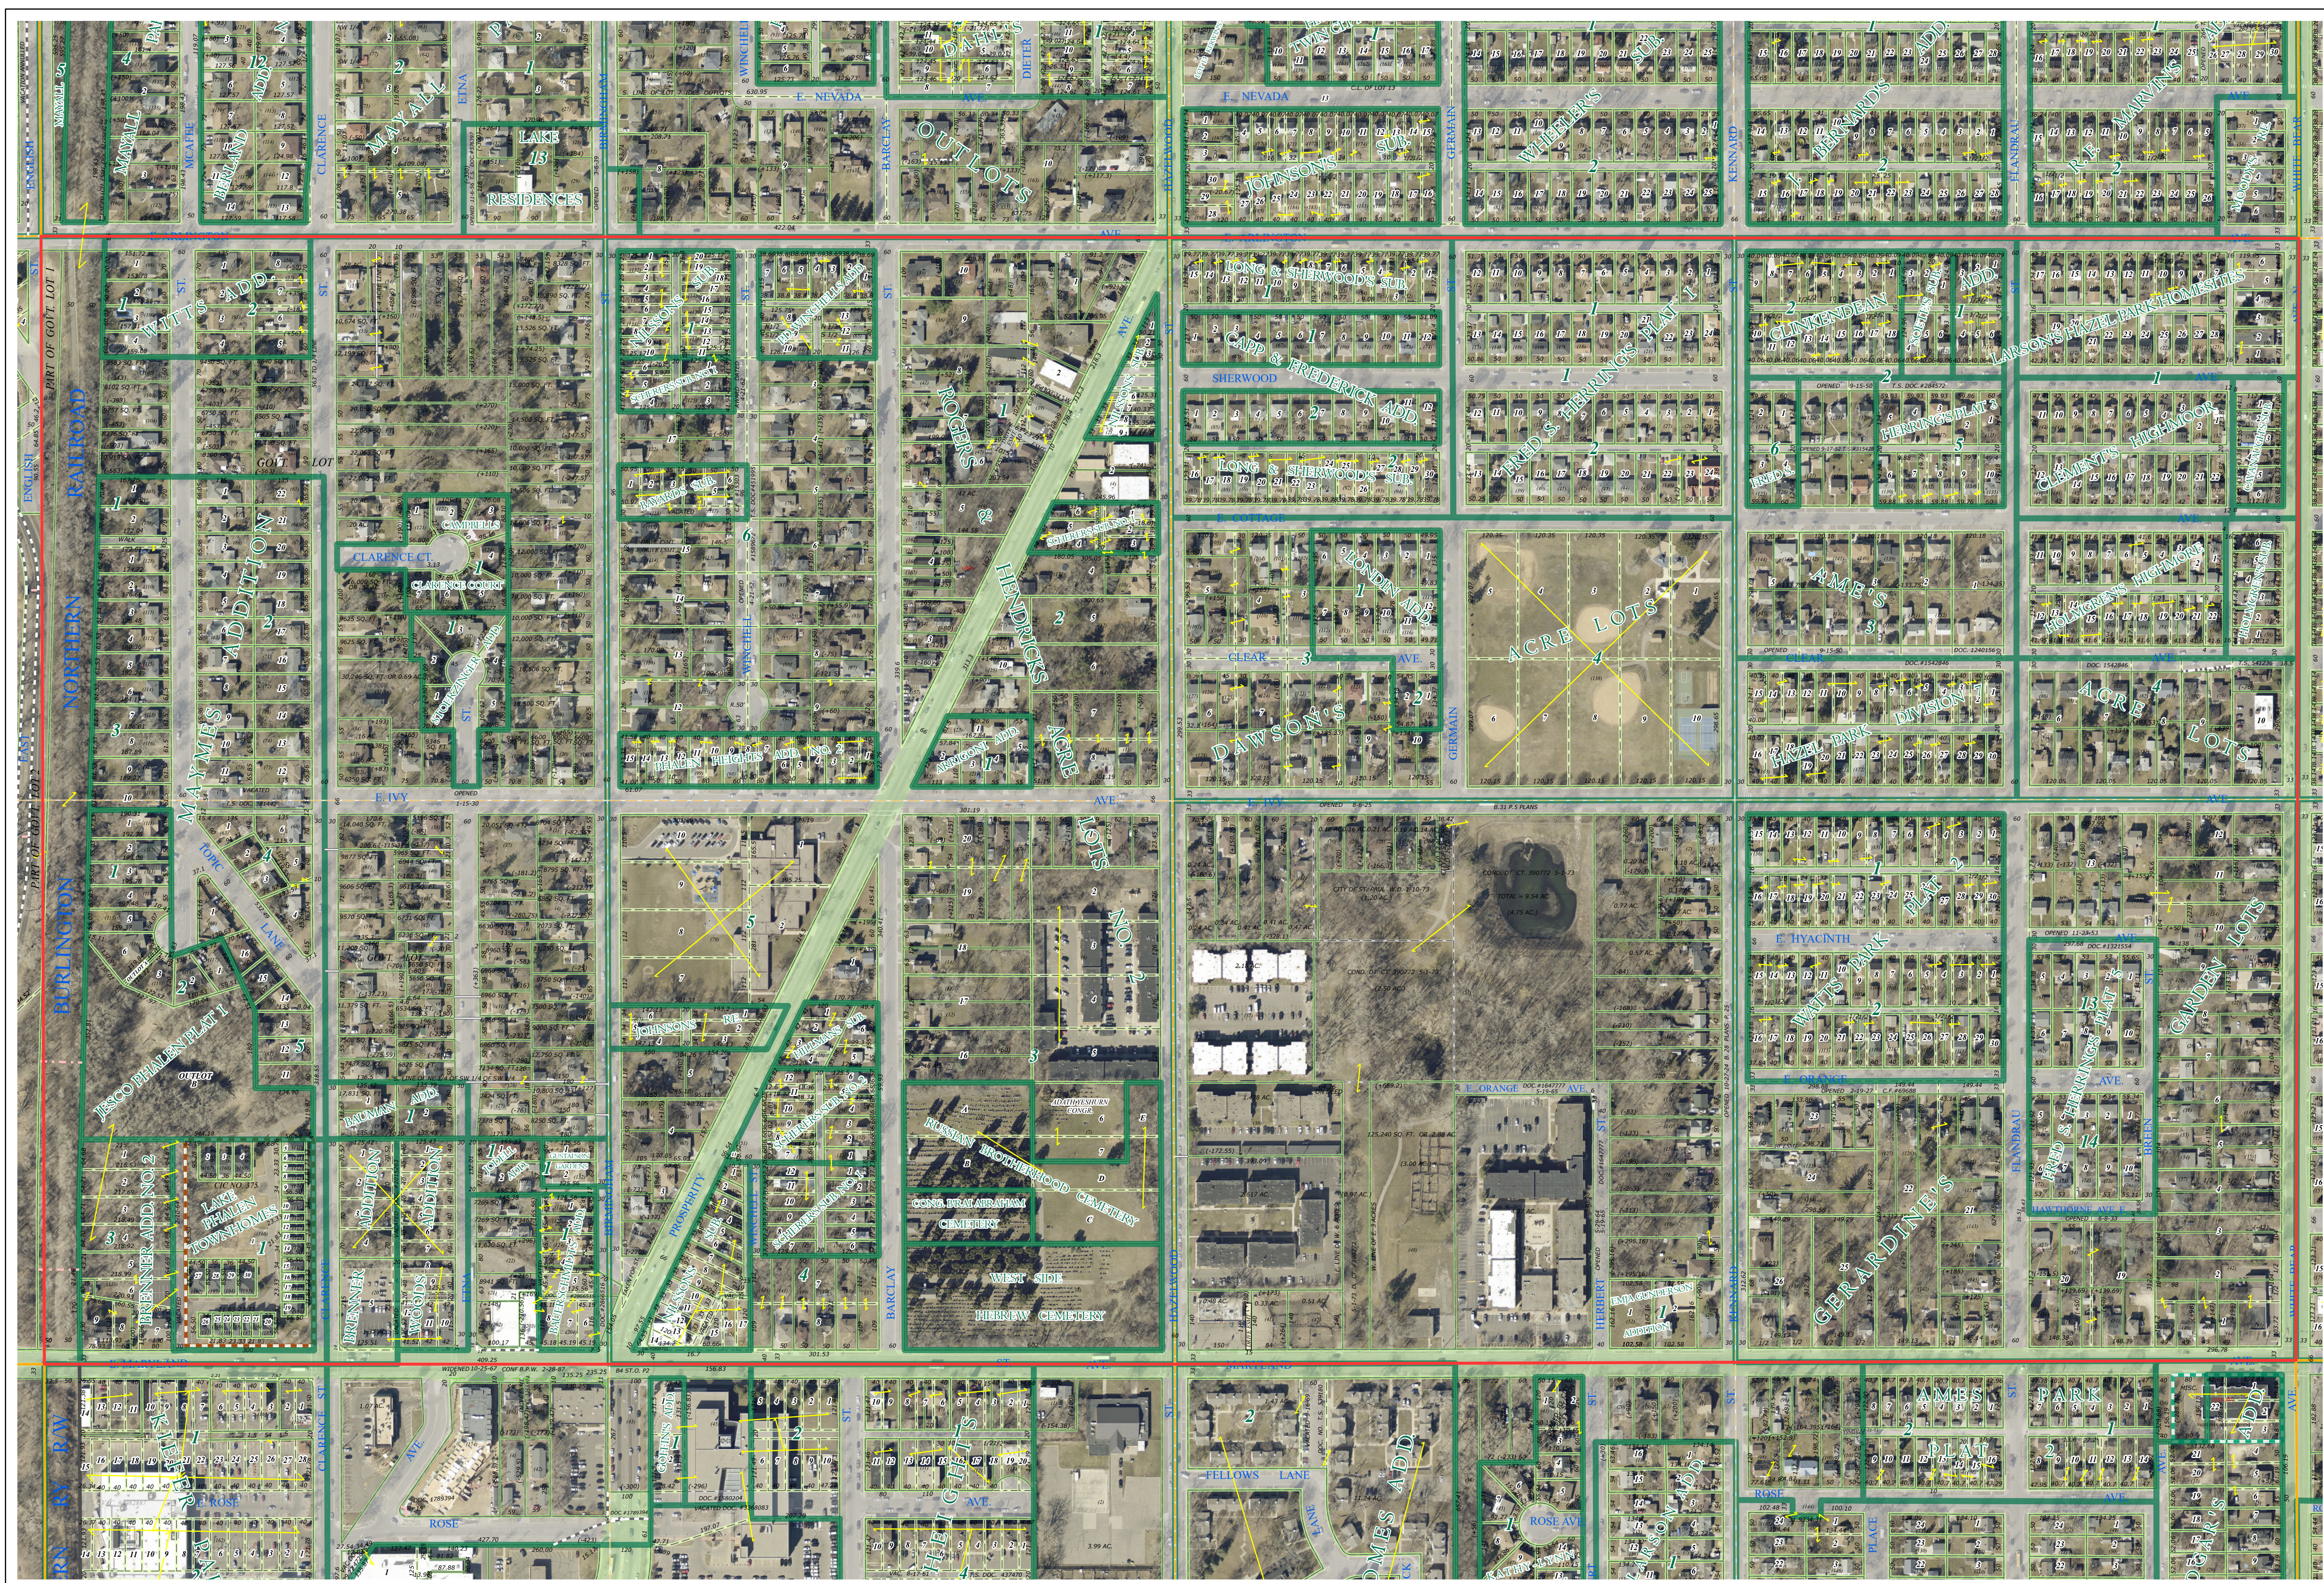


Ramsey County Minnesota Parcel Map

S Half
Section 22

T 29 N
R 22 W

Ramsey County
Section 22

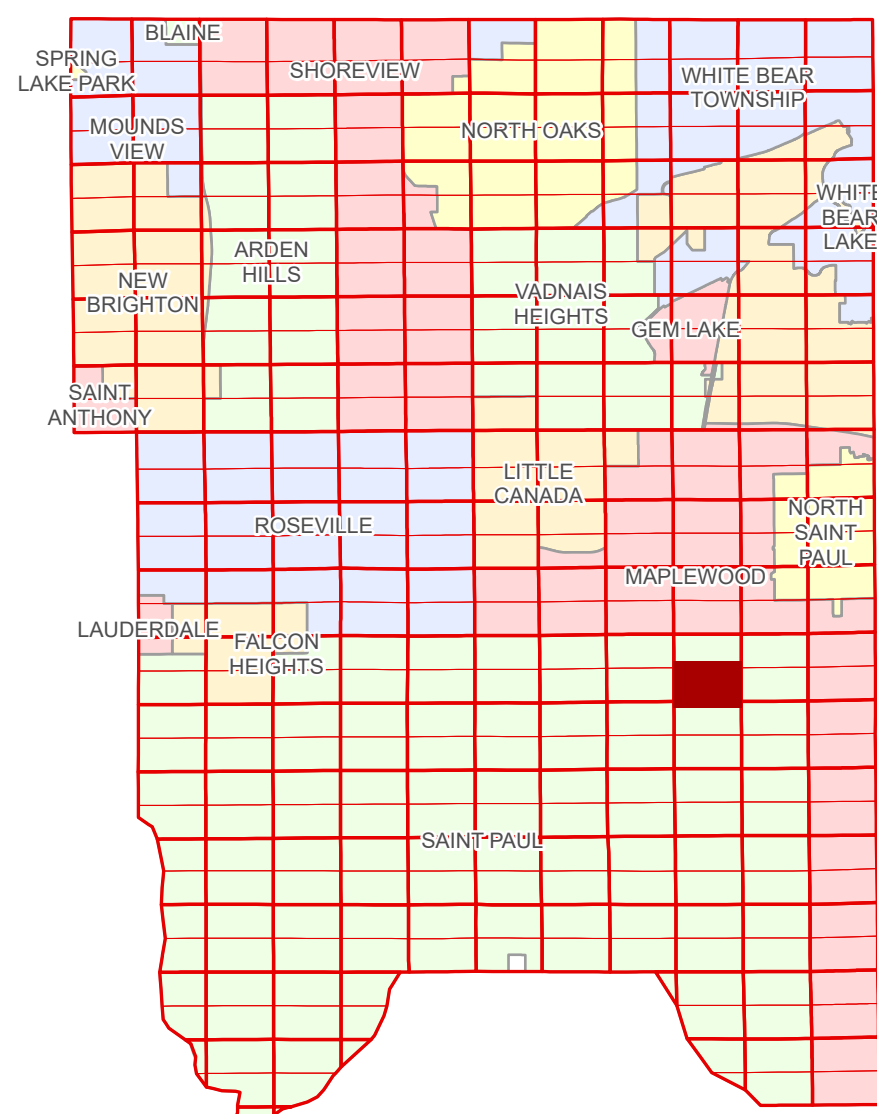

Ramsey County
Section 21

Section 23
Ramsey County

Legend	
Section	Division Type
Quarter	Lot
Quarter Quarter	Mets & Bounds
County Right of Way	Tax Parcel Type
Municipal Right of Way	Real Property
Subdivision Type	Easement Type
Subdivision Plat	Private Access
Planned Community	Private Driveway
	Misc Easements

Aerial Imagery Date: March 11 - April 4, 2024

The information on this map is a compilation of Ramsey County Records. THE COUNTY DOES NOT WARRANT OR GUARANTEE THE ACCURACY OF THIS DATA. The County disclaims any liability for any injuries, time delays, or expenses you may suffer if you rely in any manner on the accuracy of this data.


NOTE: This is not an official Ramsey County tax lot map. This is based on the data available in the Geographic Information System, which may vary from tax data officially recorded in the Tax System. For an official tax map, please contact the Office of Property Records and Revenue.

Produced by Information Services Enterprise GIS Division
RCGISMetaData@Co.Ramsey.MN.US

651-266-2000
AskPropertyTaxandRecords@co.ramsey.mn.us



Section 27
Ramsey County

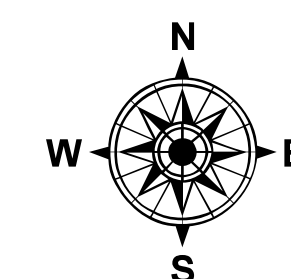

0 4590 180 270 360
Feet

1" = 200'
1:2,400

S222922

1/3/2025