
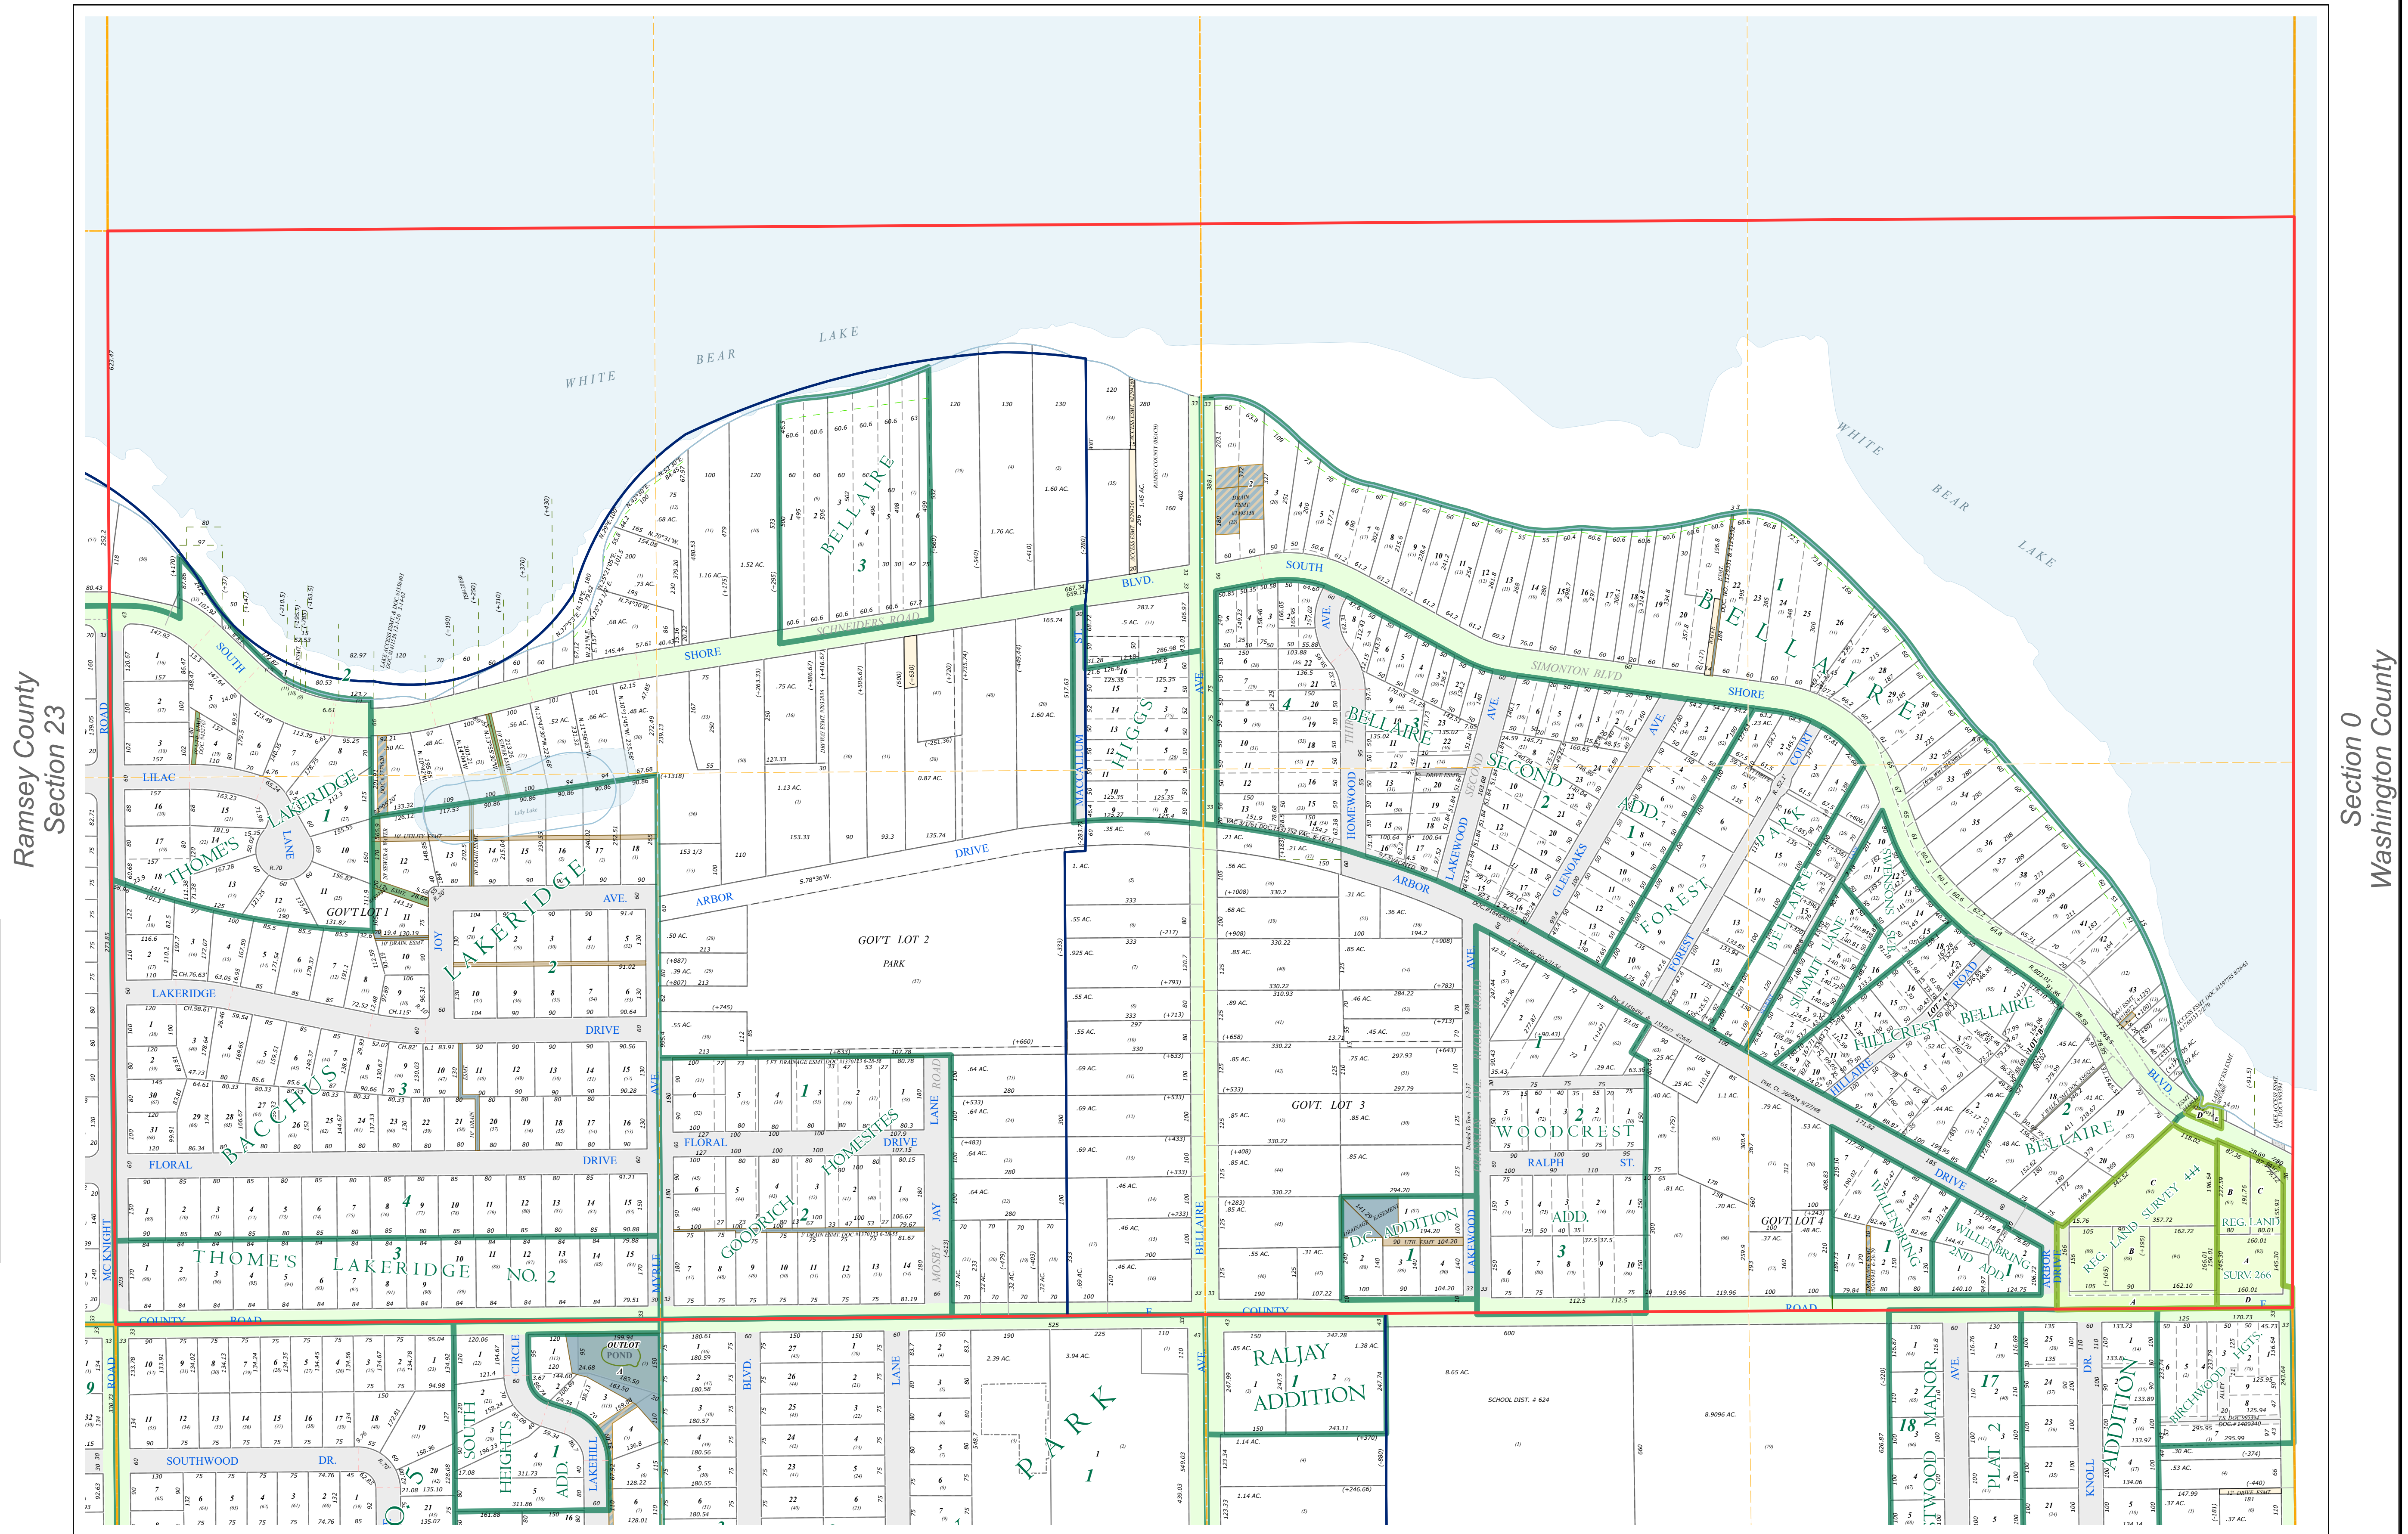


S Half
Section 24
T 30 N
R 22 W

Ramsey County Minnesota Parcel Map

Ramsey County
Section 24

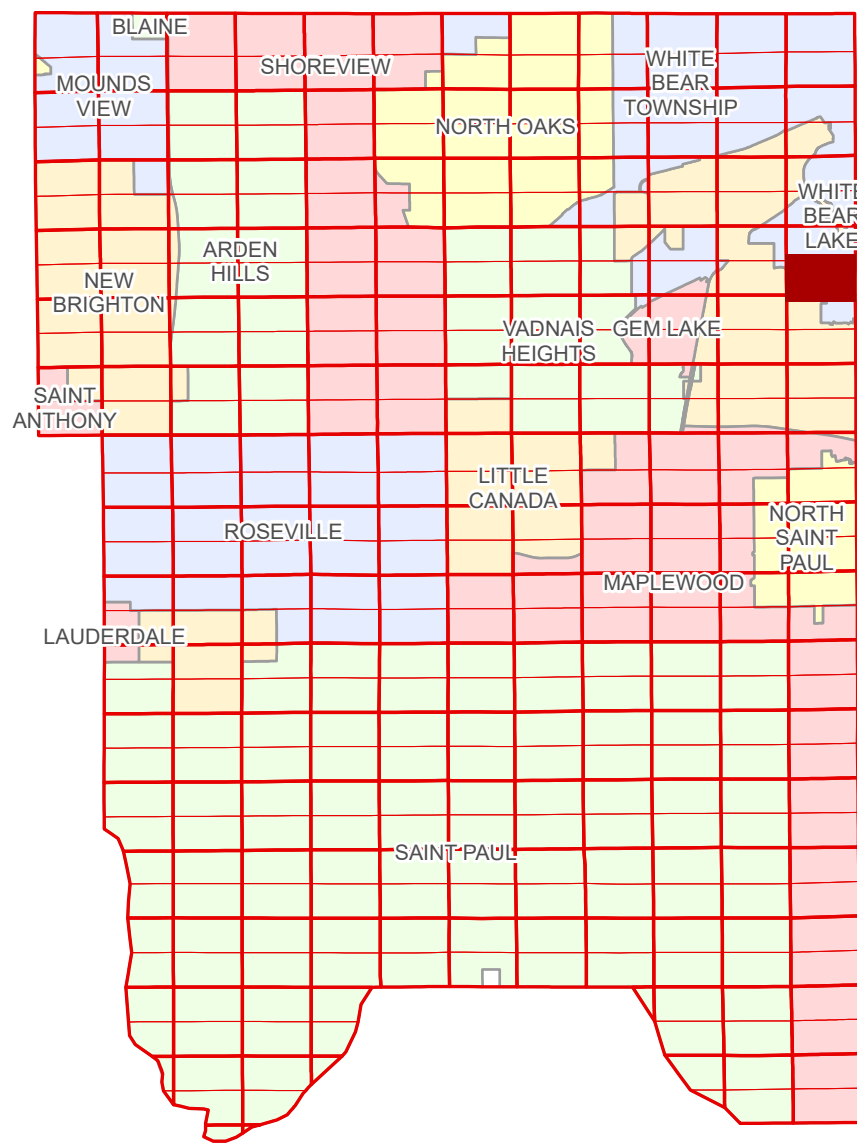

Ramsey County
Section 23

Section 0
Washington County

| Legend | | | |
|--------|------------------------|--|---------------------------------|
| | Section | | Tax Parcel Type |
| | Quarter | | Easement Type |
| | Quarter Quarter | | Private Access |
| | County Right of Way | | Private Driveway |
| | Municipal Right of Way | | Utility, Storm & Sanitary Sewer |
| | Subdivision Type | | Utility, Unidentified |
| | Subdivision Plat | | Drainage & Utility |
| | Registered Land Survey | | Drainage |
| | Division Type | | Misc Easements |
| | Lot | | |
| | Tract | | |
| | Metes & Bounds | | |


The information on this map is a compilation of Ramsey County Records. THE COUNTY DOES NOT WARRANT OR GUARANTEE THE ACCURACY OF THIS DATA. The County disclaims any liability for any injuries, time delays, or expenses you may suffer if you rely in any manner on the accuracy of this data.

Produced by Information Services Enterprise GIS Division
RCGISMetaData@Co.Ramsey.MN.US

NOTE: This is not an official Ramsey County tax lot map. This is based on the data available in the Geographic Information System, which may vary from tax data officially recorded in the Tax System. For an official tax map, please contact the Office of Property Records and Revenue.

651-266-2000
AskPropertyTaxandRecords@co.ramsey.mn.us

Section 25
Ramsey County

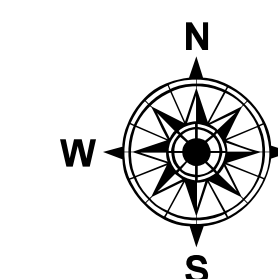

0 4590 180 270 360
Feet

1" = 200'

1:2,400

S243022

1/3/2025