


S Half
Section 26
T 29 N
R 22 W


Ramsey County Minnesota Parcel Map

Ramsey County
Section 26

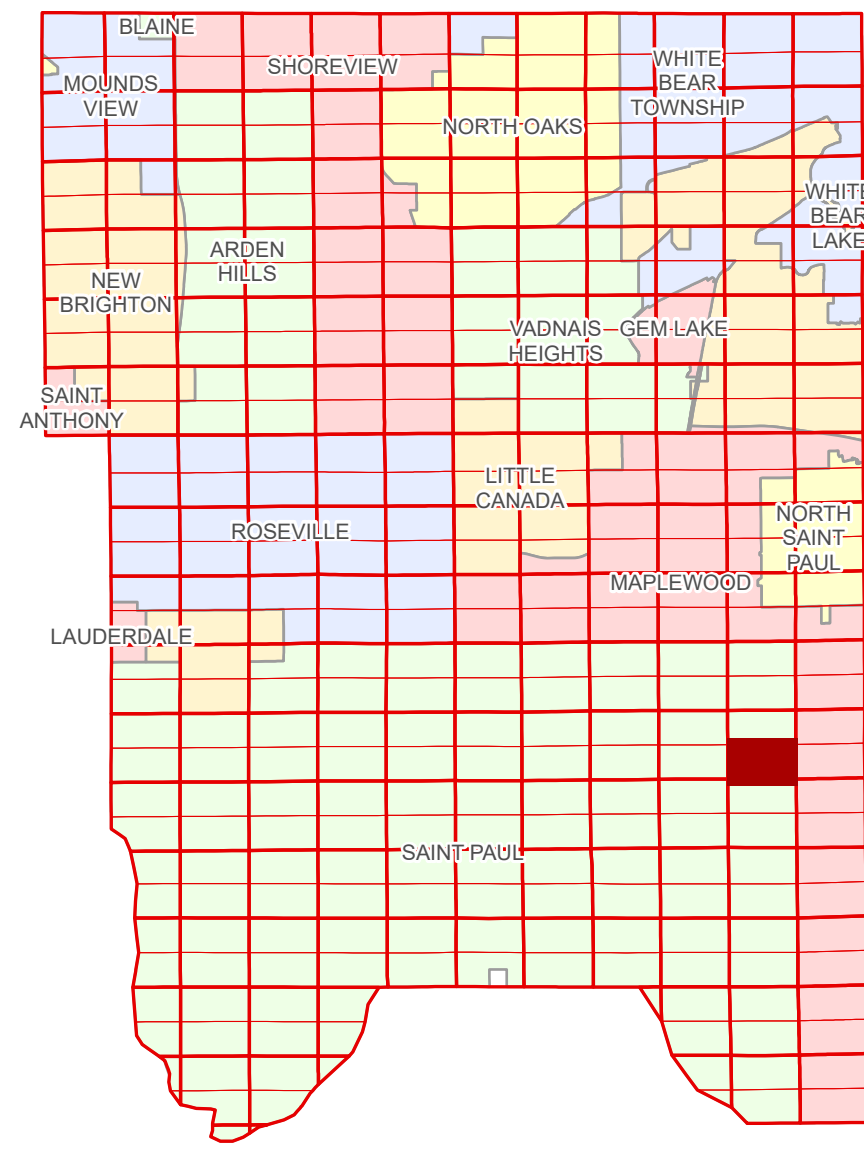

Ramsey County
Section 27

Section 25
Ramsey County

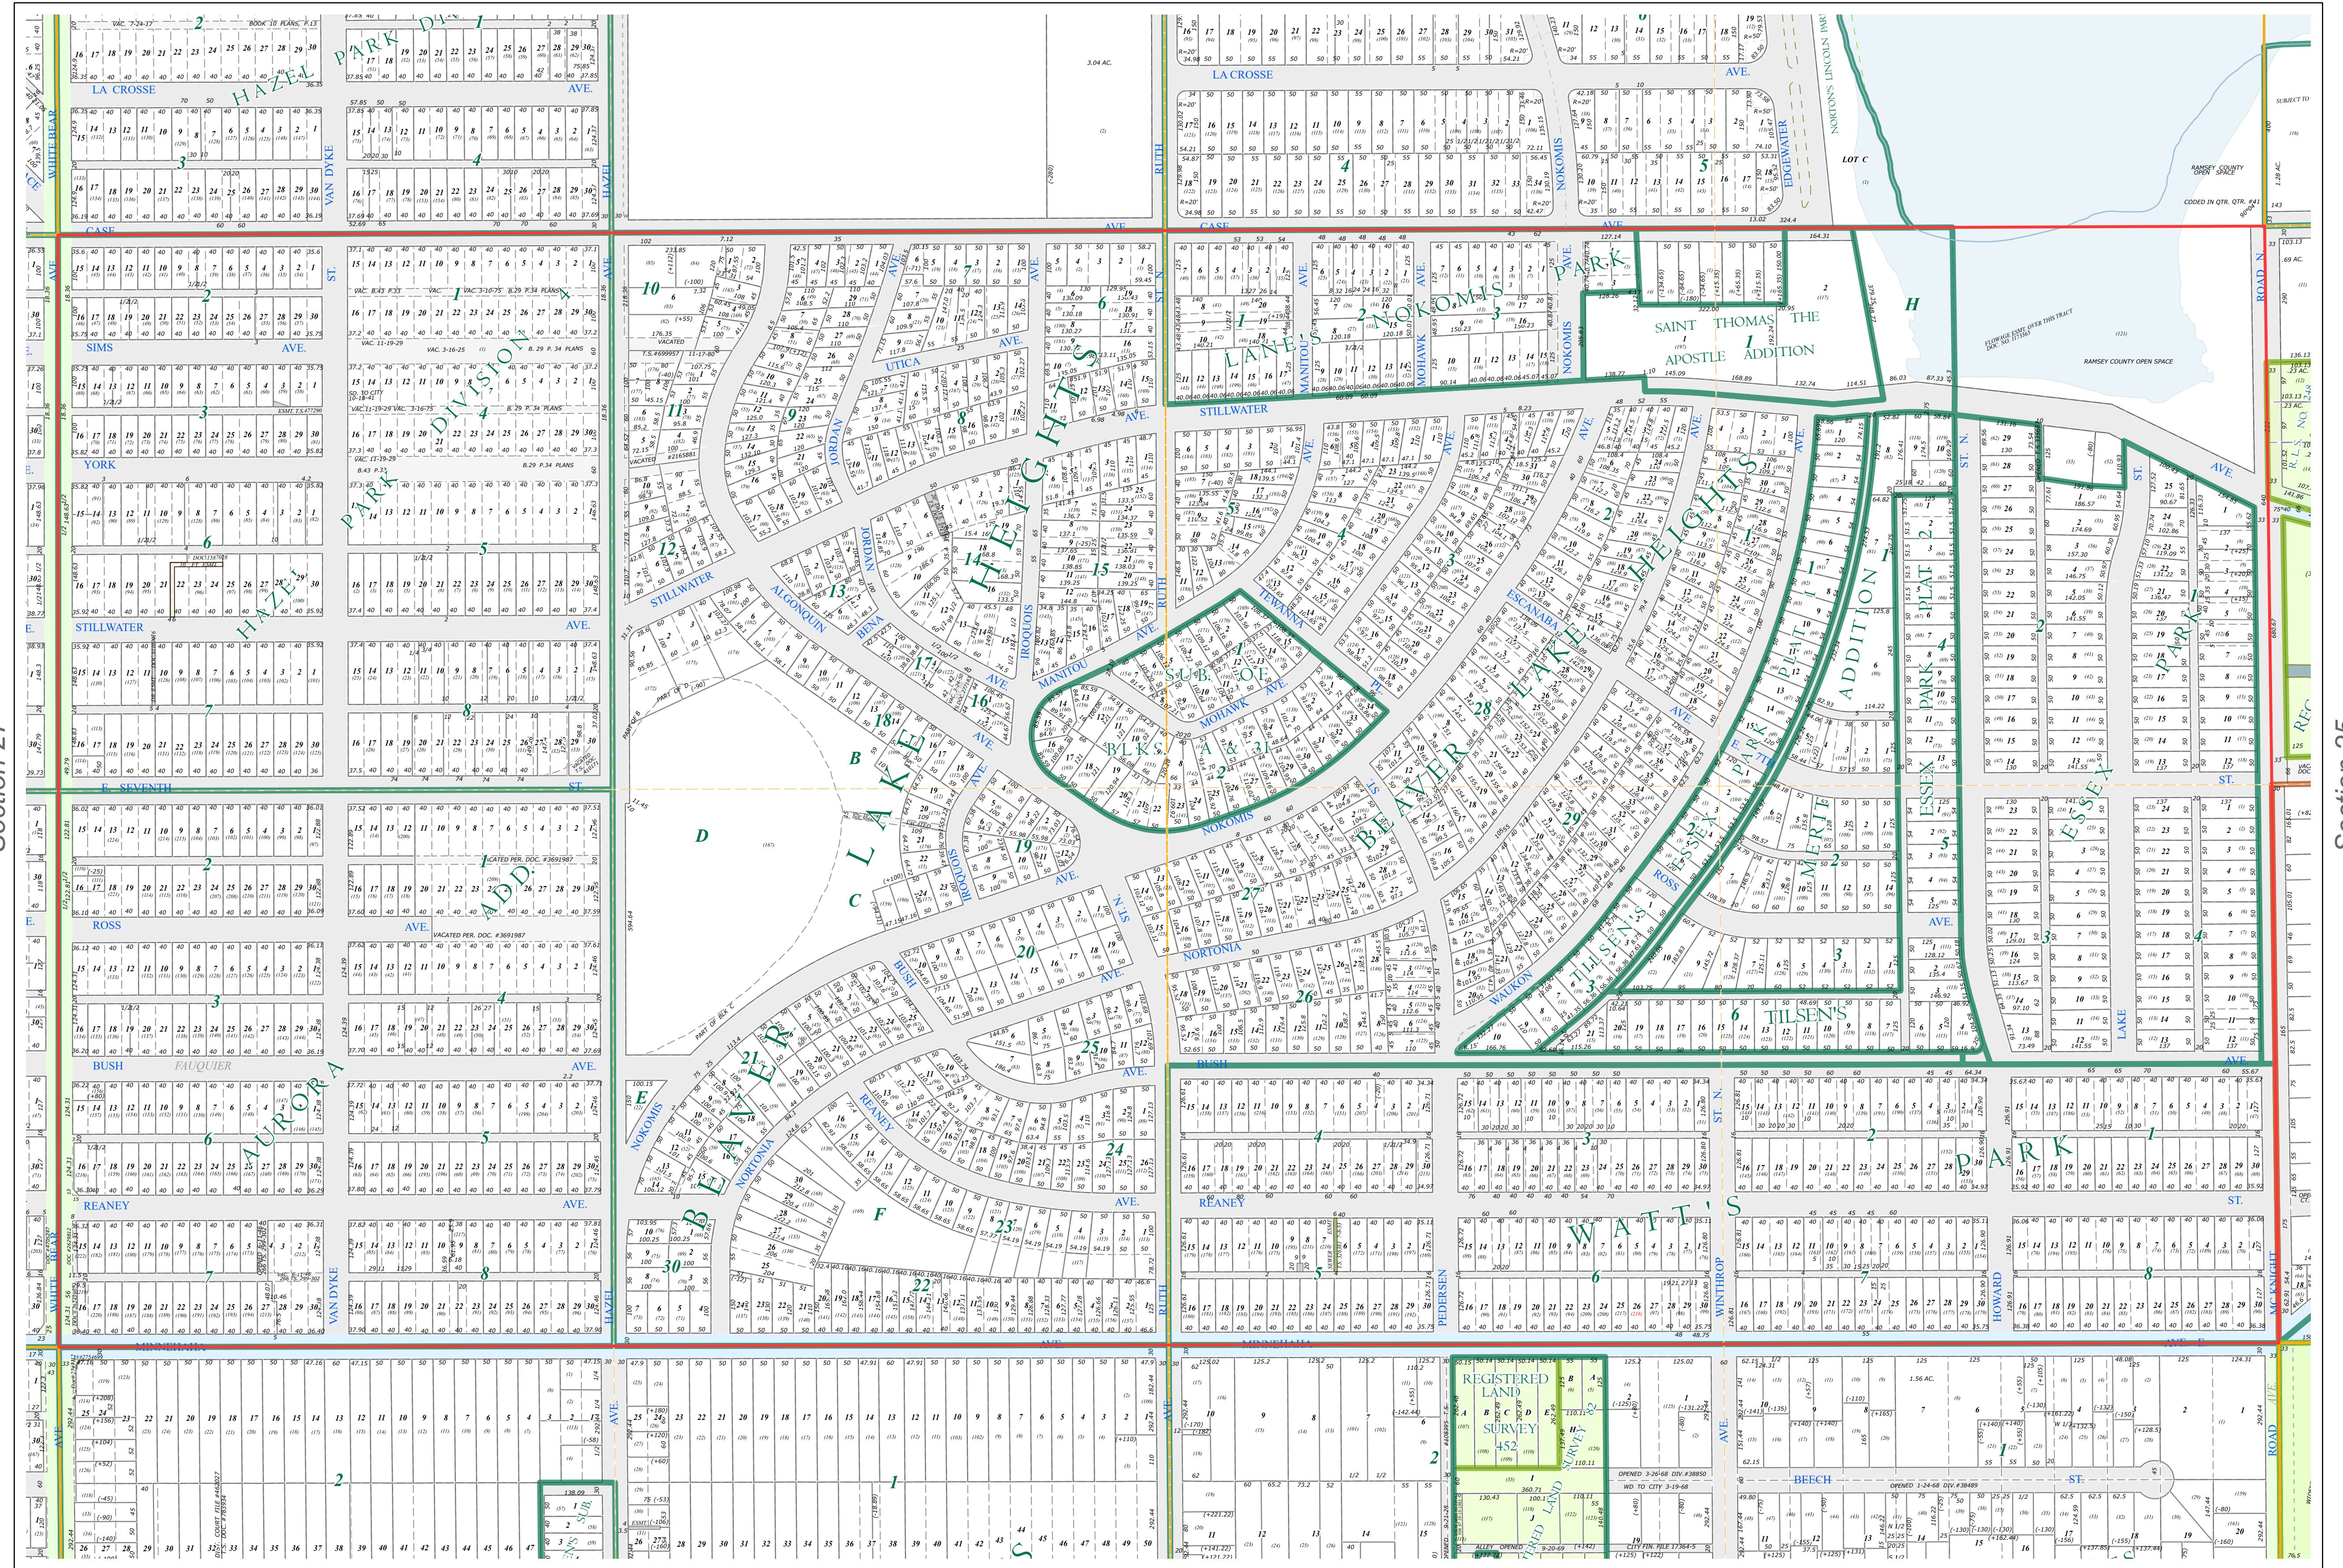

Legend

- Section
- Quarter
- Quarter Quarter
- State Right of Way
- County Right of Way
- Municipal Right of Way
- Subdivision Type
- Subdivision Plat

Division Type

- Lot
- Tract
- Metes & Bounds

Tax Parcel Type

- Real Property
- Private Access
- Private Driveway
- Utility, Storm & Sanitary Sewer

Easement Type

- Private Access
- Private Driveway
- Utility, Storm & Sanitary Sewer

The information on this map is a compilation of Ramsey County Records. THE COUNTY DOES NOT WARRANT OR GUARANTEE THE ACCURACY OF THIS DATA. The County disclaims any liability for any injuries, time delays, or expenses you may suffer if you rely in any manner on the accuracy of this data.

Produced by Information Services Enterprise GIS Division
RCGSMetaData@Co.Ramsey.MN.US

NOTE: This is not an official Ramsey County tax lot map. This is based on the data available in the Geographic Information System, which may vary from tax data officially recorded in the Tax System. For an official tax map, please contact the Office of Property Records and Revenue.

651-266-2000
AskPropertyTaxandRecords@co.ramsey.mn.us

Section 35
Ramsey County



0 4590 180 270 360 Feet

1" = 200'
1:2,400

S262922
1/3/2025