


S Half
Section 28
T 29 N
R 23 W


Ramsey County Minnesota Parcel Map

Ramsey County
Section 28

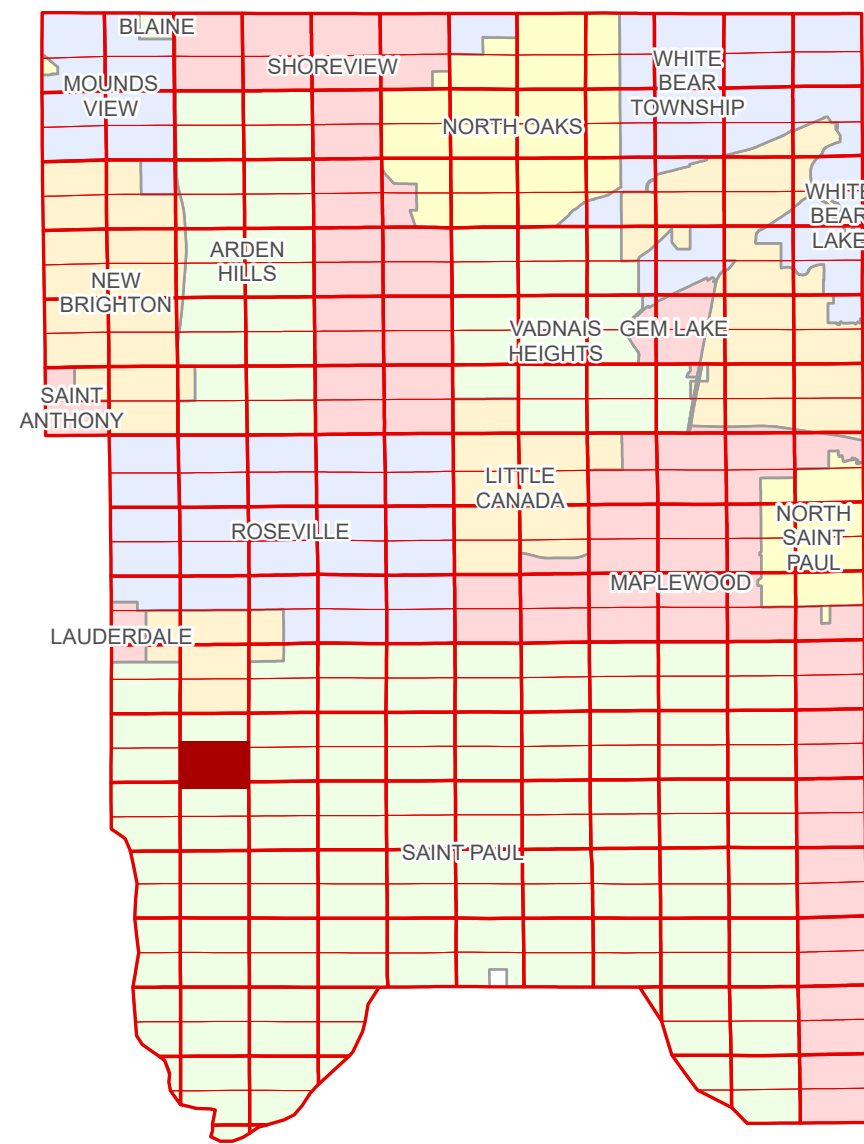

Ramsey County
Section 29

Section 27
Ramsey County

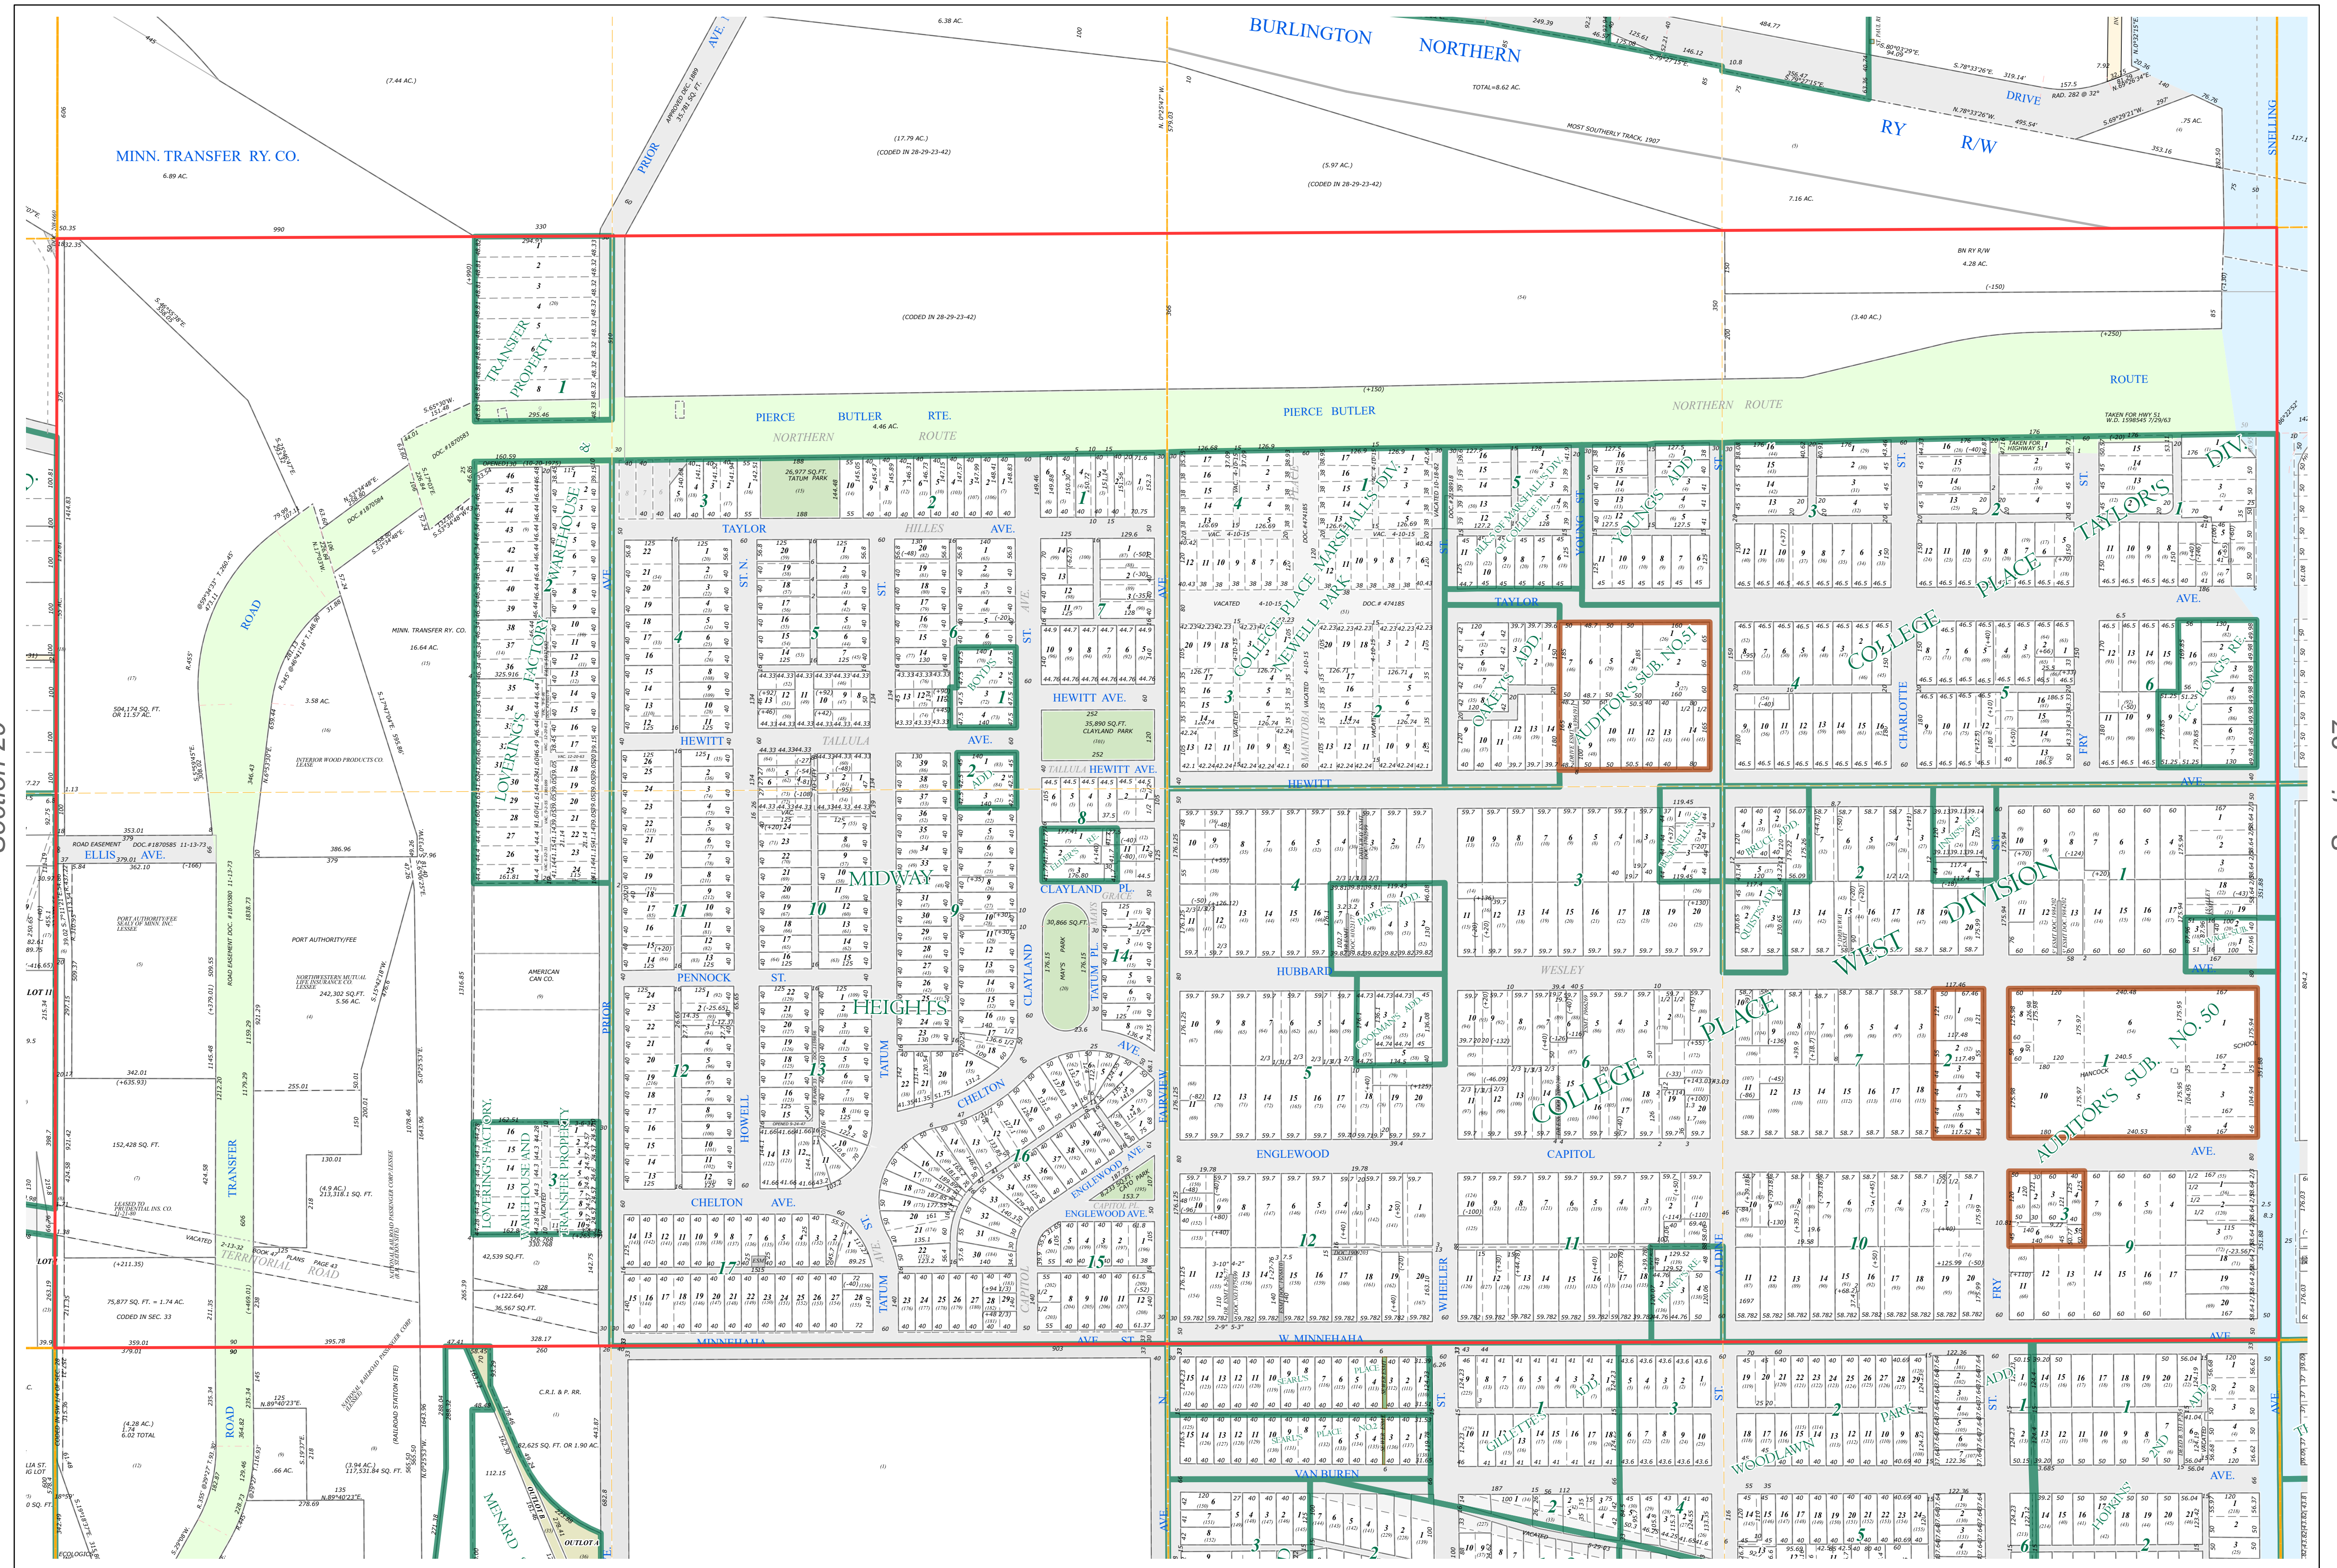

Legend

Section	Division Type
Quarter	Lot
Quarter Quarter	Park
State Right of Way	Metes & Bounds
County Right of Way	Tax Parcel Type
Municipal Right of Way	Personal Property
Subdivision Type	State Assessed Property
Subdivision Plat	Real Property
Auditor's Subdivision	Easement Type
	Private Driveway
	Misc Easements

The information on this map is a compilation of Ramsey County Records. THE COUNTY DOES NOT WARRANT OR GUARANTEE THE ACCURACY OF THIS DATA. The County disclaims any liability for any injuries, time delays, or expenses you may suffer if you rely in any manner on the accuracy of this data.

Produced by Information Services Enterprise GIS Division
RCGISMetaData@Co.Ramsey.MN.US

NOTE: This is not an official Ramsey County tax lot map. This is based on the data available in the Geographic Information System, which may vary from tax data officially recorded in the Tax System. For an official tax map, please contact the Office of Property Records and Revenue.

651-266-2000
AskPropertyTaxandRecords@co.ramsey.mn.us

Section 33
Ramsey County

N
W E
S

0 4590 180 270 360 Feet
1" = 200'
1:2400

S282923
1/3/2025

