
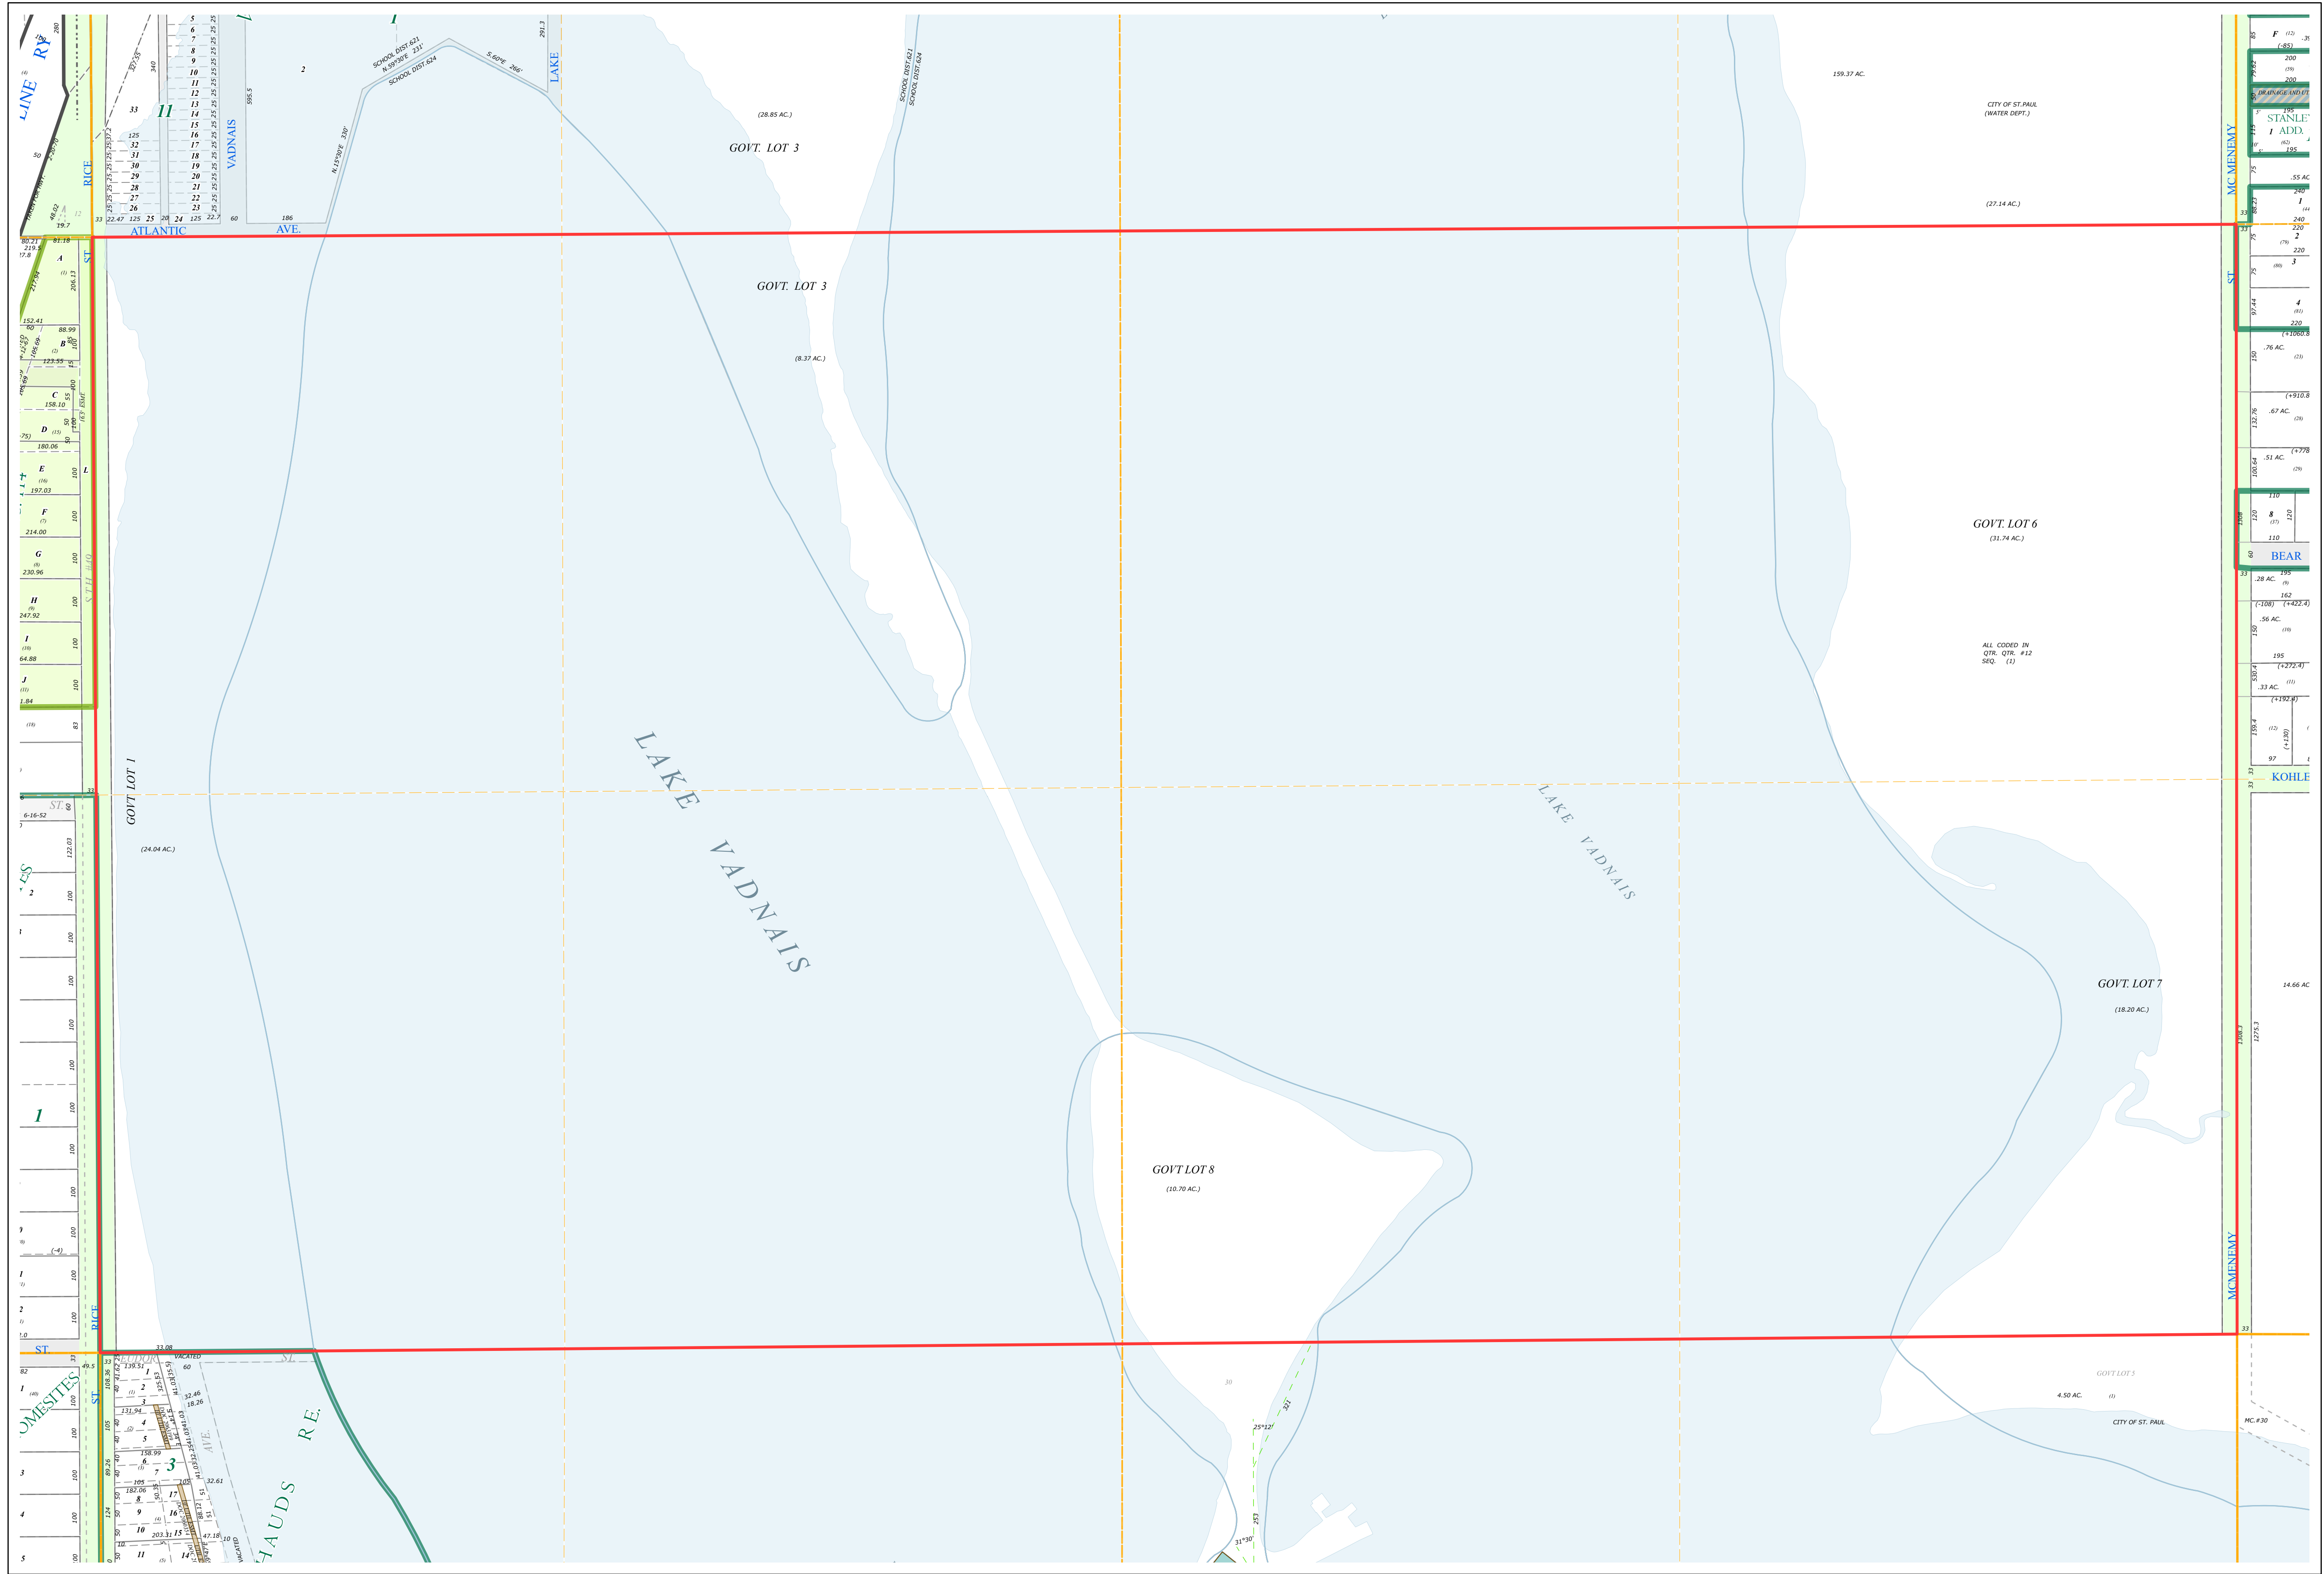


Ramsey County Minnesota Parcel Map

Ramsey County
Section 30

S Half
Section 30
T 30 N
R 22 W

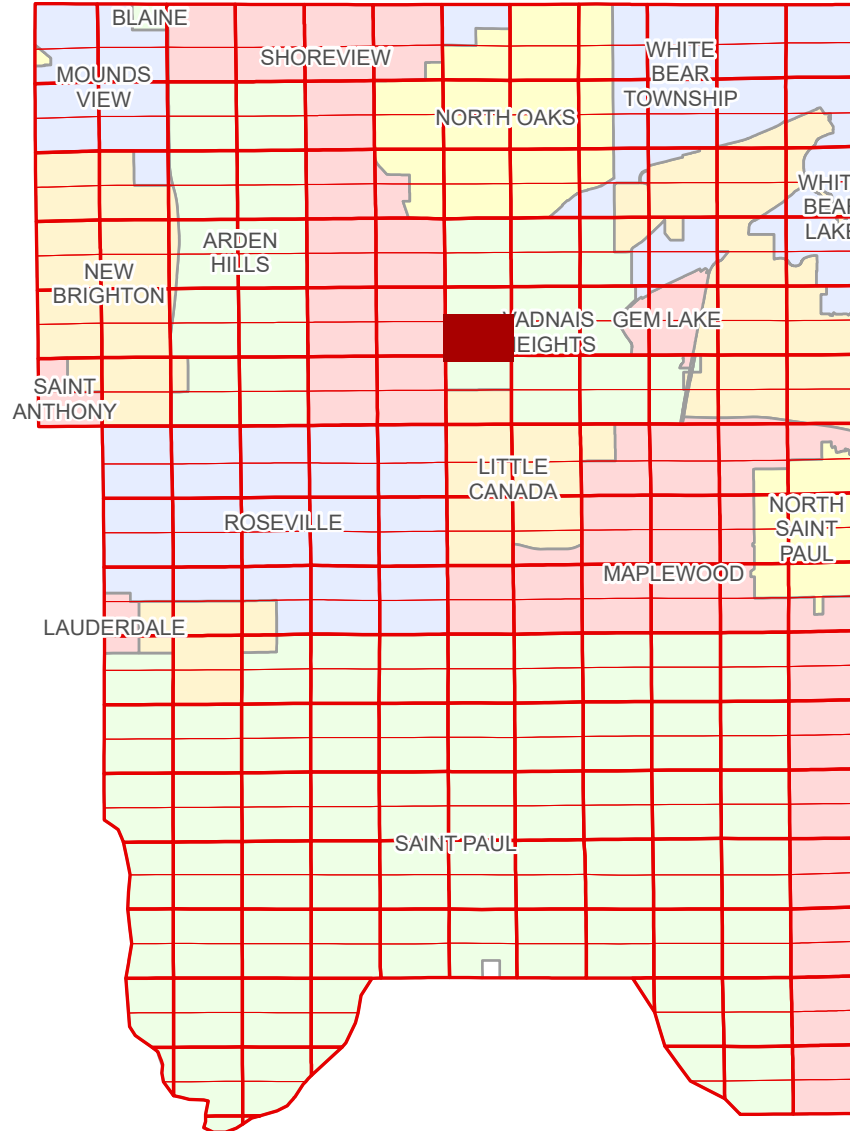

Ramsey County
Section 25

Section 29
Ramsey County

Legend

Section	Subdivision Plat
Quarter	Metes & Bounds
Quarter Quarter	Tax Parcel Type
County Right of Way	Real Property
Municipal Right of Way	


The information on this map is a compilation of Ramsey County Records. THE COUNTY DOES NOT WARRANT OR GUARANTEE THE ACCURACY OF THIS DATA. The County disclaims any liability for any injuries, time delays, or expenses you may suffer if you rely in any manner on the accuracy of this data.

NOTE: This is not an official Ramsey County tax lot map. This is based on the data available in the Geographic Information System, which may vary from tax data officially recorded in the Tax System. For an official tax map, please contact the Office of Property Records and Revenue.

Produced by Information Services Enterprise GIS Division
RCGISMetaData@Co.Ramsey.MN.US

651-266-2000
AskPropertyTaxandRecords@co.ramsey.mn.us

Section 31
Ramsey County

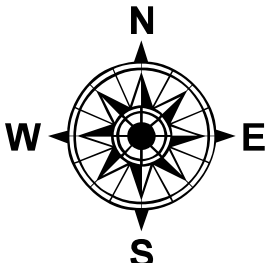

0 450 180 270 360
Feet
1" = 200'
1:2,400

S303022

1/3/2025