



S Half
Section 35
T 30 N
R 22 W

Ramsey County Minnesota Parcel Map

Ramsey County
Section 35

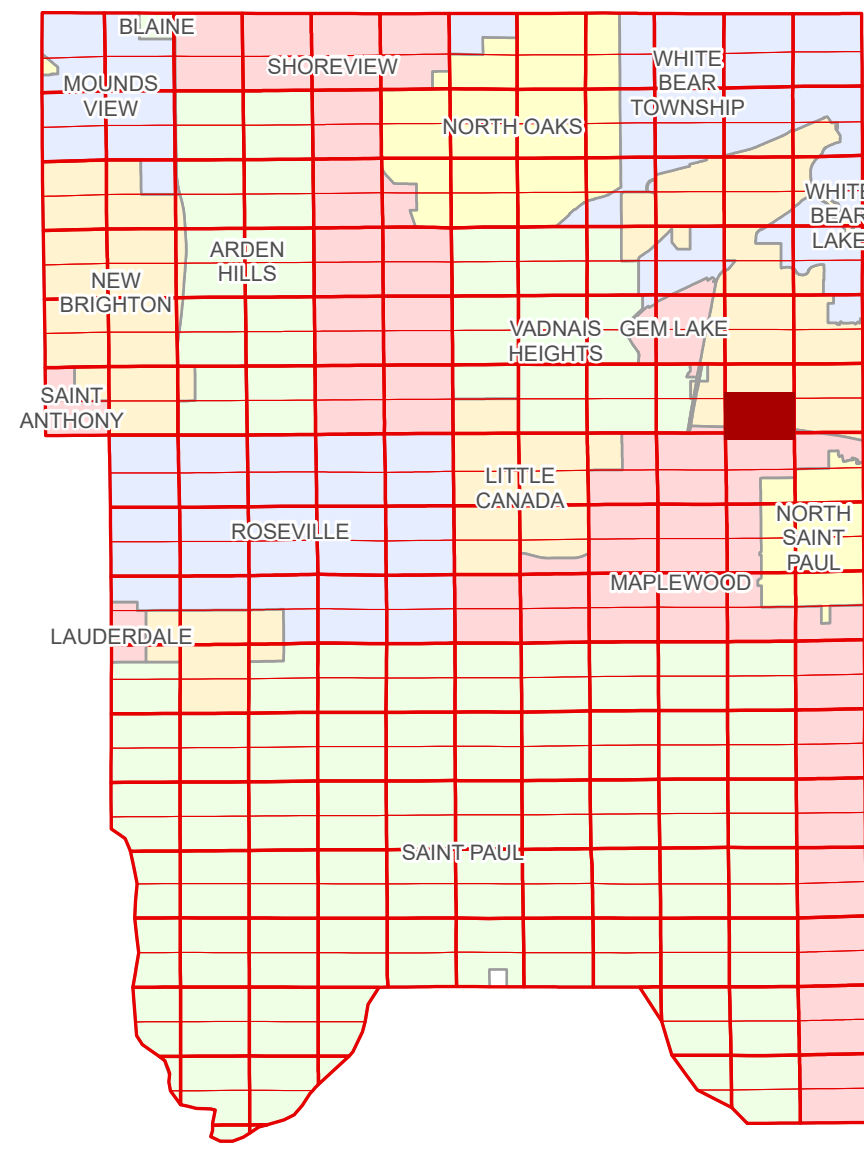

Ramsey County
Section 34

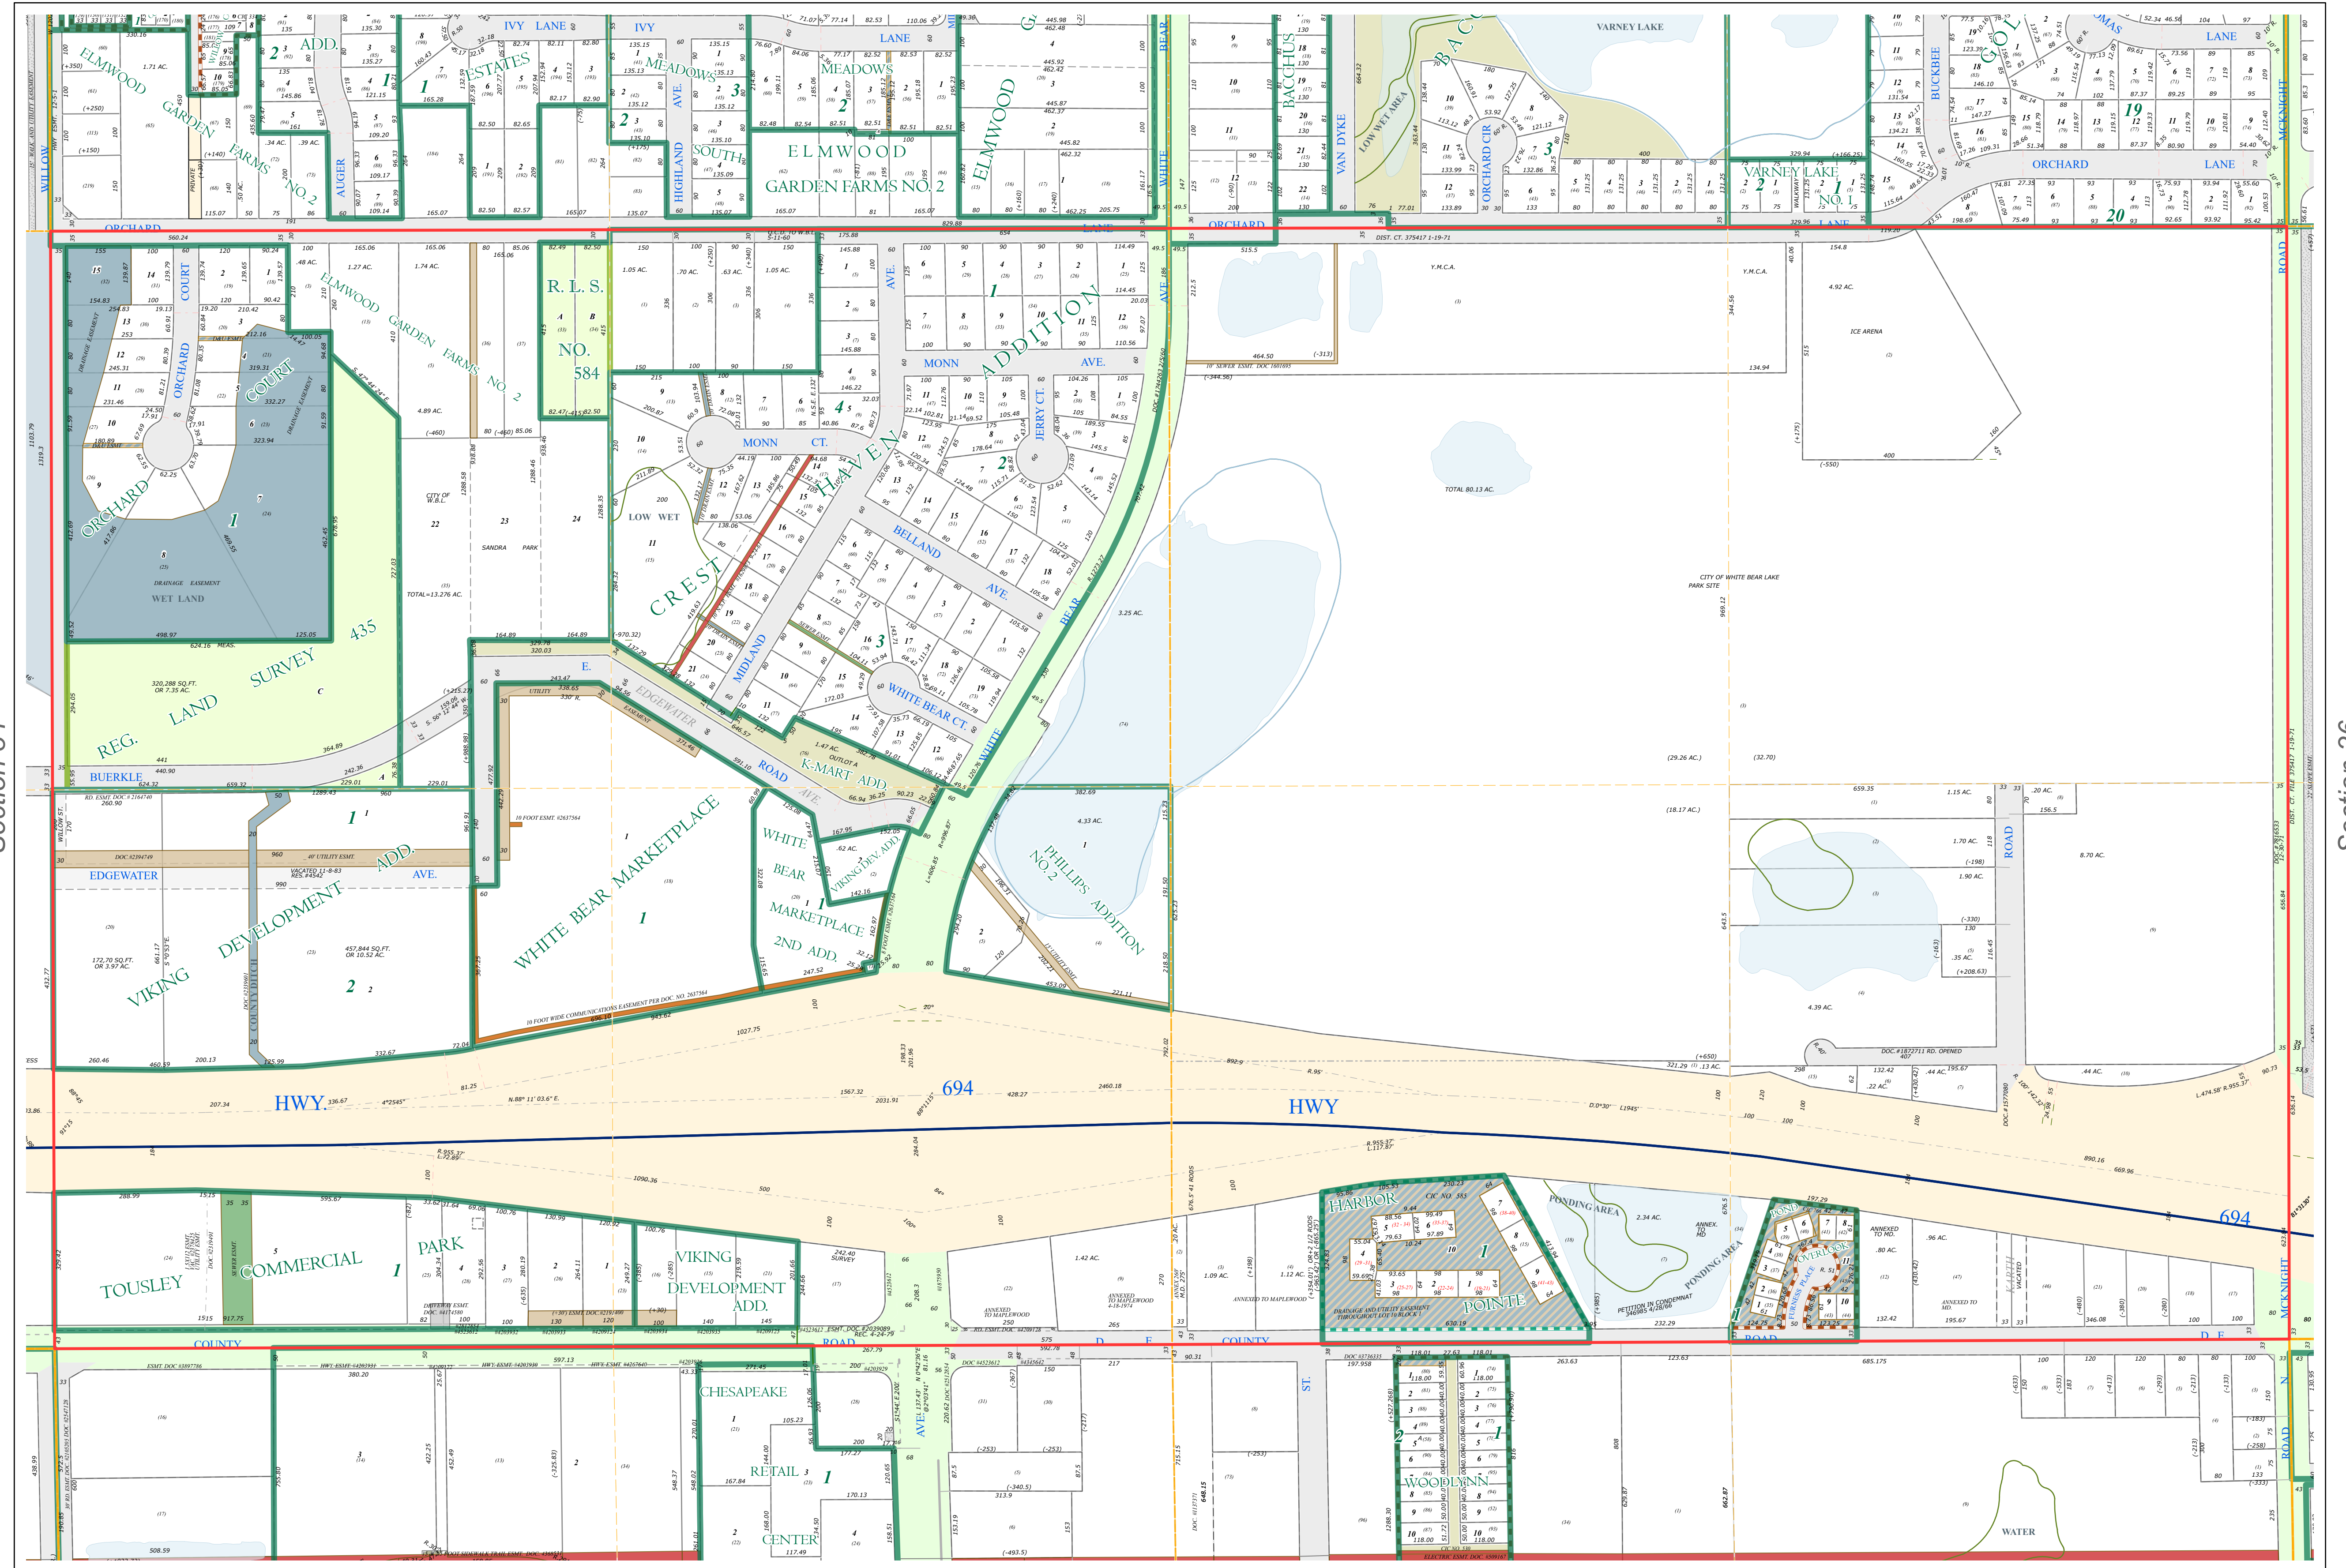

Section 36
Ramsey County

Legend			
	Section		Metes & Bounds
	Quarter		Tax Parcel Type
	Quarter Quarter		Personal Property
	Federal Right of Way		Real Property
	County Right of Way		Easement Type
	Municipal Right of Way		Private Driveway
	Subdivision Type		Utility, Electric
	Registered Land Survey		Utility, Communication
	Planned Community		Utility, Storm & Sanitary Sewer
	Condominium		Utility, Unidentified
	Division Type		Drainage & Utility
	Lot		Drainage
	Outlot		
	Tract		


The information on this map is a compilation of Ramsey County Records. THE COUNTY DOES NOT WARRANT OR GUARANTEE THE ACCURACY OF THIS DATA. The County disclaims any liability for any injuries, time delays, or expenses you may suffer if you rely in any manner on the accuracy of this data.

NOTE: This is not an official Ramsey County tax lot map. This is based on the data available in the Geographic Information System, which may vary from tax data officially recorded in the Tax System. For an official tax map, please contact the Office of Property Records and Revenue.

Produced by Information Services Enterprise GIS Division
RCGISMataData@Co.Ramsey.MN.US

651-266-2000
AskPropertyTaxandRecords@co.ramsey.mn.us

Section 2
Ramsey County

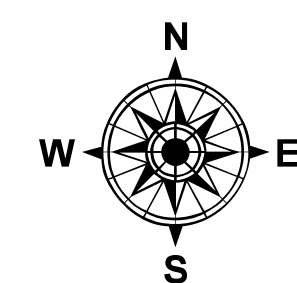

0 4590 180 270 360
Feet

1" = 200'

1:2,400

S353022

1/3/2025