


SCALE: 1 inch = 50 feet

CONSTRUCTION  $\phi$   
P.I. 86+27.1  
 $\Delta = 56^\circ 57' 04''$   
 $R = 100'$   
 $T = 54.2'$   
 $L = 99.4'$

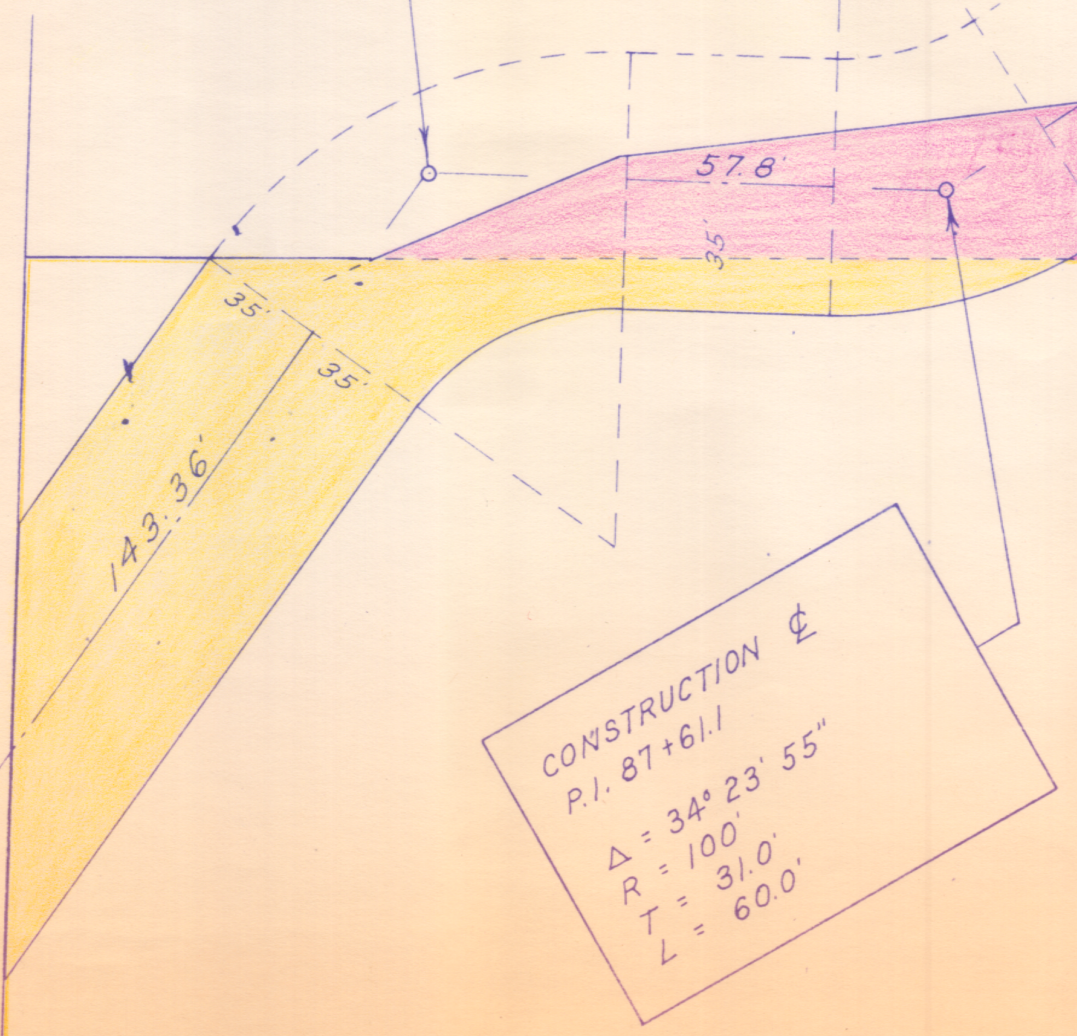


CONSTRUCTION  $\phi$   
P.I. 87+61.1  
 $\Delta = 34^\circ 23' 55''$   
 $R = 100'$   
 $T = 31.0'$   
 $L = 60.0'$

COUNTY ROAD "E"  
/ ST. ST. N.W.

West 470'  
513'

CONSTRUCTION  $\phi$   
P.I. 91+35.7  
 $\Delta = 5^\circ 36' 51''$   
 $R = 100'$   
 $T = 4.9'$   
 $L = 9.8'$

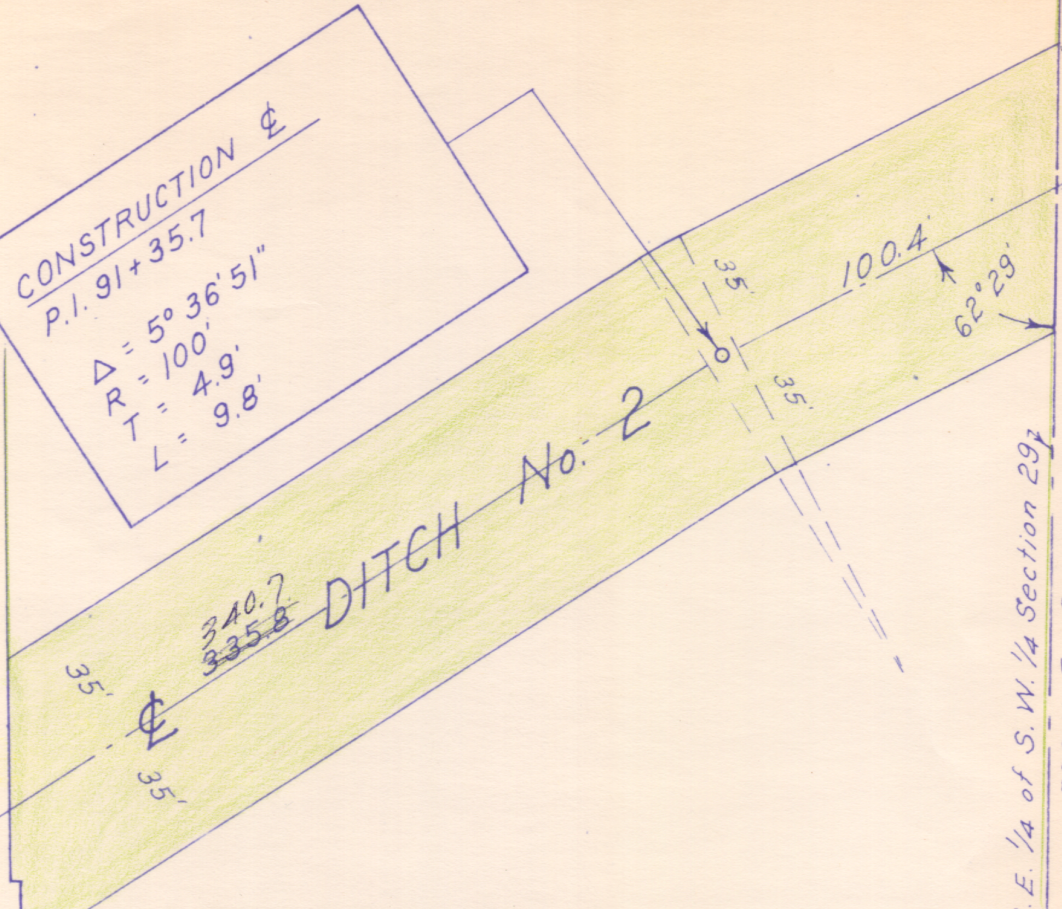

South Line of S.E. 1/4 of S.W. 1/4 Section 29  
..... 738.1' To S.W. Corner of  
S.E. 1/4 of S.W. 1/4, Section 29