





PLAN	SURVEYED	DATE
NOTE BOOK	ALIGNED CHECKED	
NO.	RT. OF WAY CHECKED	

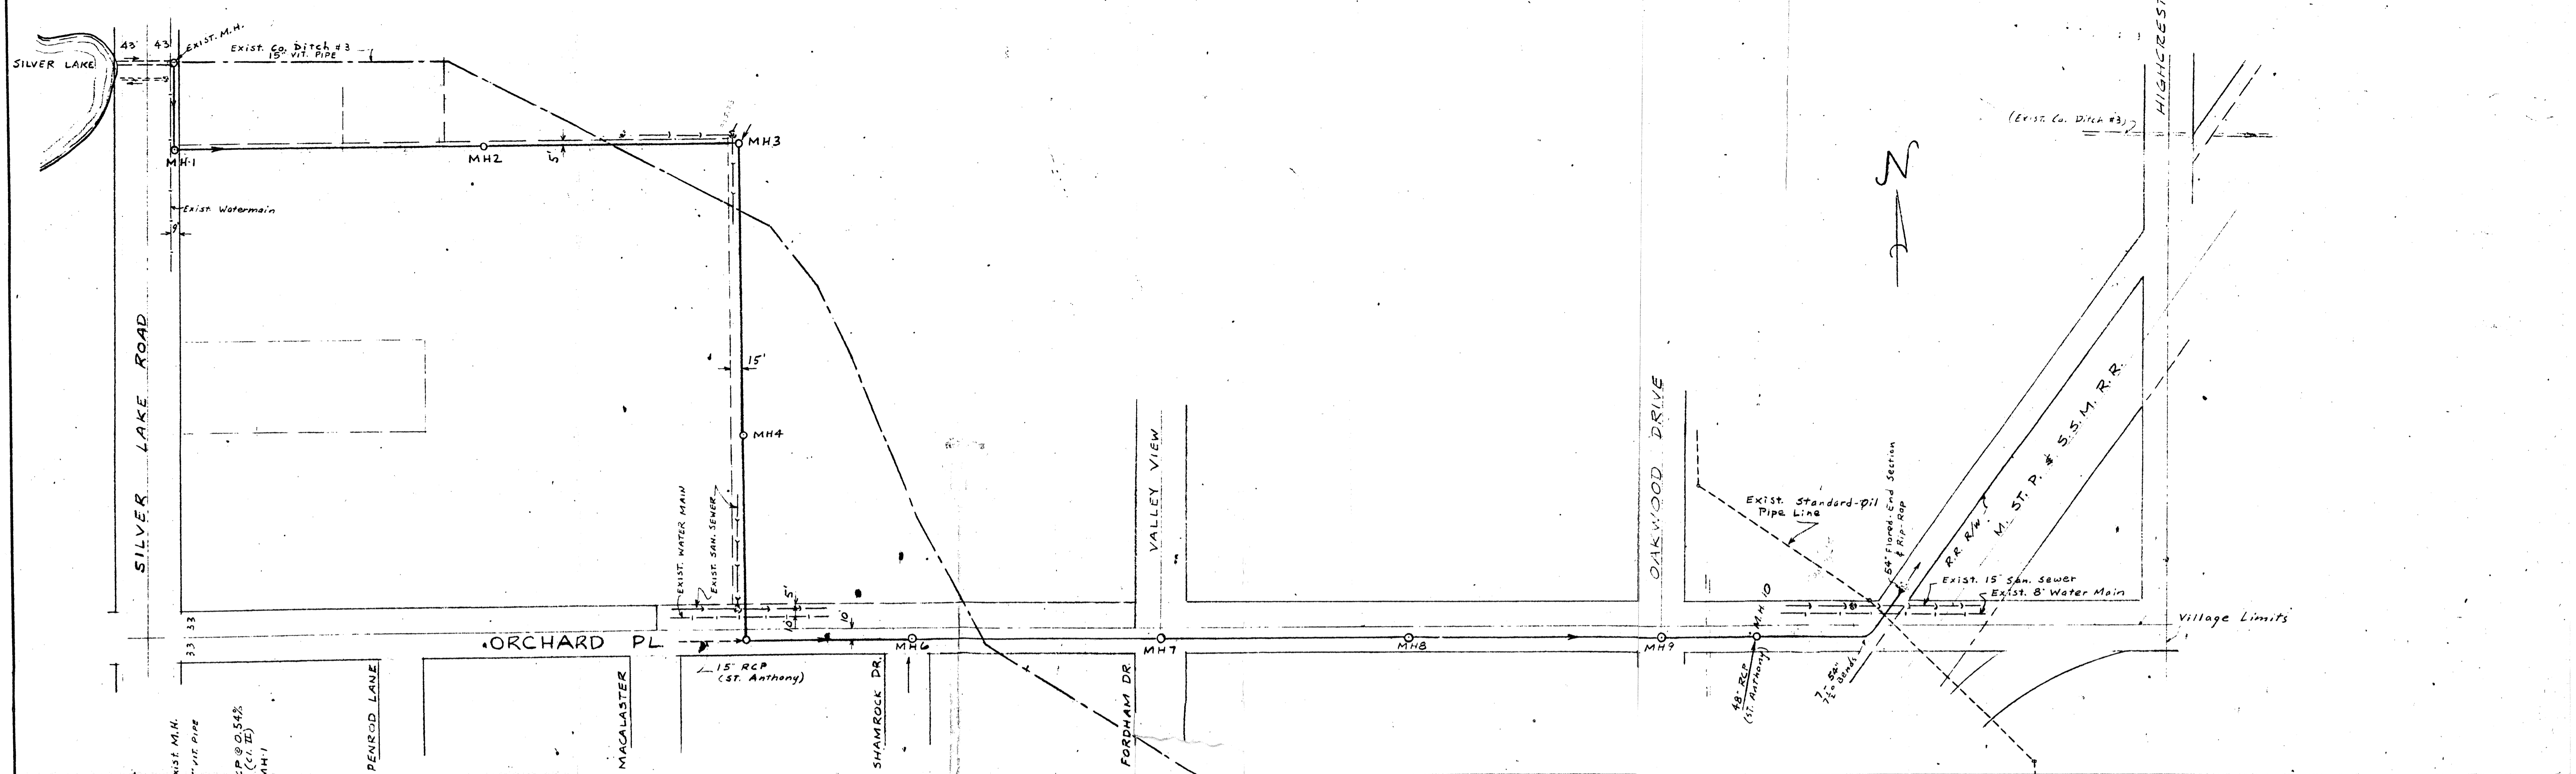

PROFILE	SURVEYED	DATE
NOTE BOOK	ALIGNED CHECKED	
NO.	RT. OF WAY CHECKED	
STRUCTURE NOTATIONS CHK'D.		

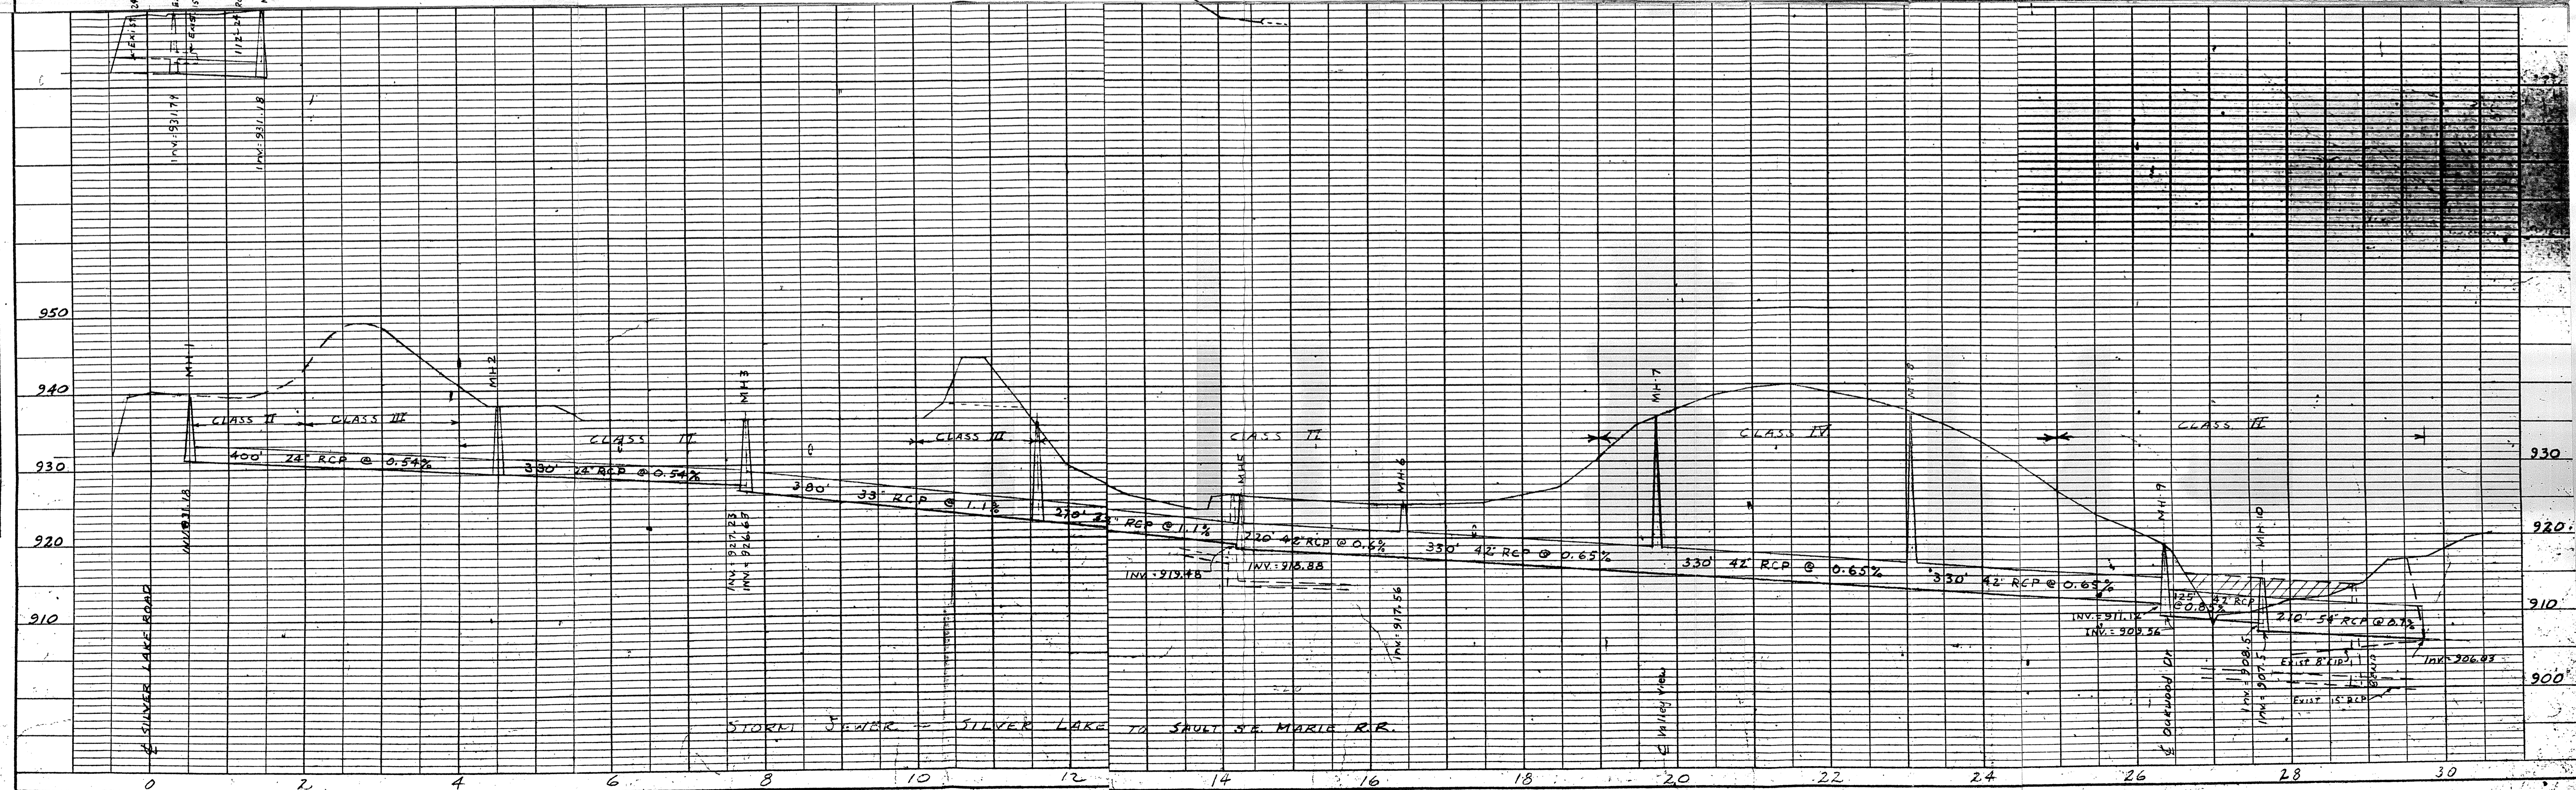

PLAN  
 SURVEYED BY DATE  
 NOTE BOOK ALIGNED CHECKED  
 RT. OF WAY CHECKED  
 NO.

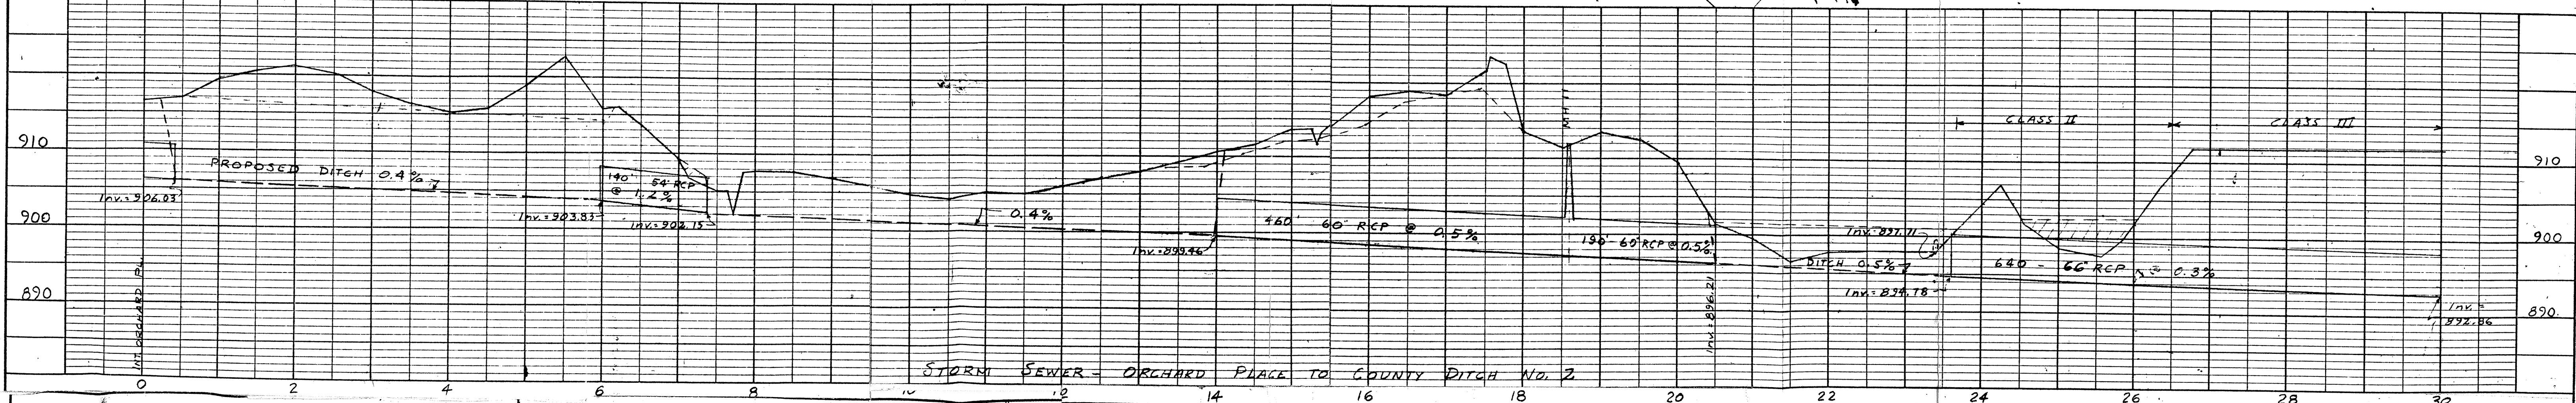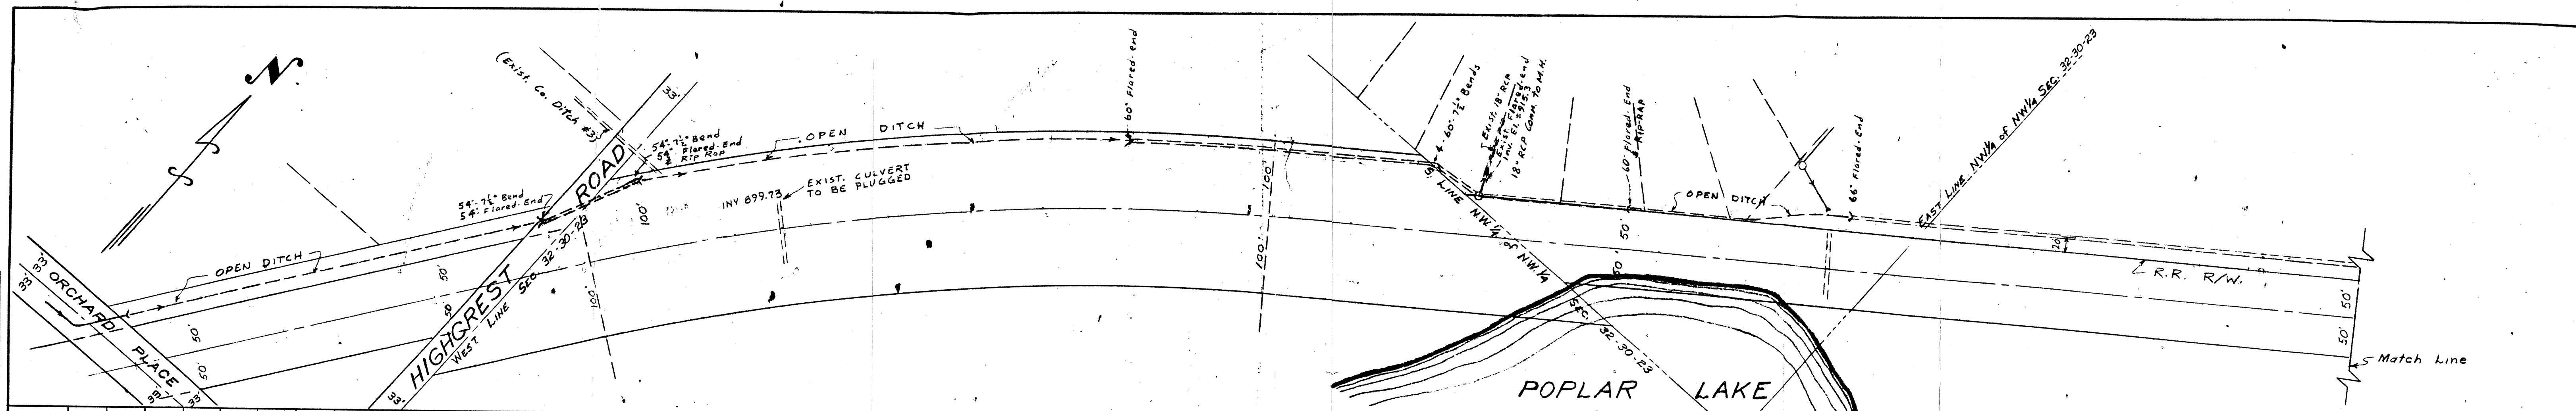

PROFILE  
 SURVEYED BY DATE  
 NOTE BOOK GRADES CHECKED  
 B. M. S. NOTED  
 STRUCTURE NOTINGS CH'NO

