

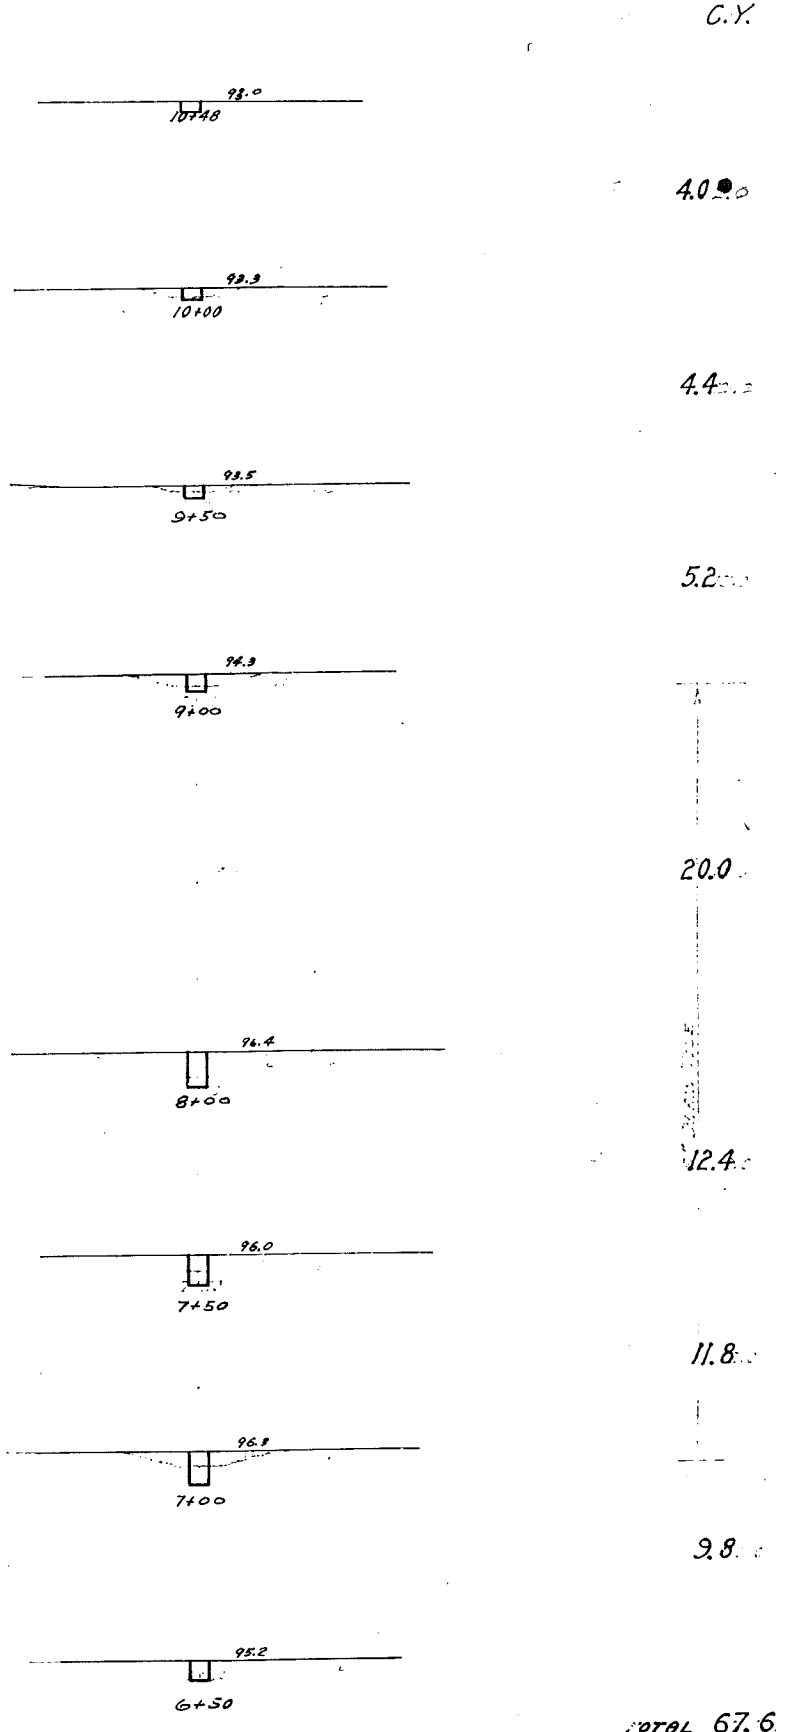


QUANTITIES
 TILE EXCAVATION 67.6 C.Y.
 FURNISH 4" DRAIN TILE 400 L.F.
 PLACE " " 460 "

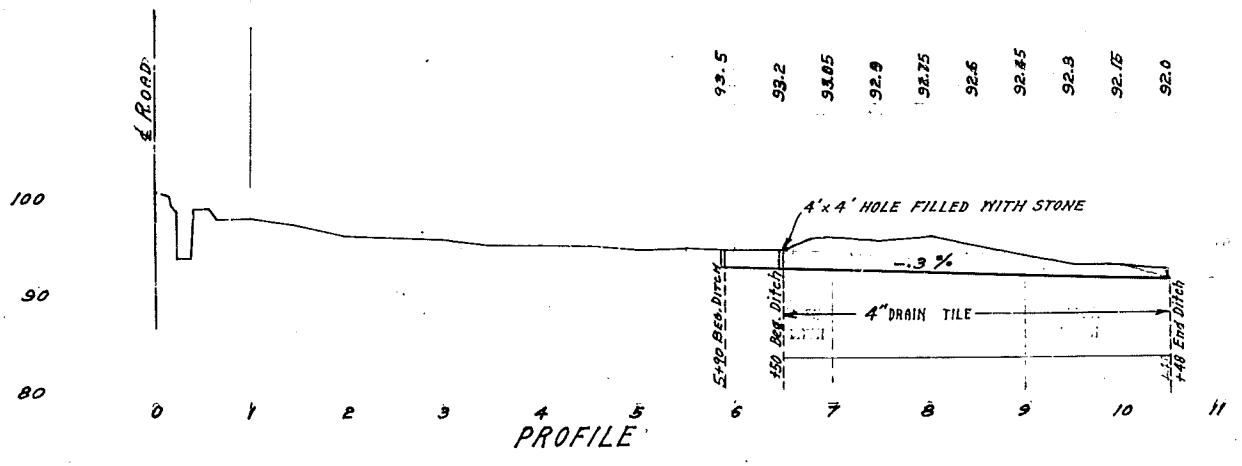

OFFICE OF RAMSEY CO. SURVEYOR
 PROPOSED BRANCH TO DITCH No 4
 IN SEC. 9, T. 29, R. 23
 Scale: { Hor. 1"=100'
 Ver. 1"=10'
 APRIL 12, 1937
 COUNTY SURVEYOR

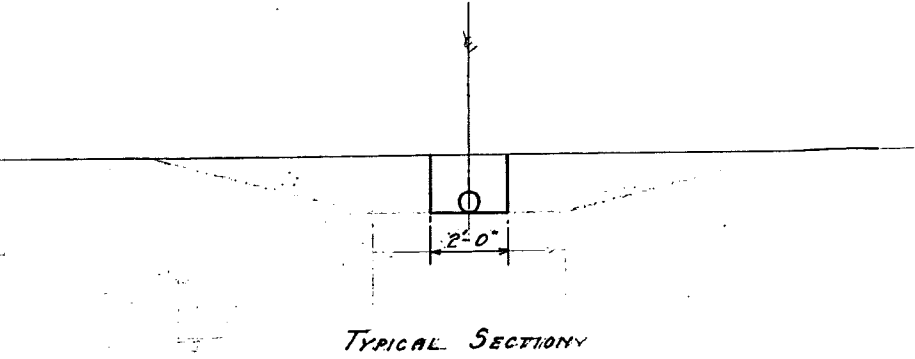

TOTAL 67.6 C.Y.