


PLAN	DATE
NOTE BOOK	
NO. OF SHEETS	
NO.	

PROFILE	DATE
NOTE BOOK	
NO. OF SHEETS	
NO.	

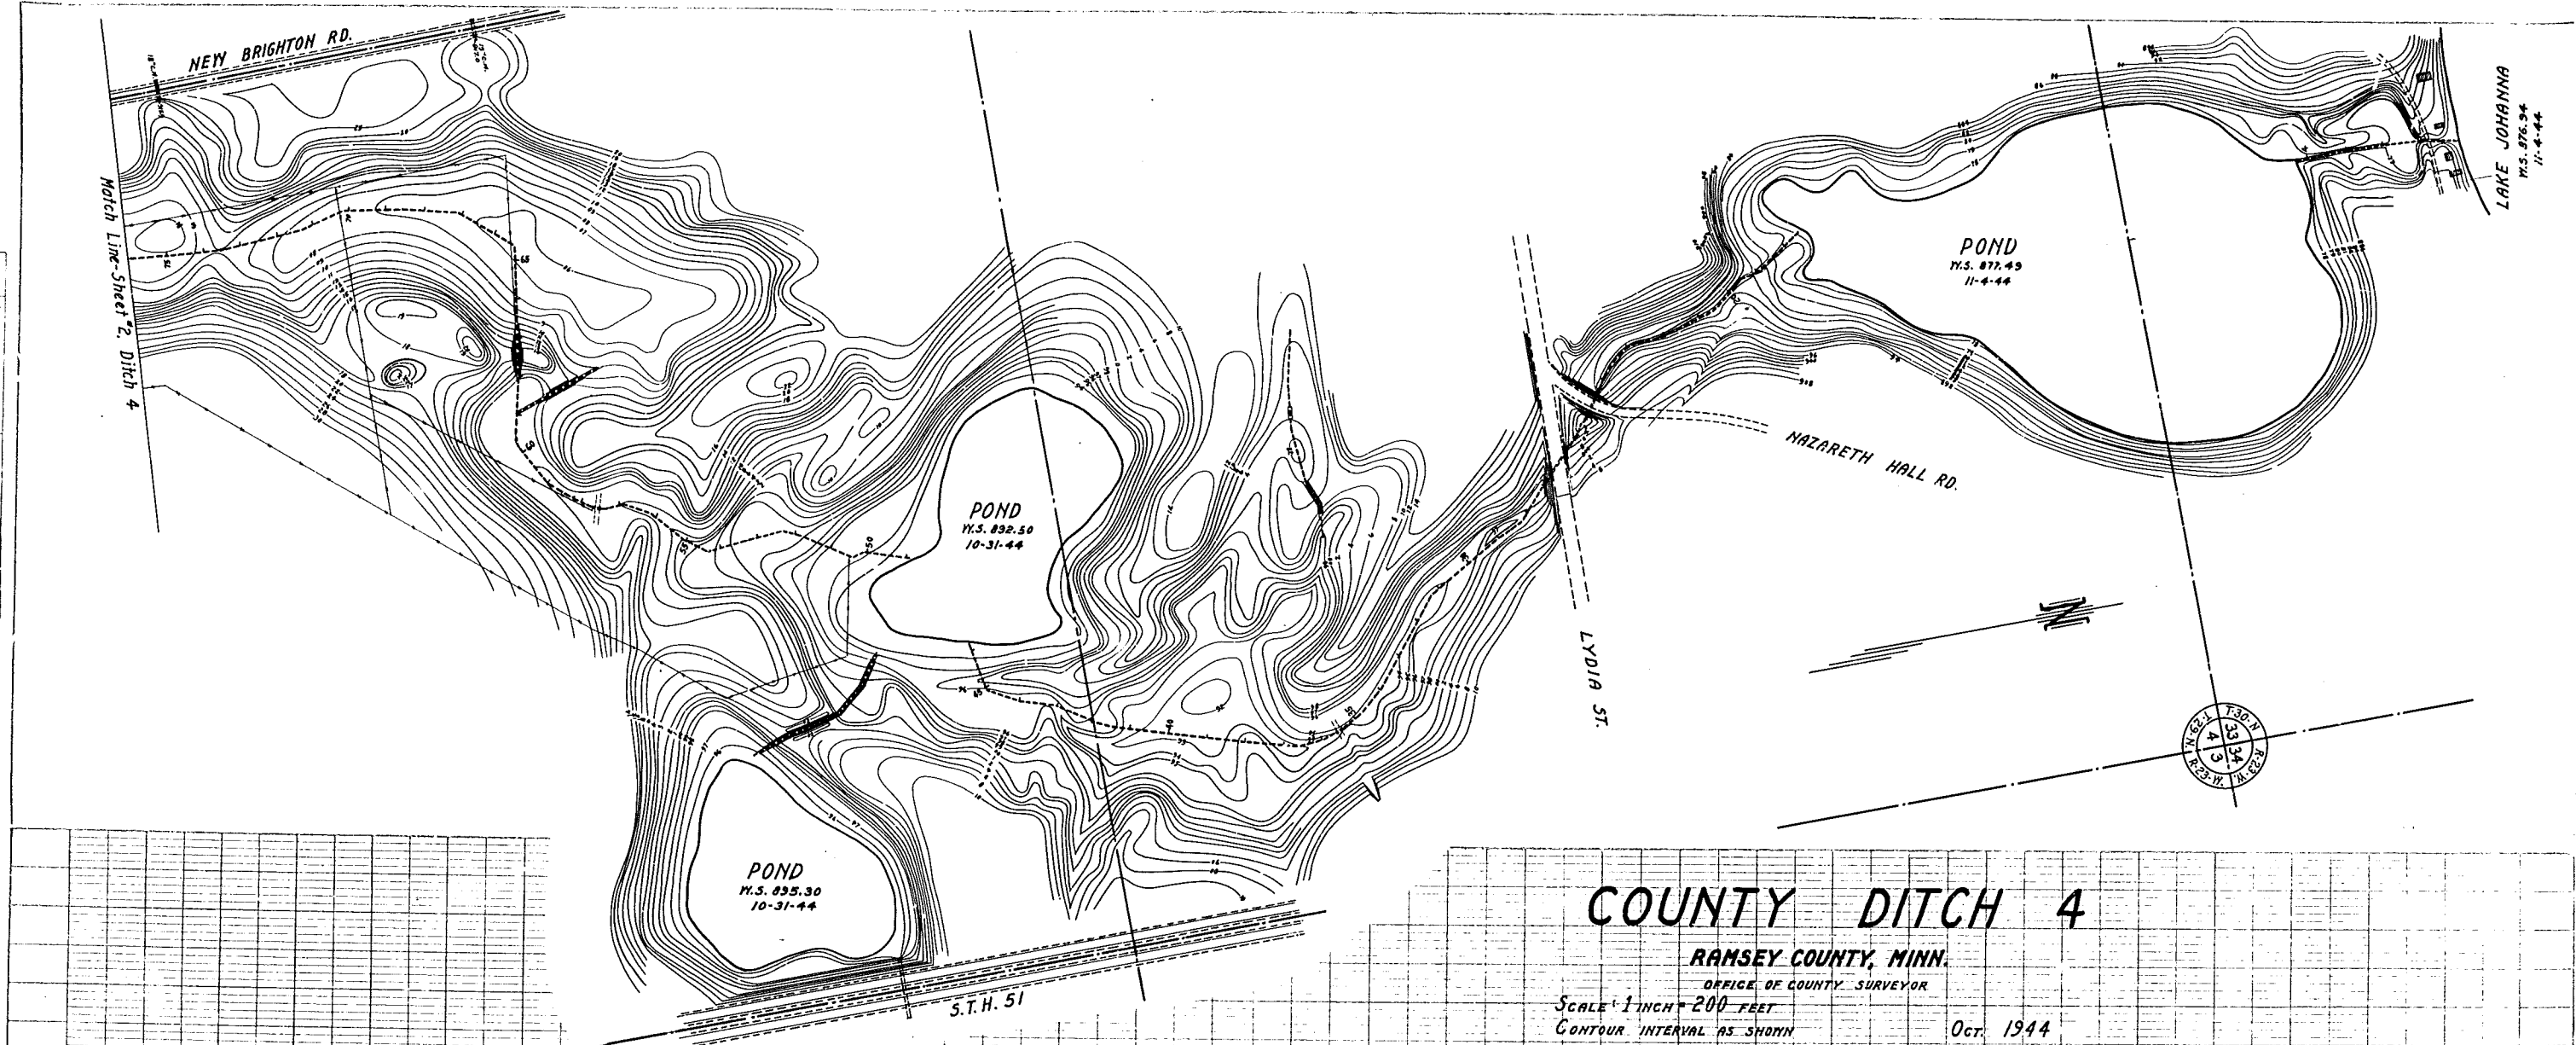

COUNTY DITCH 4

RAMSEY COUNTY, MINN.


OFFICE OF COUNTY SURVEYOR

SCALE 1 INCH = 200 FEET

CONTOUR INTERVAL AS SHOWN

Oct. 1944



SHEET 1 OF 2 SHEETS

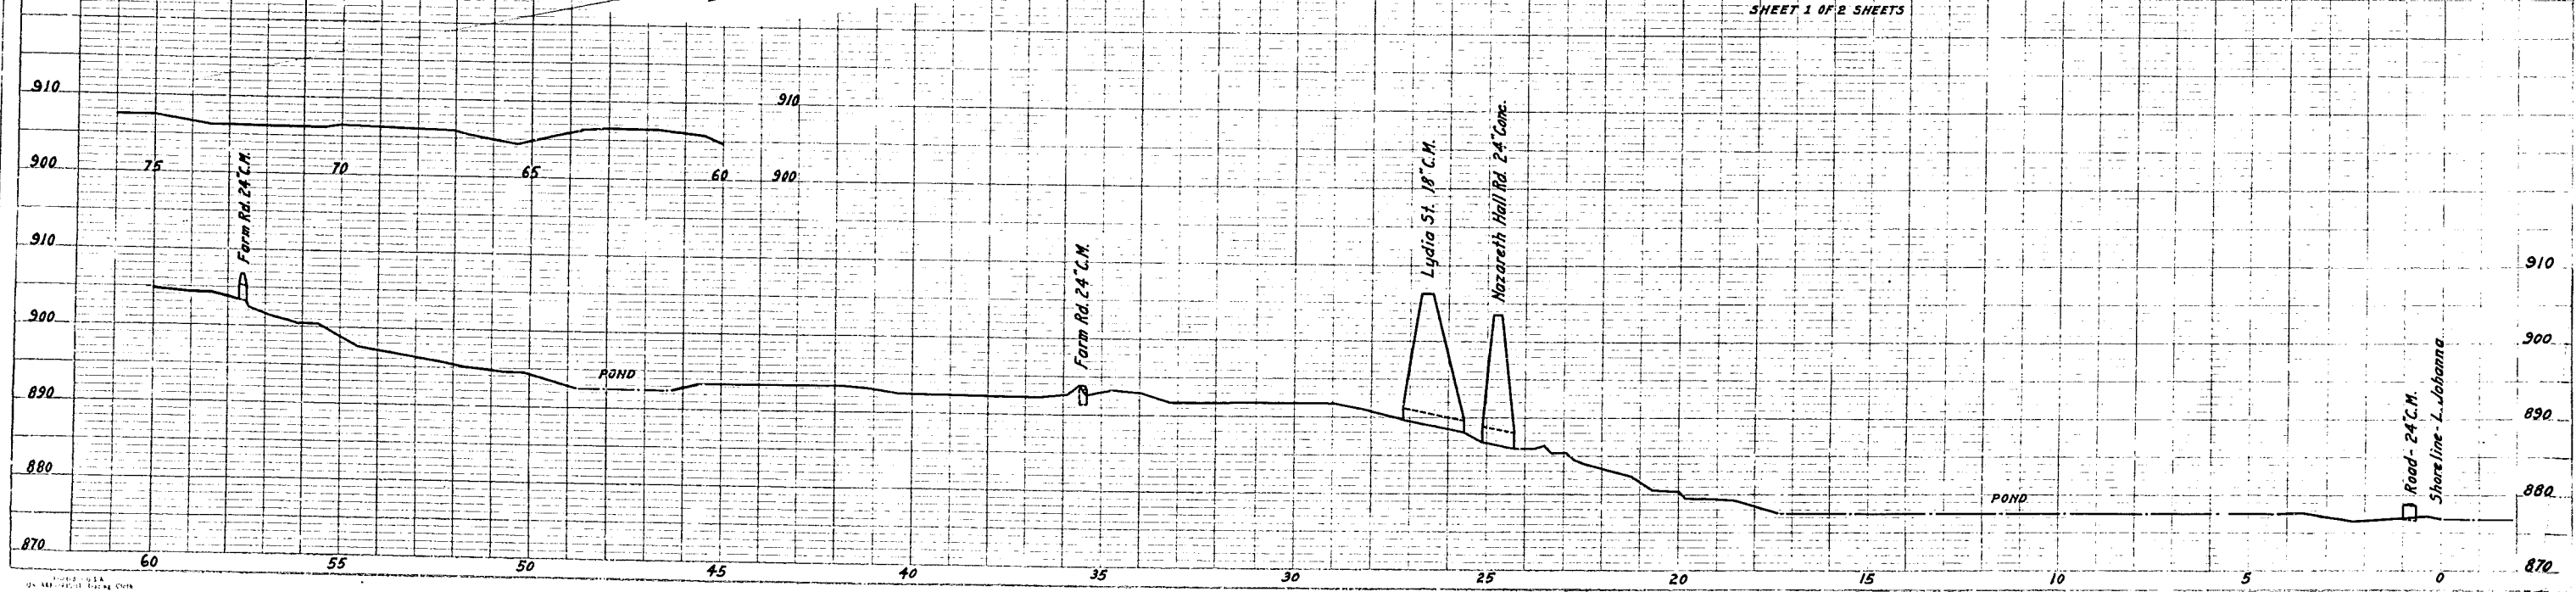

Sheet 1

PLAN	DATE
REVISIONS	
PLOTTED	
ADJUSTMENT CHECKED	
NOTE BOOK	
FILE NO.	

PROFILE	DATE
REVISIONS	
PLOTTED	
ADJUSTMENT CHECKED	
NOTE BOOK	
FILE NO.	

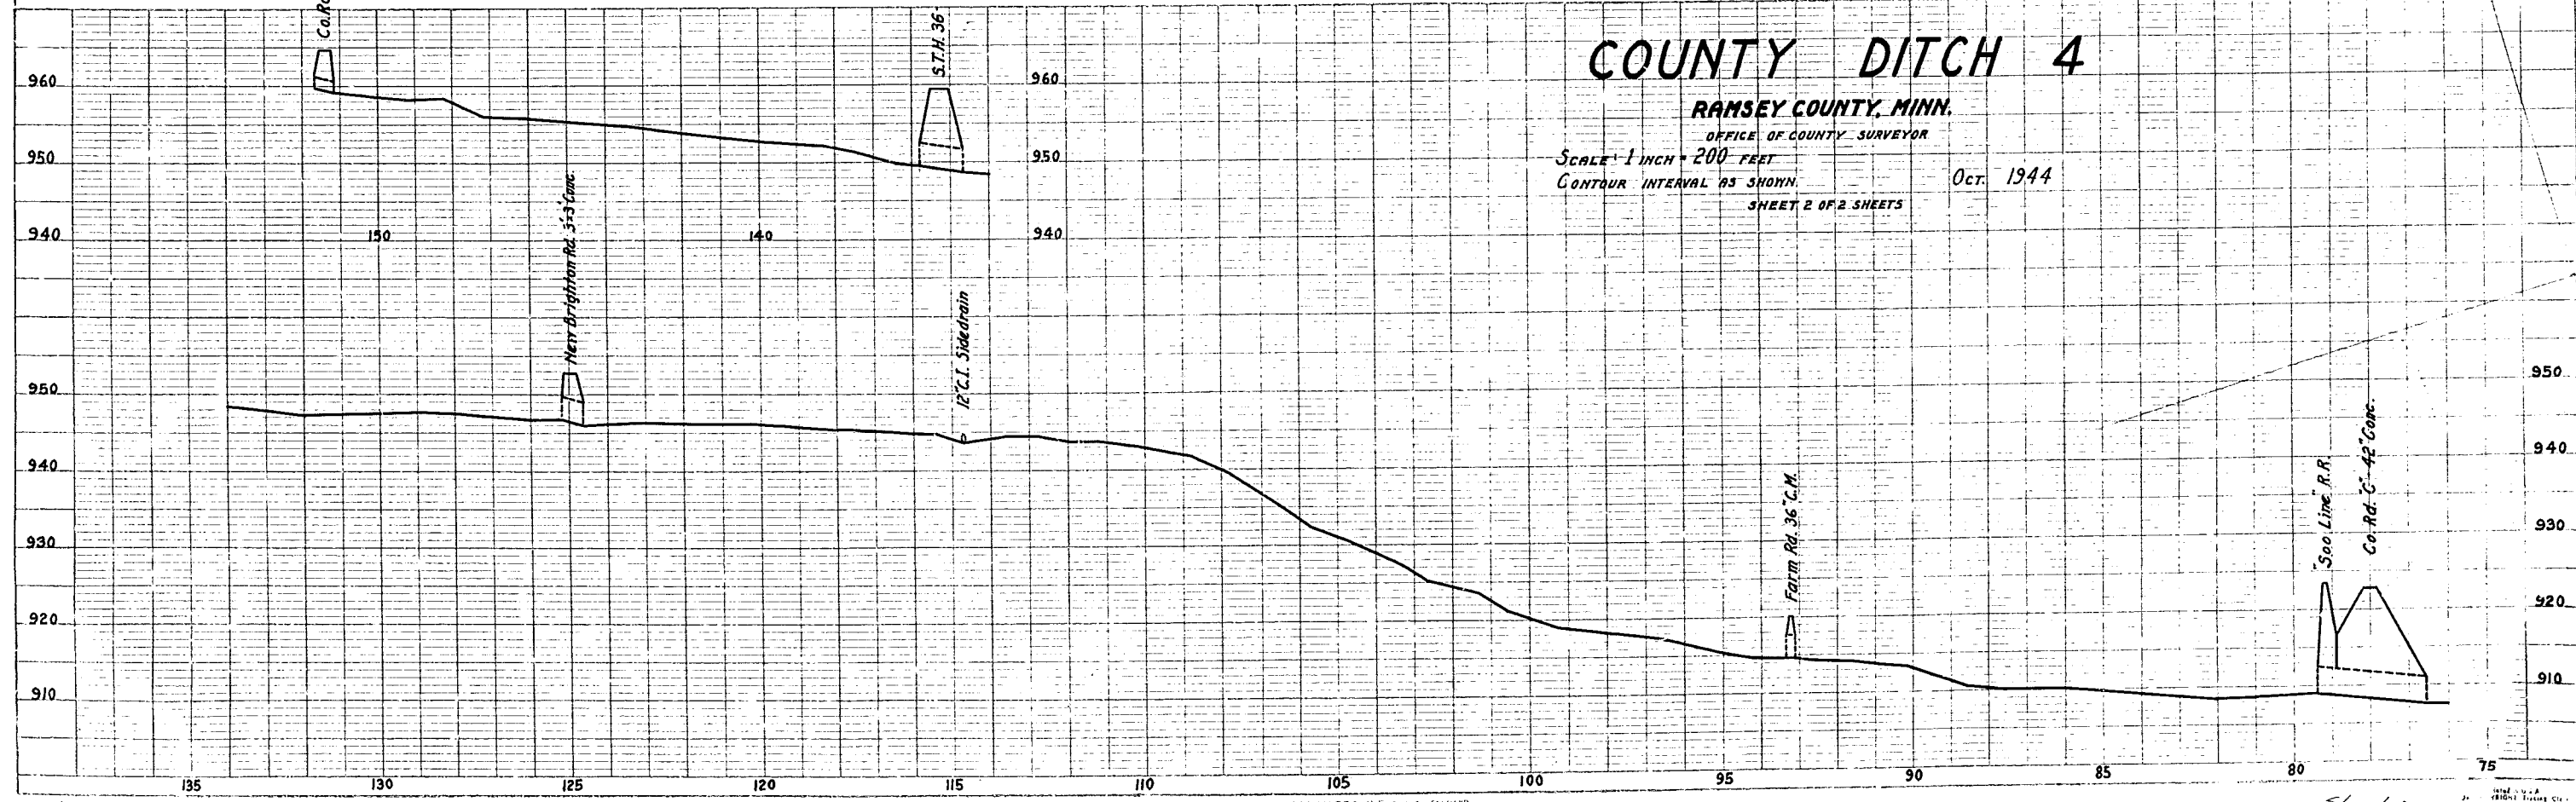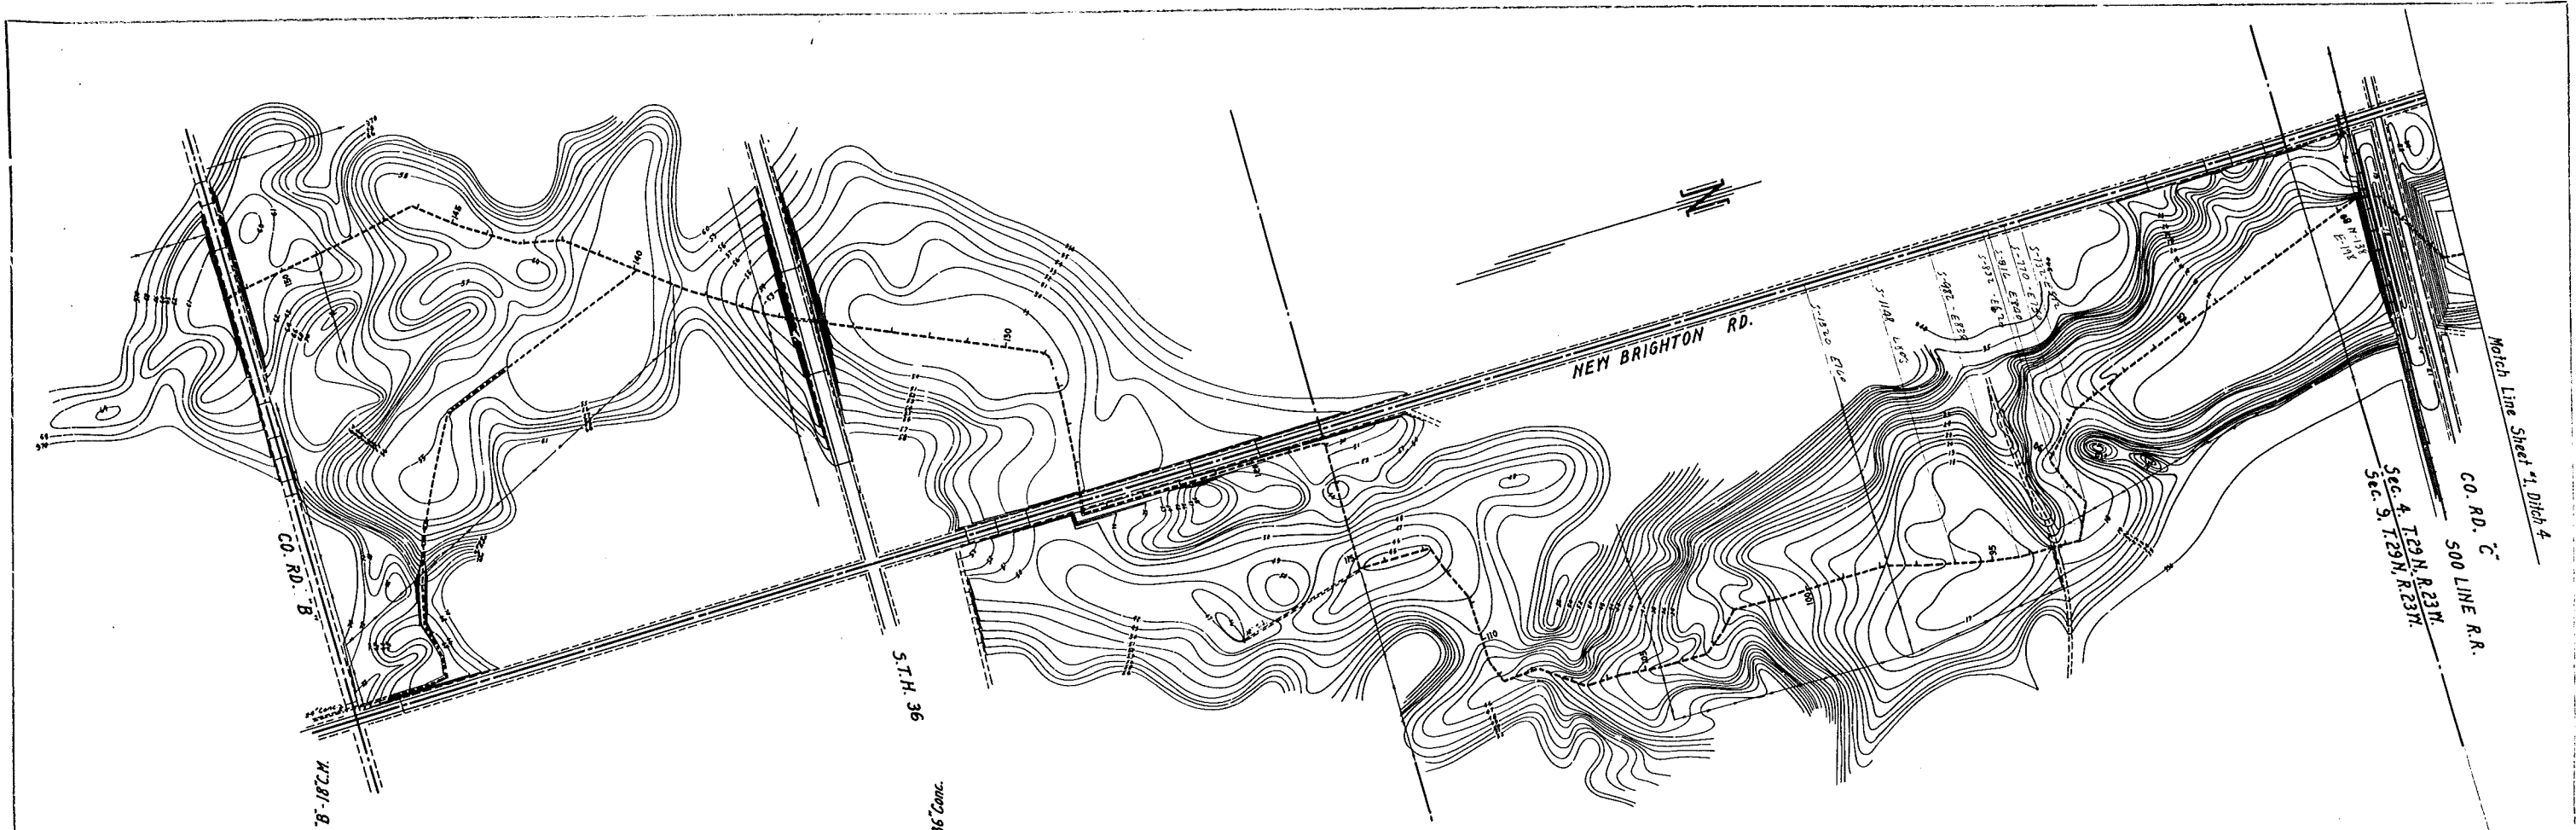

COUNTY DITCH 4

RAMSEY COUNTY, MINN.

OFFICE OF COUNTY SURVEYOR

SCALE 1 INCH = 200 FEET

CONTOUR INTERVAL AS SHOWN

Oct. 1944

SHEET 2 OF 2 SHEETS

Sheet 2