


Scale 300 Ft. per Inch.

February 1910.

J. H. ARMSTRONG, County Surveyor.

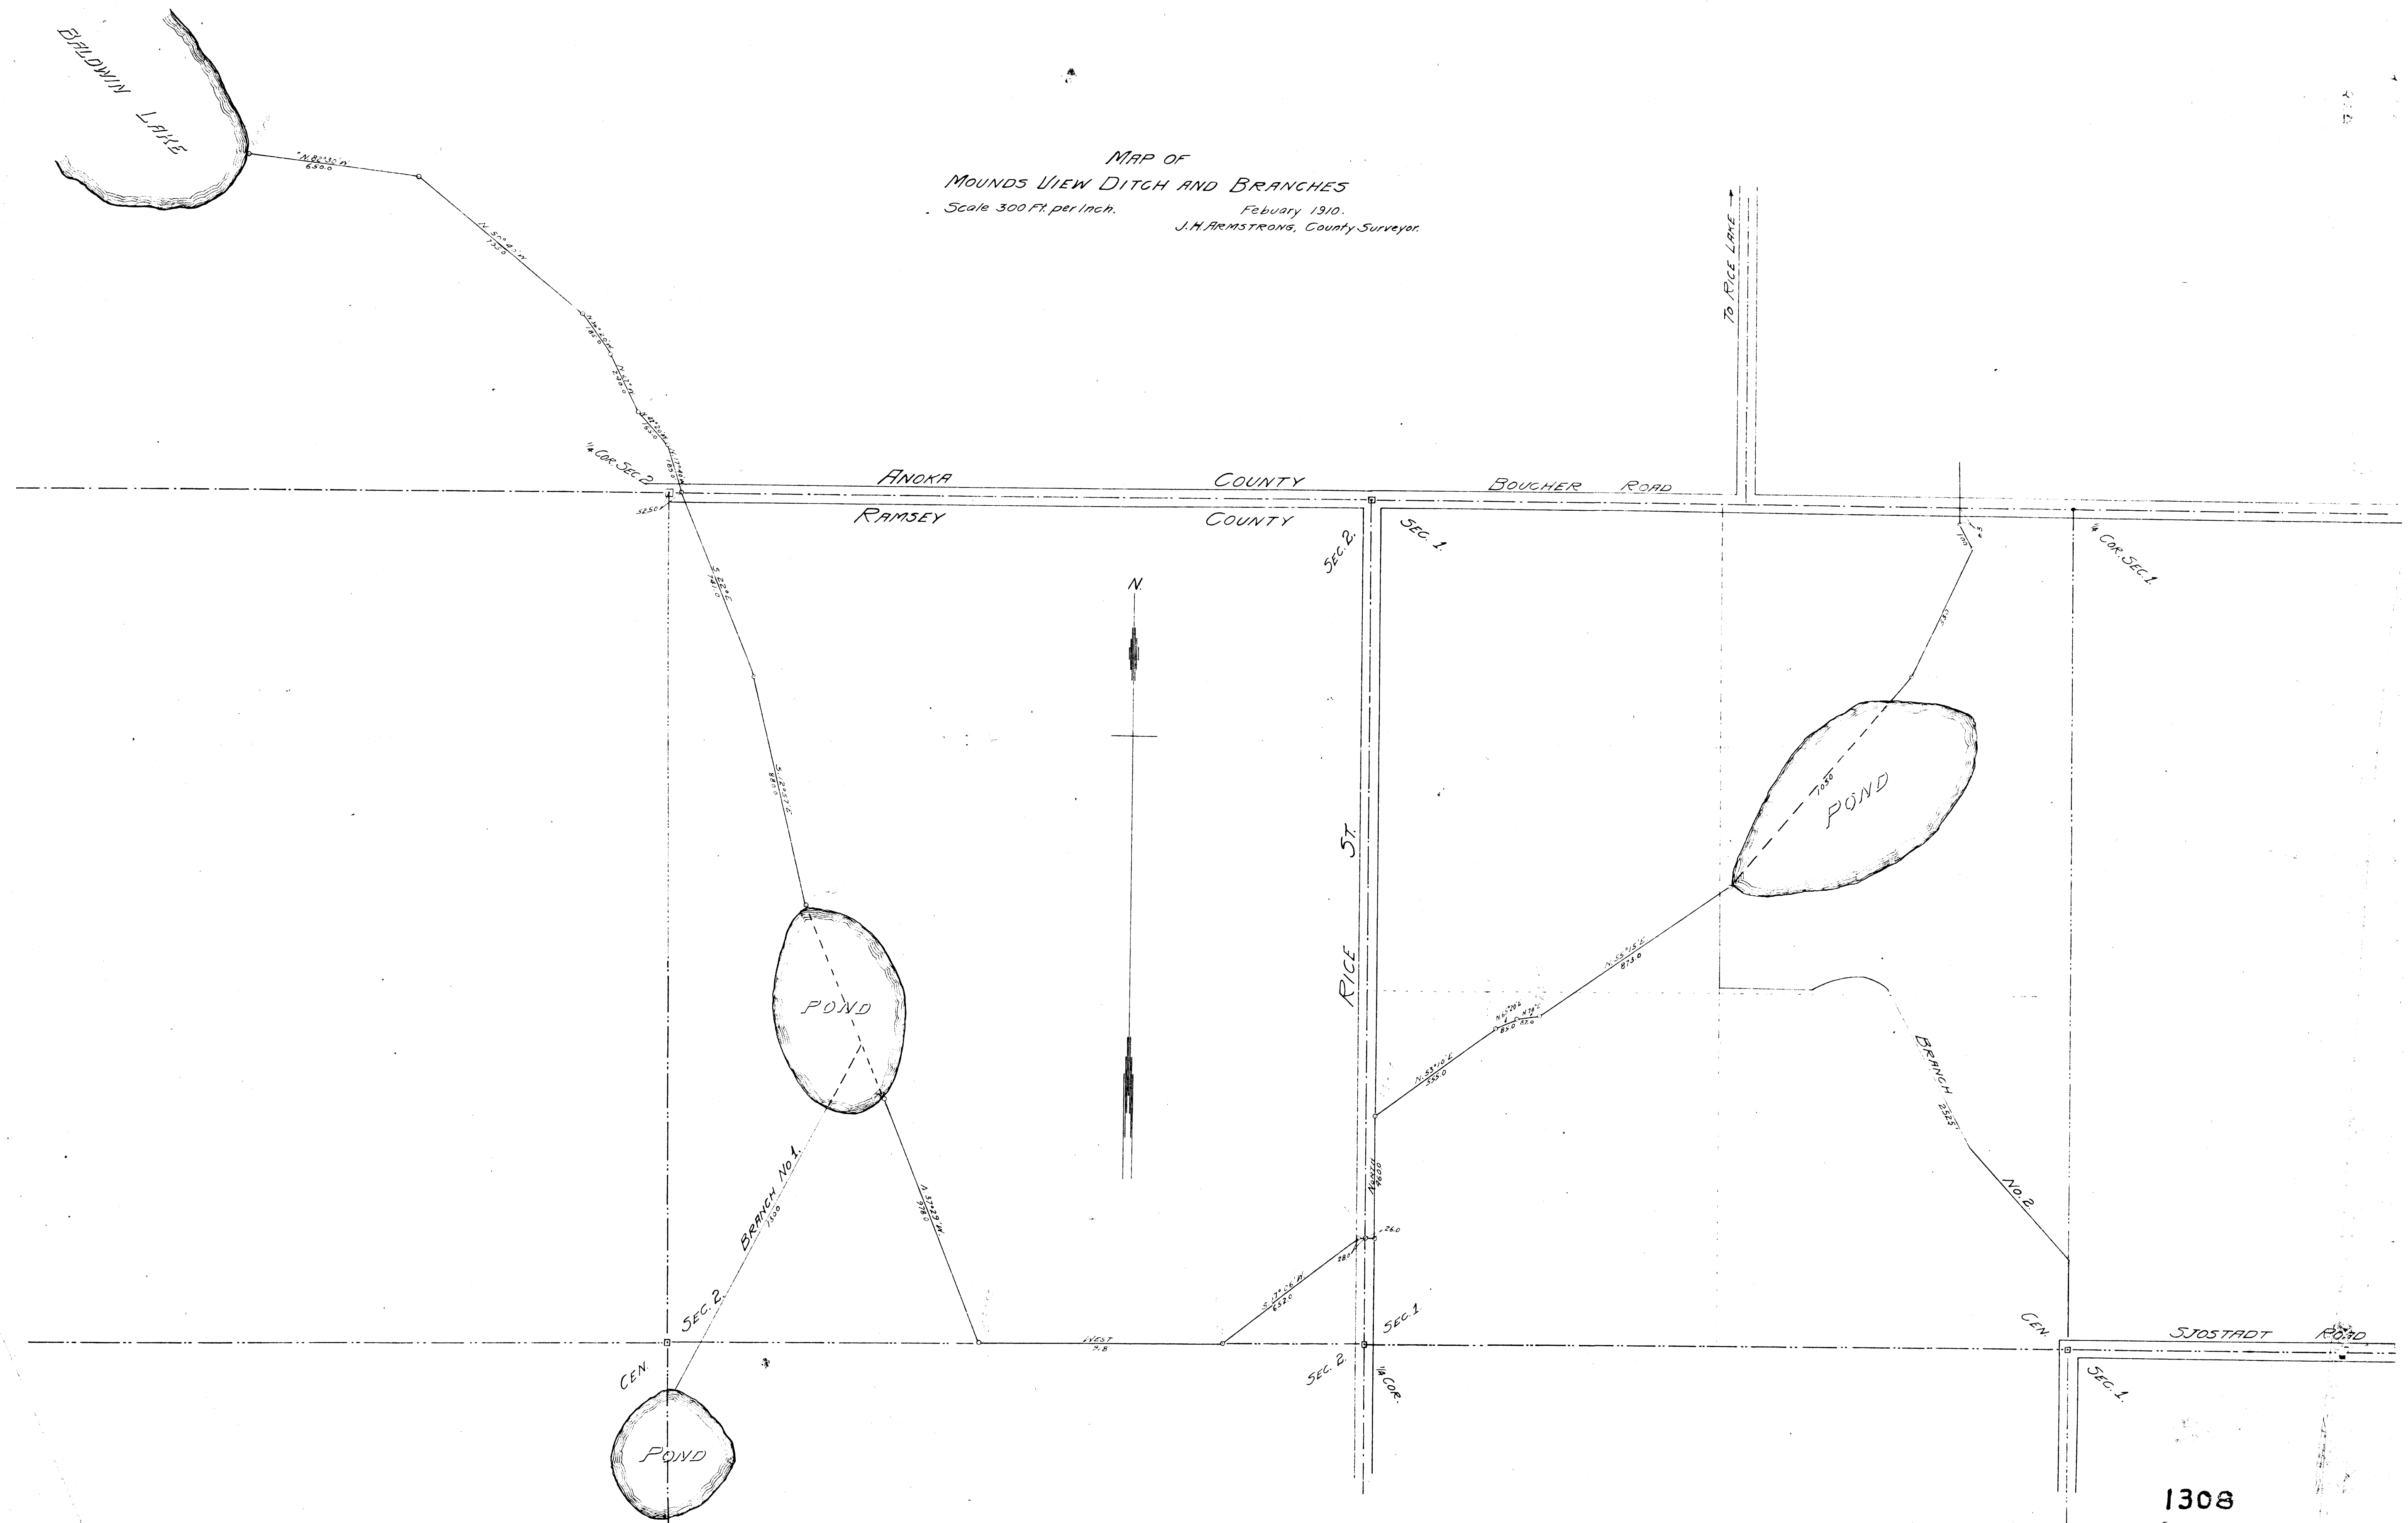

1308