


RED #22

96

OFFICE OF  
RAMSEY COUNTY ENGINEER  
HARRY S. BRONSON  
TOPOGRAPHICAL MAP  
WHITE BEAR LAKE  
NEAR LAKE AVE. & TWELFTH ST.  
FEB. 1956 SCALE 1"=50 FT.

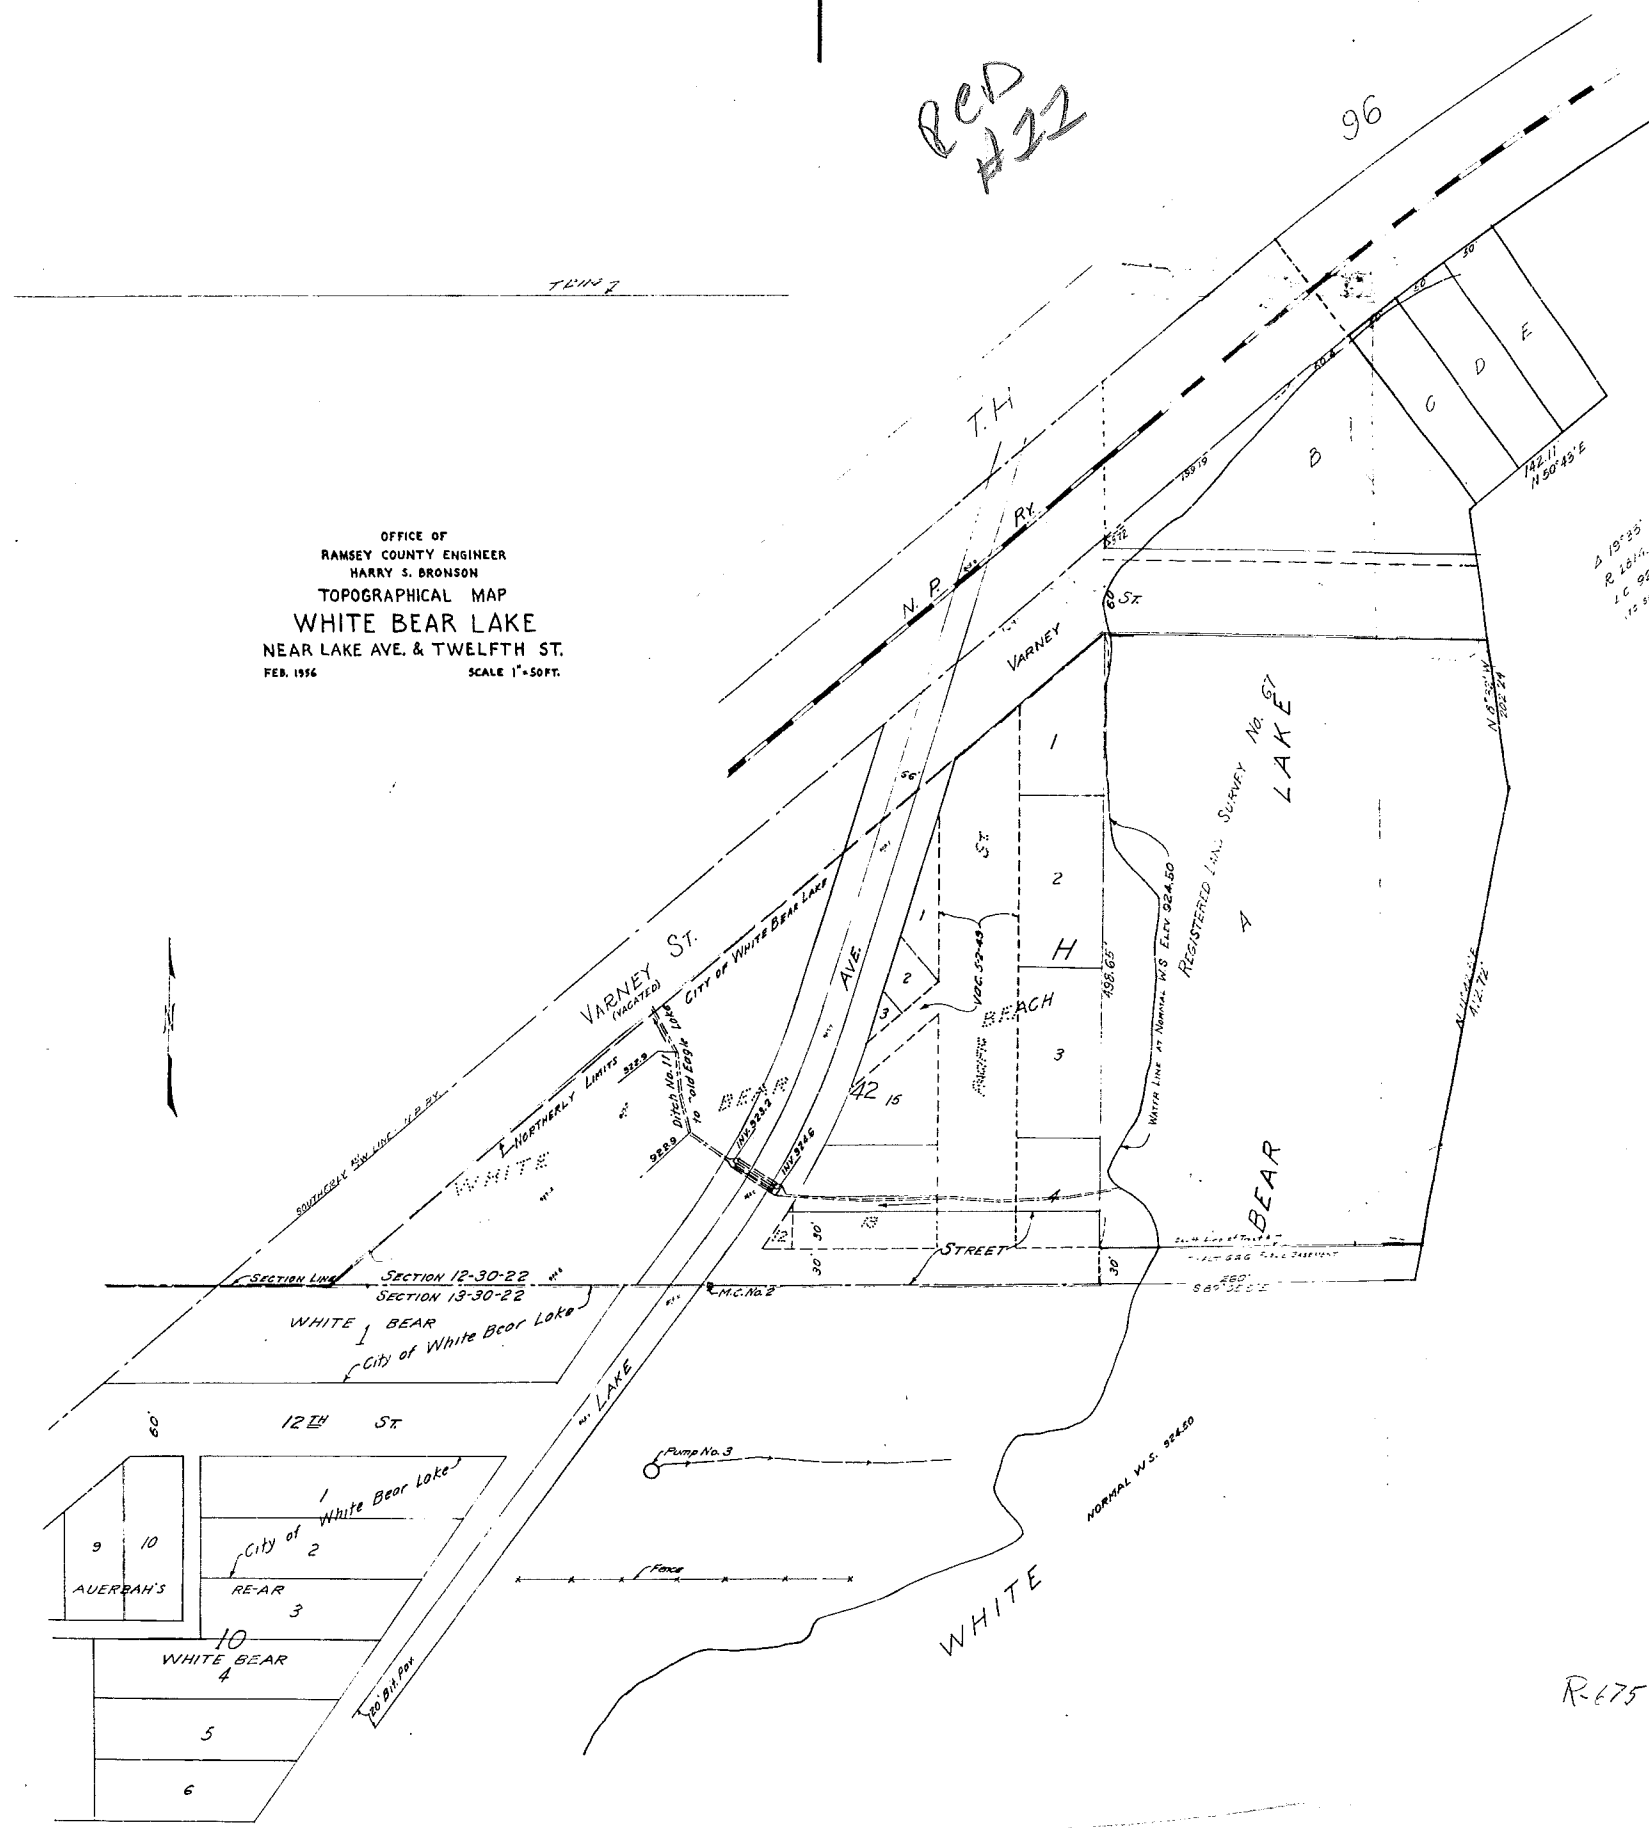

A 19525  
R 1214.25  
I.C. 985.4  
175 30' 1/2" E.M.

R-675