


SECTION 29, T.30, R.22.

20

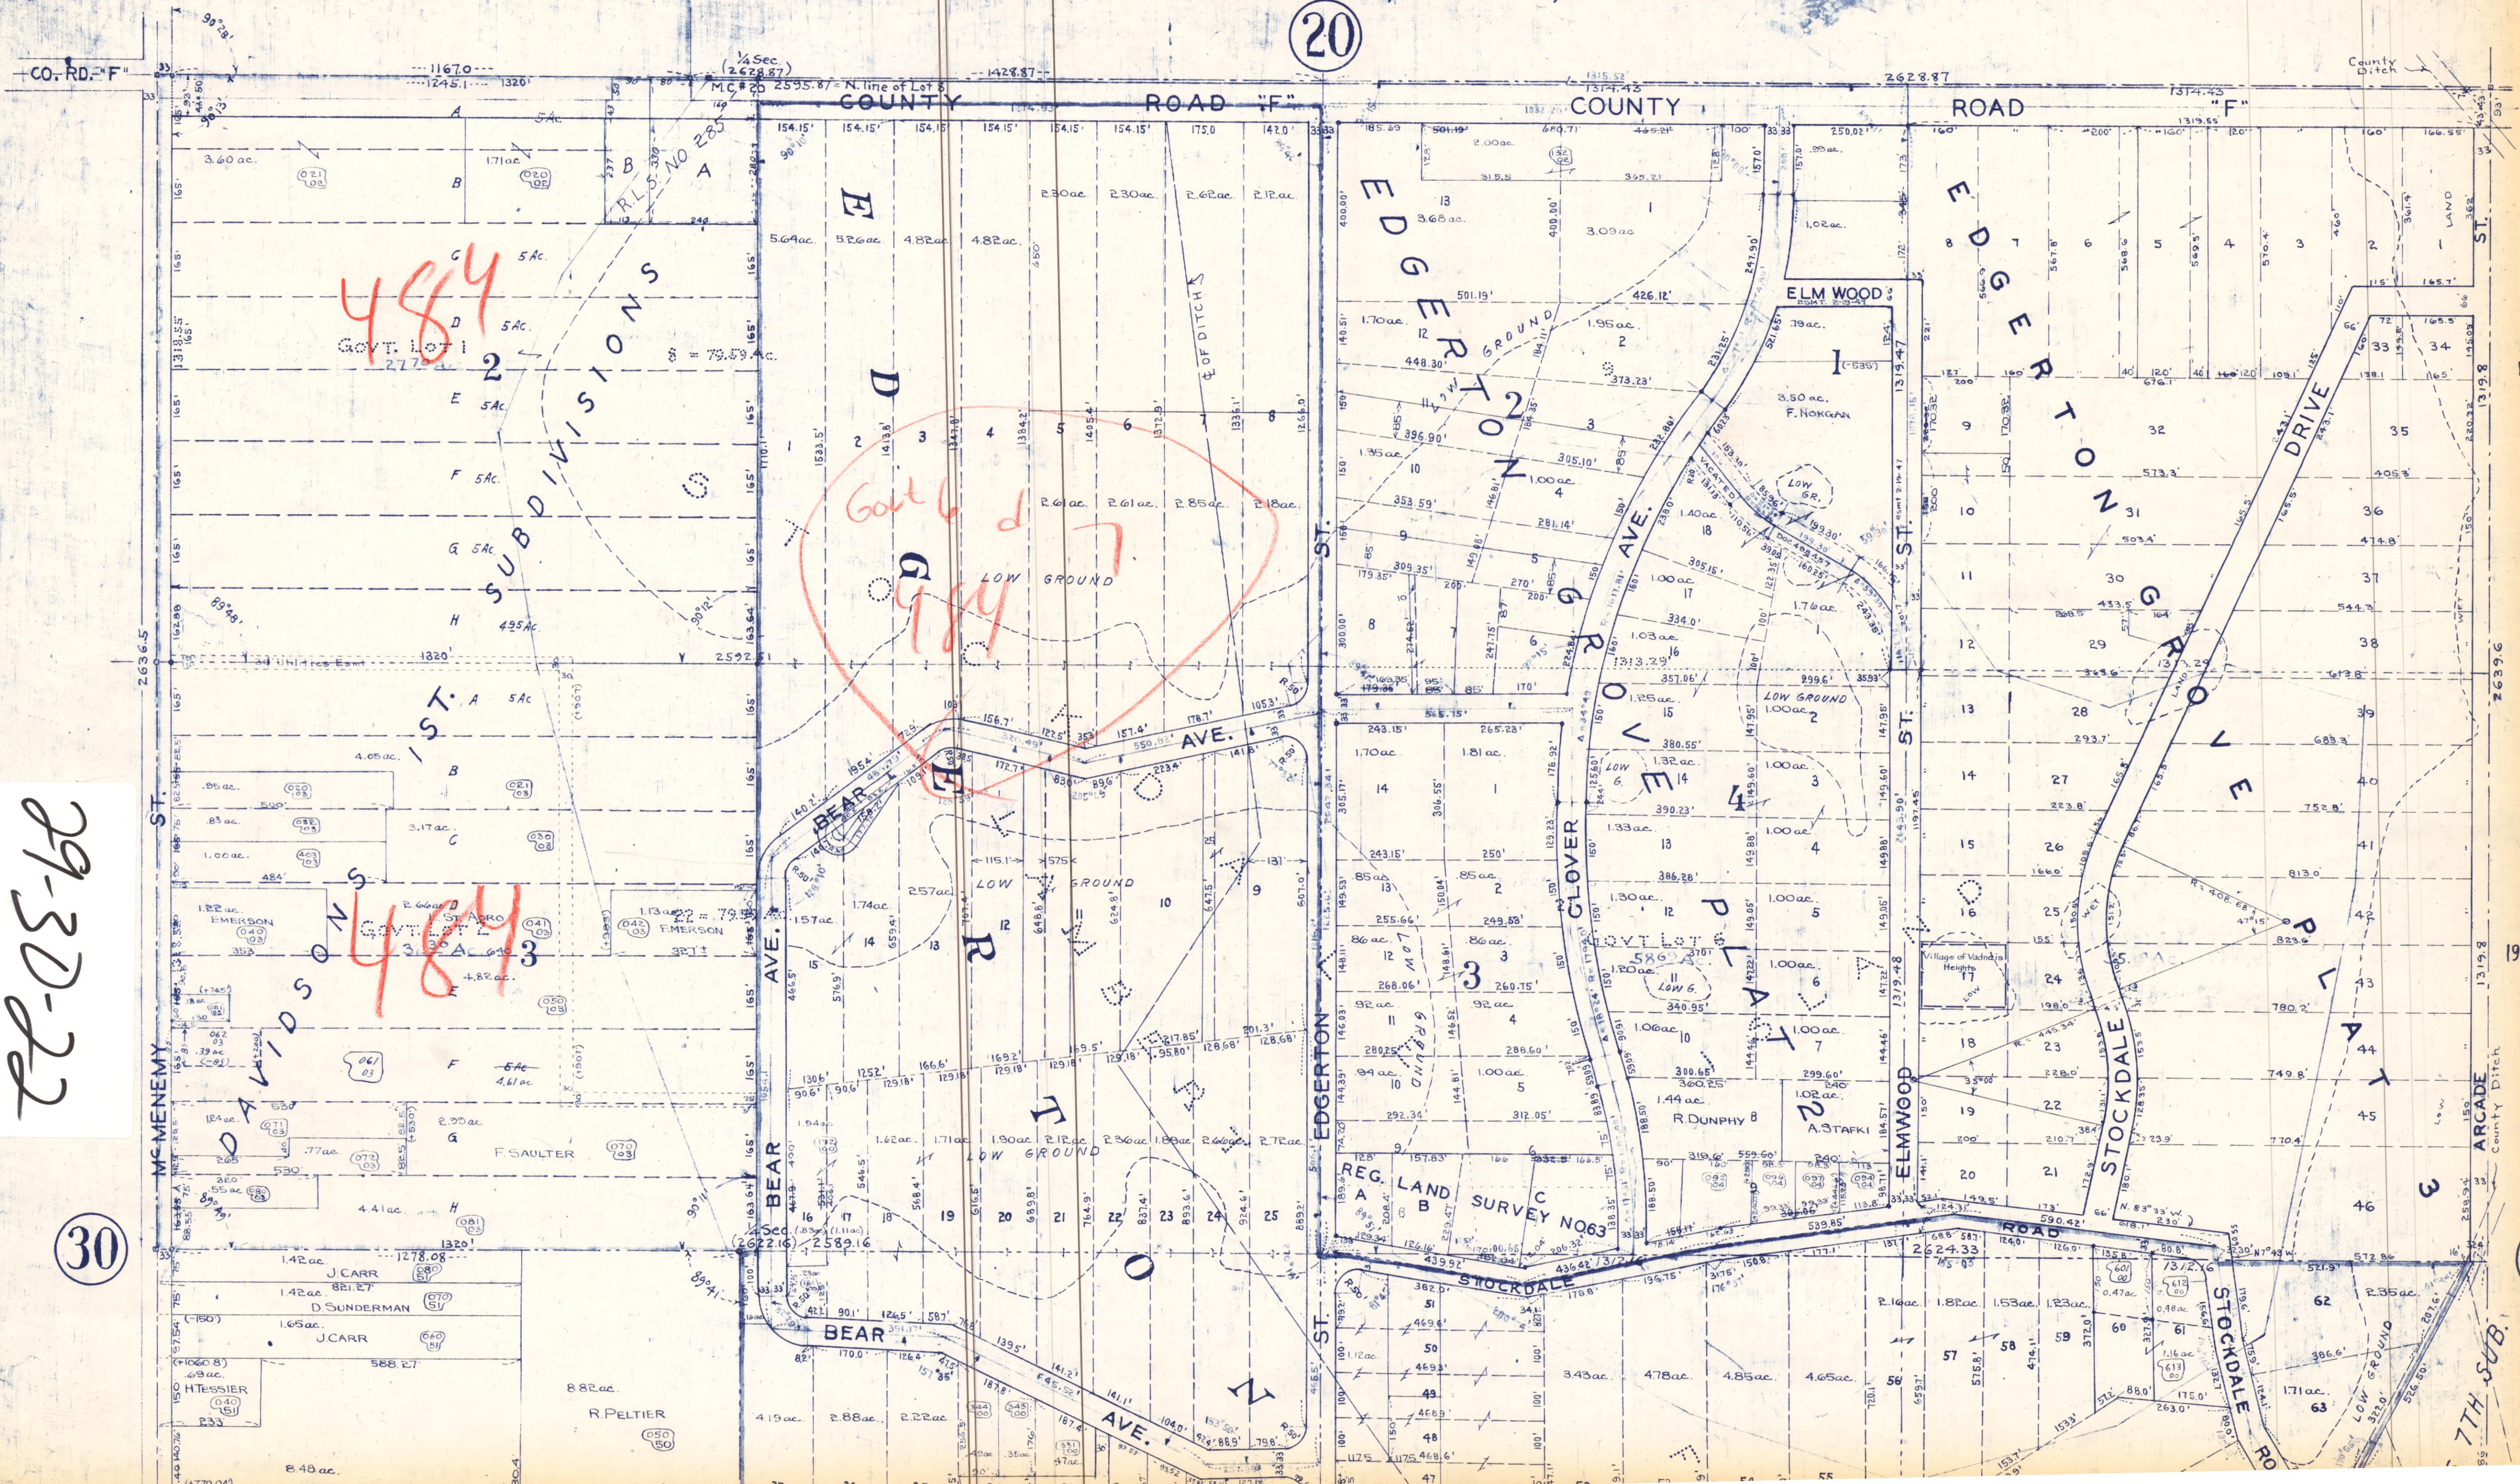

29-30-22

30