
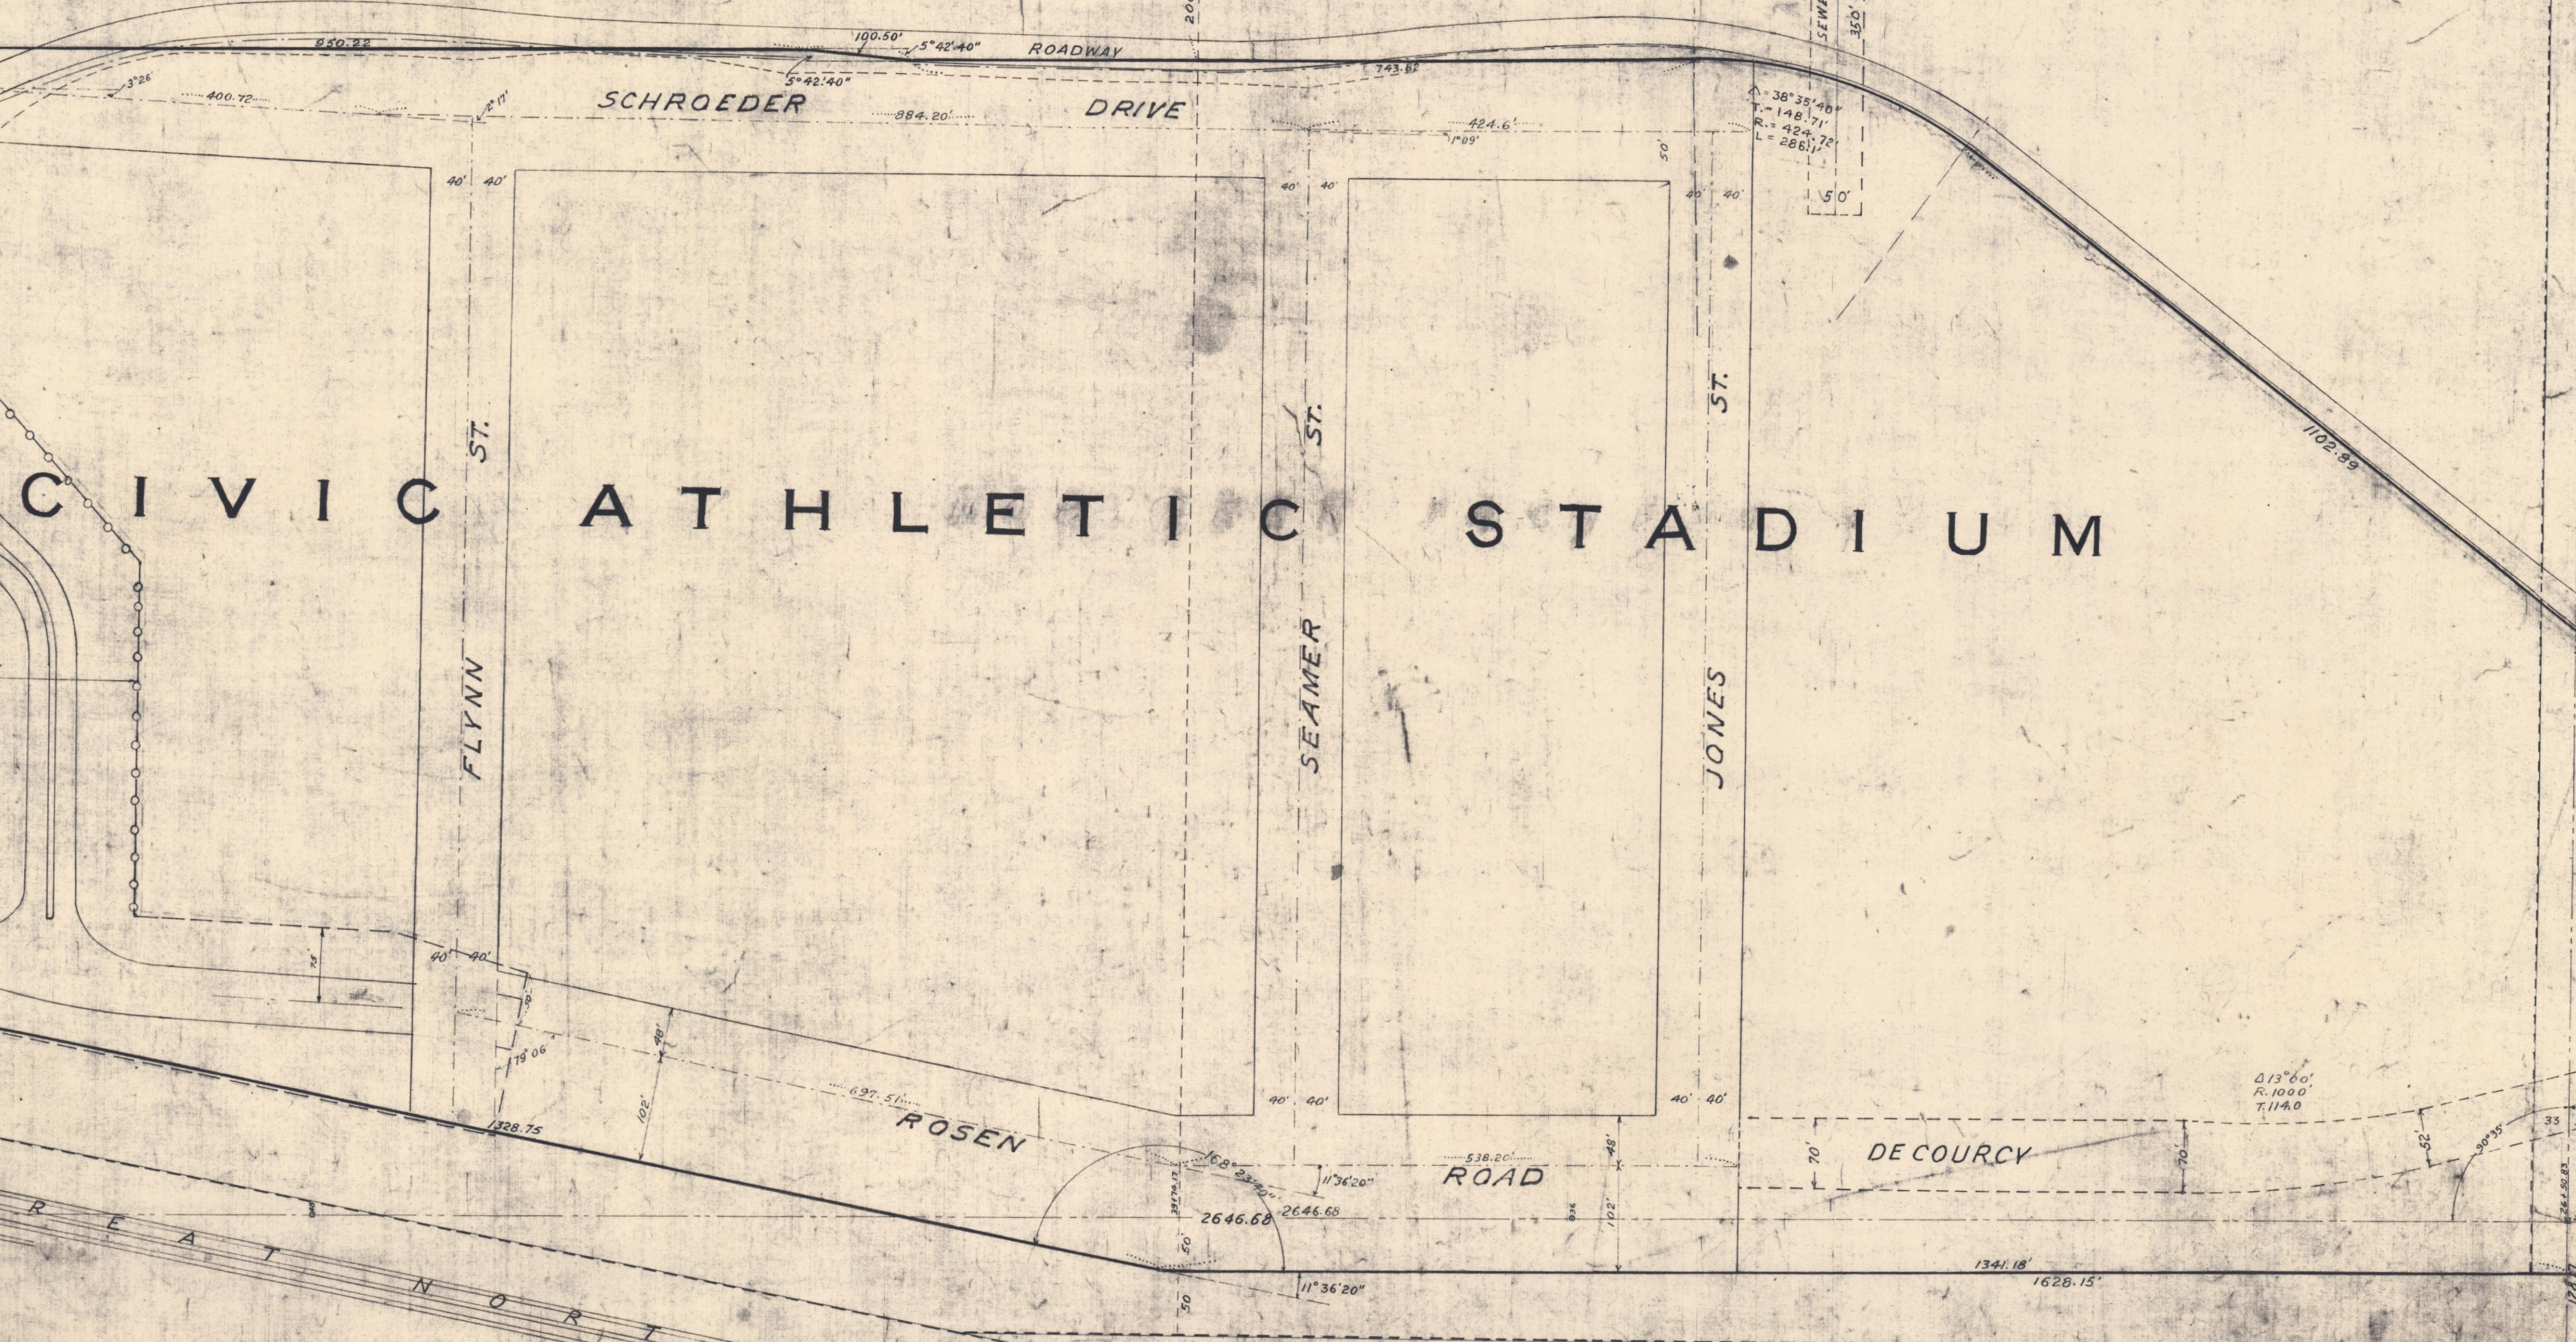
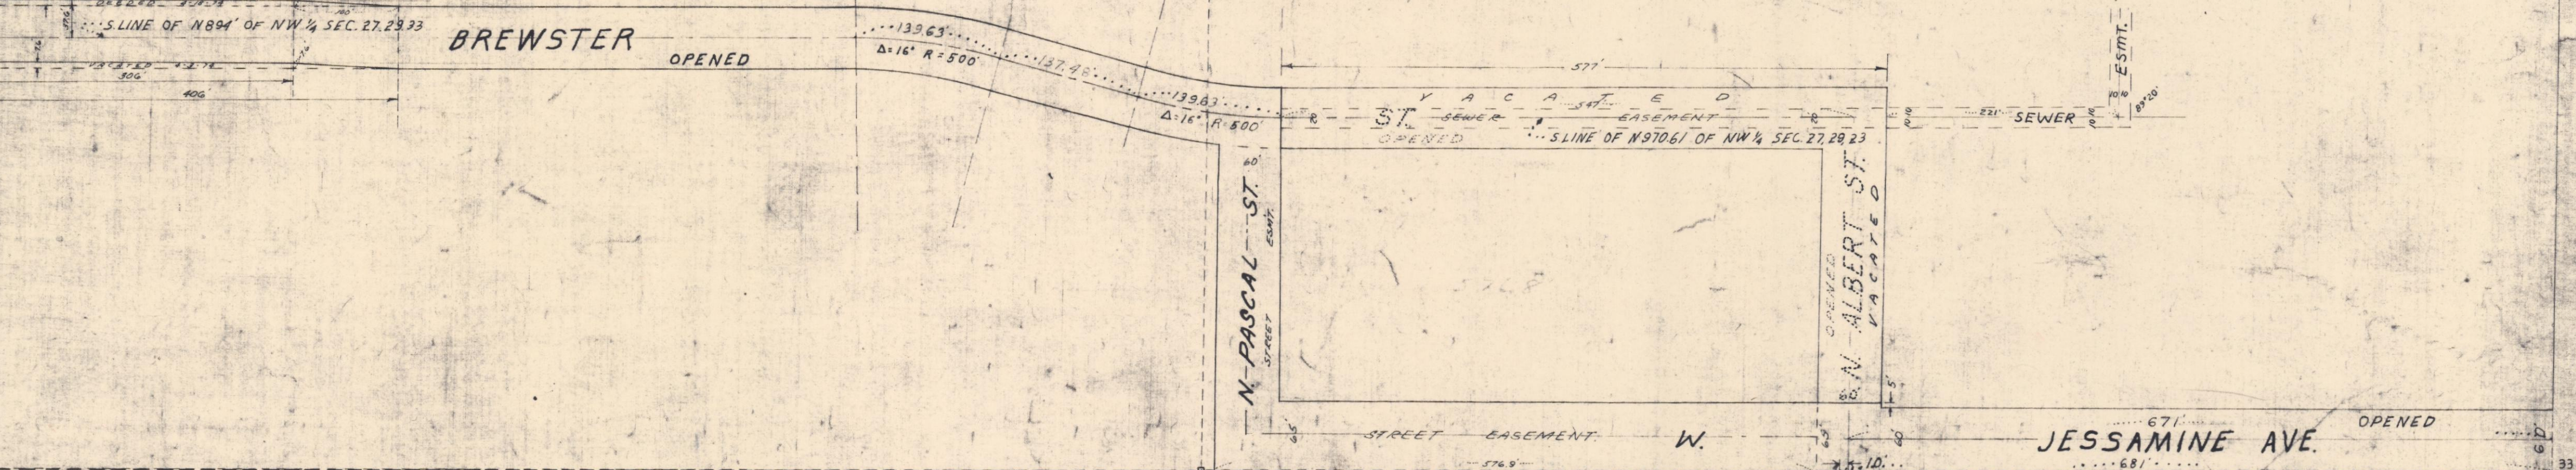


N. W. 1/4 Sec. 27—29—23

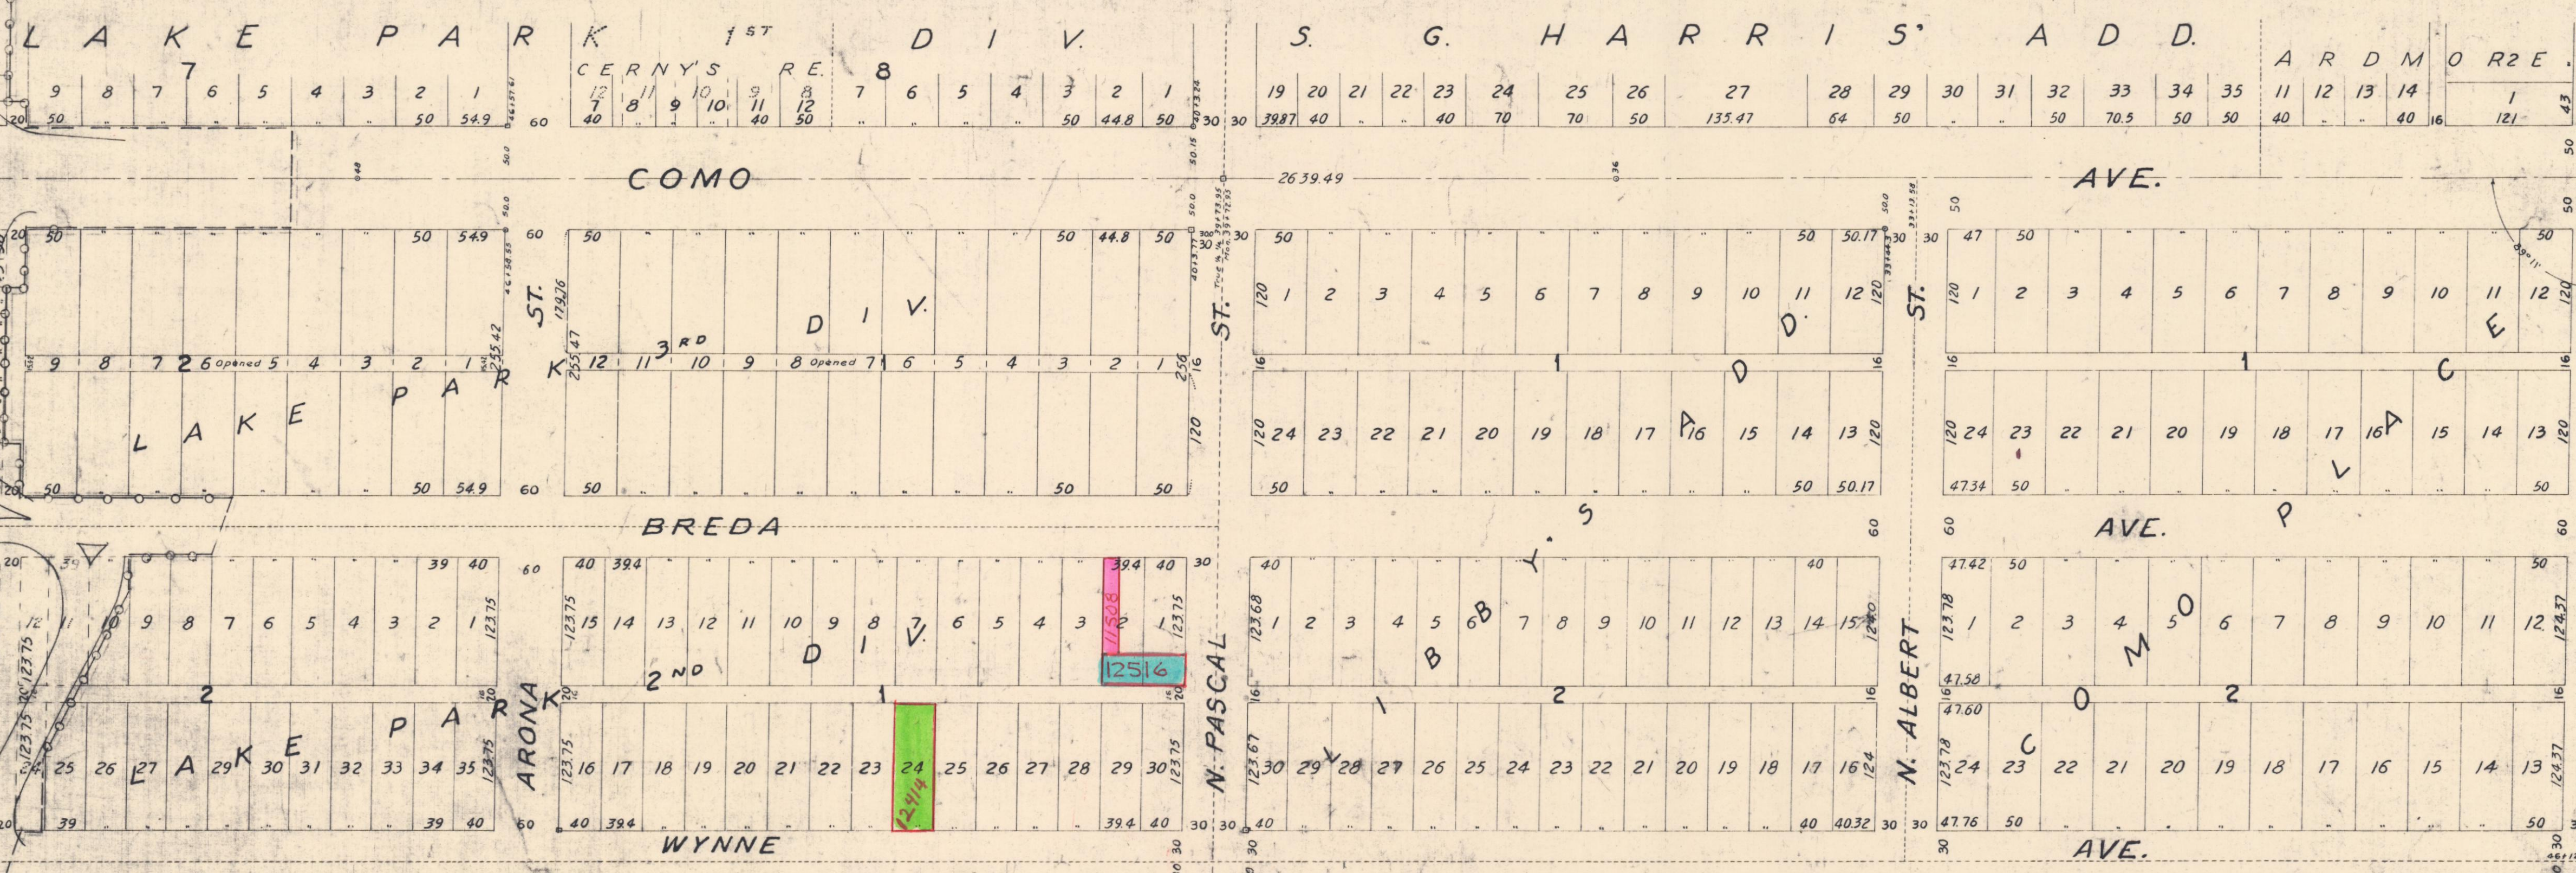

NW 1/4 27-29-23