
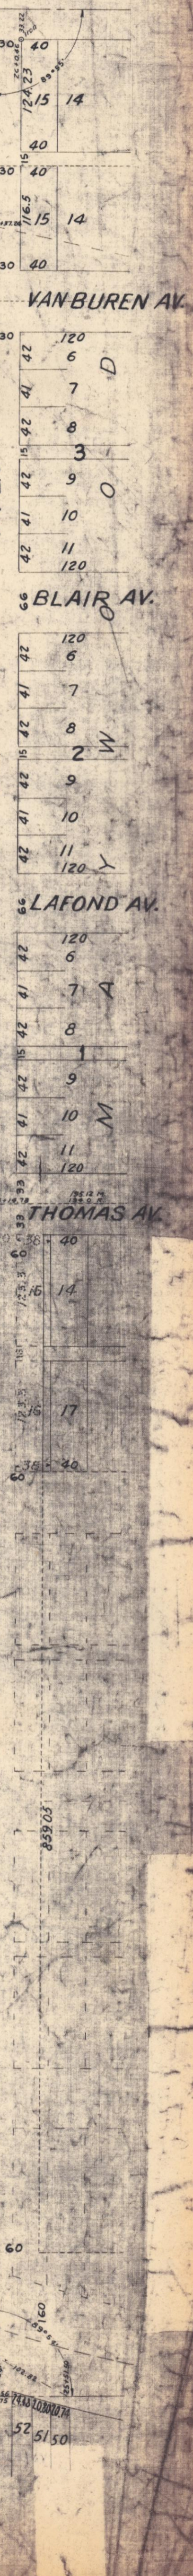
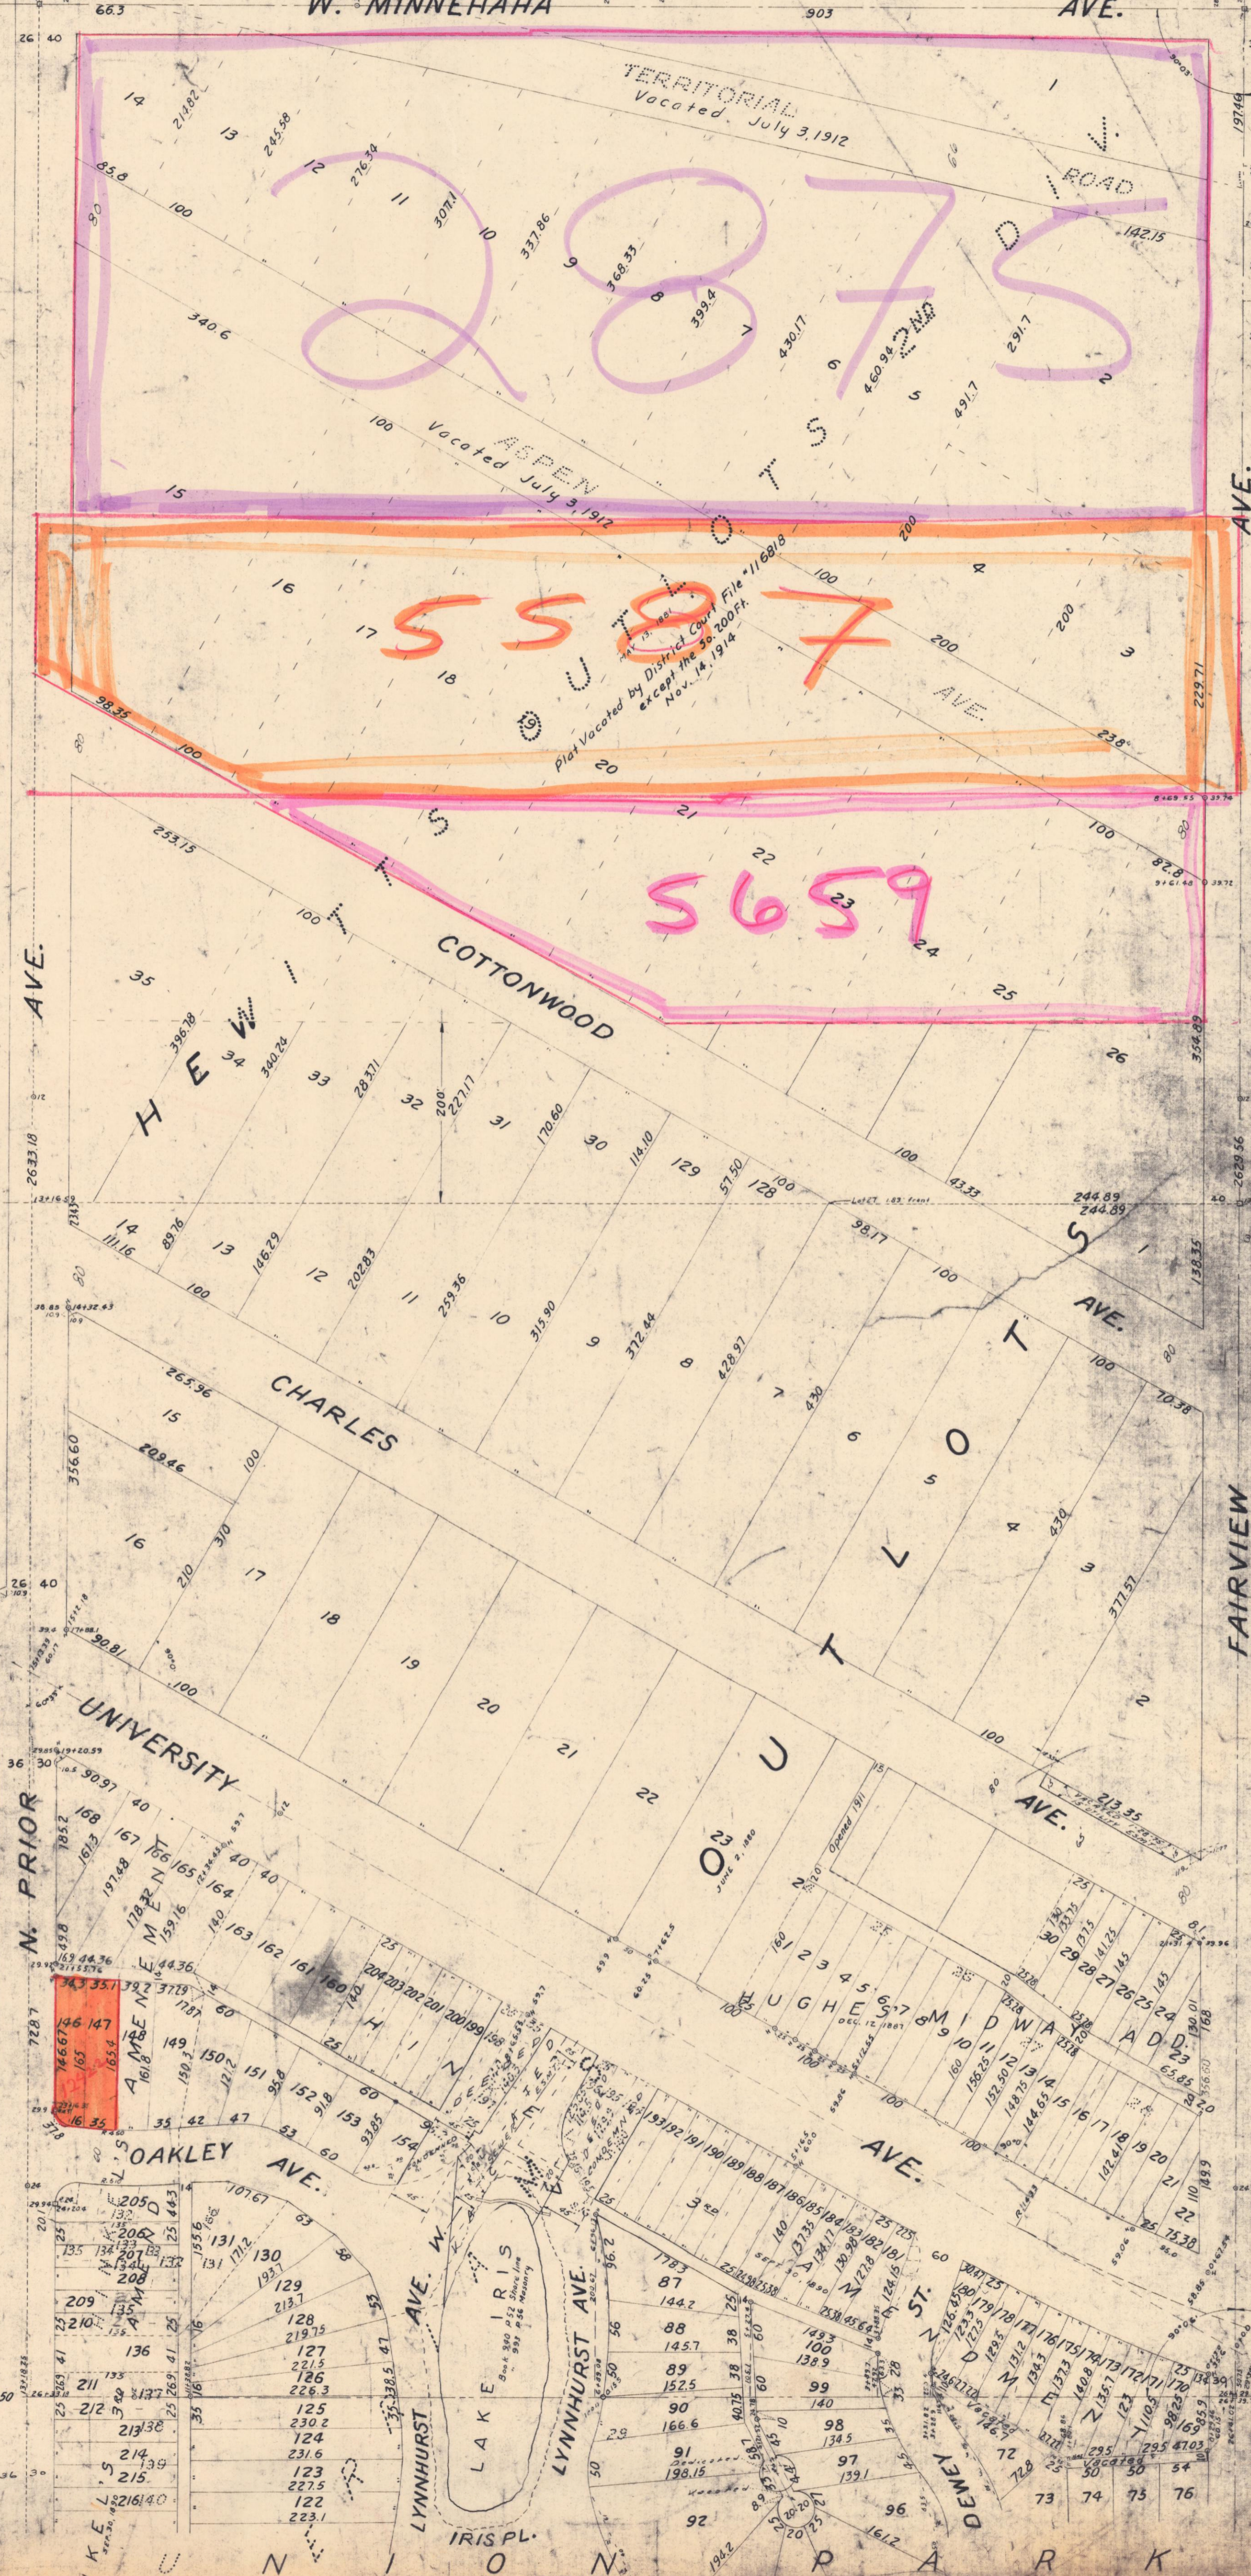


N. W. 1/4 Sec. 33—29—23

M I D W A Y																	H E I G H T S	
15	16	17	18	19	20	21	22	23	24	25	26	27	28	29	30	31	32	33	34	35	36	37	38	39	40	7	8	9	10	11	12	13	14	15	16	17	18	19	20	21	22	23	24	25	26	27	28	29	30	31	32	33	34	35	36	37	38	39	40
																	663 303 59.782	

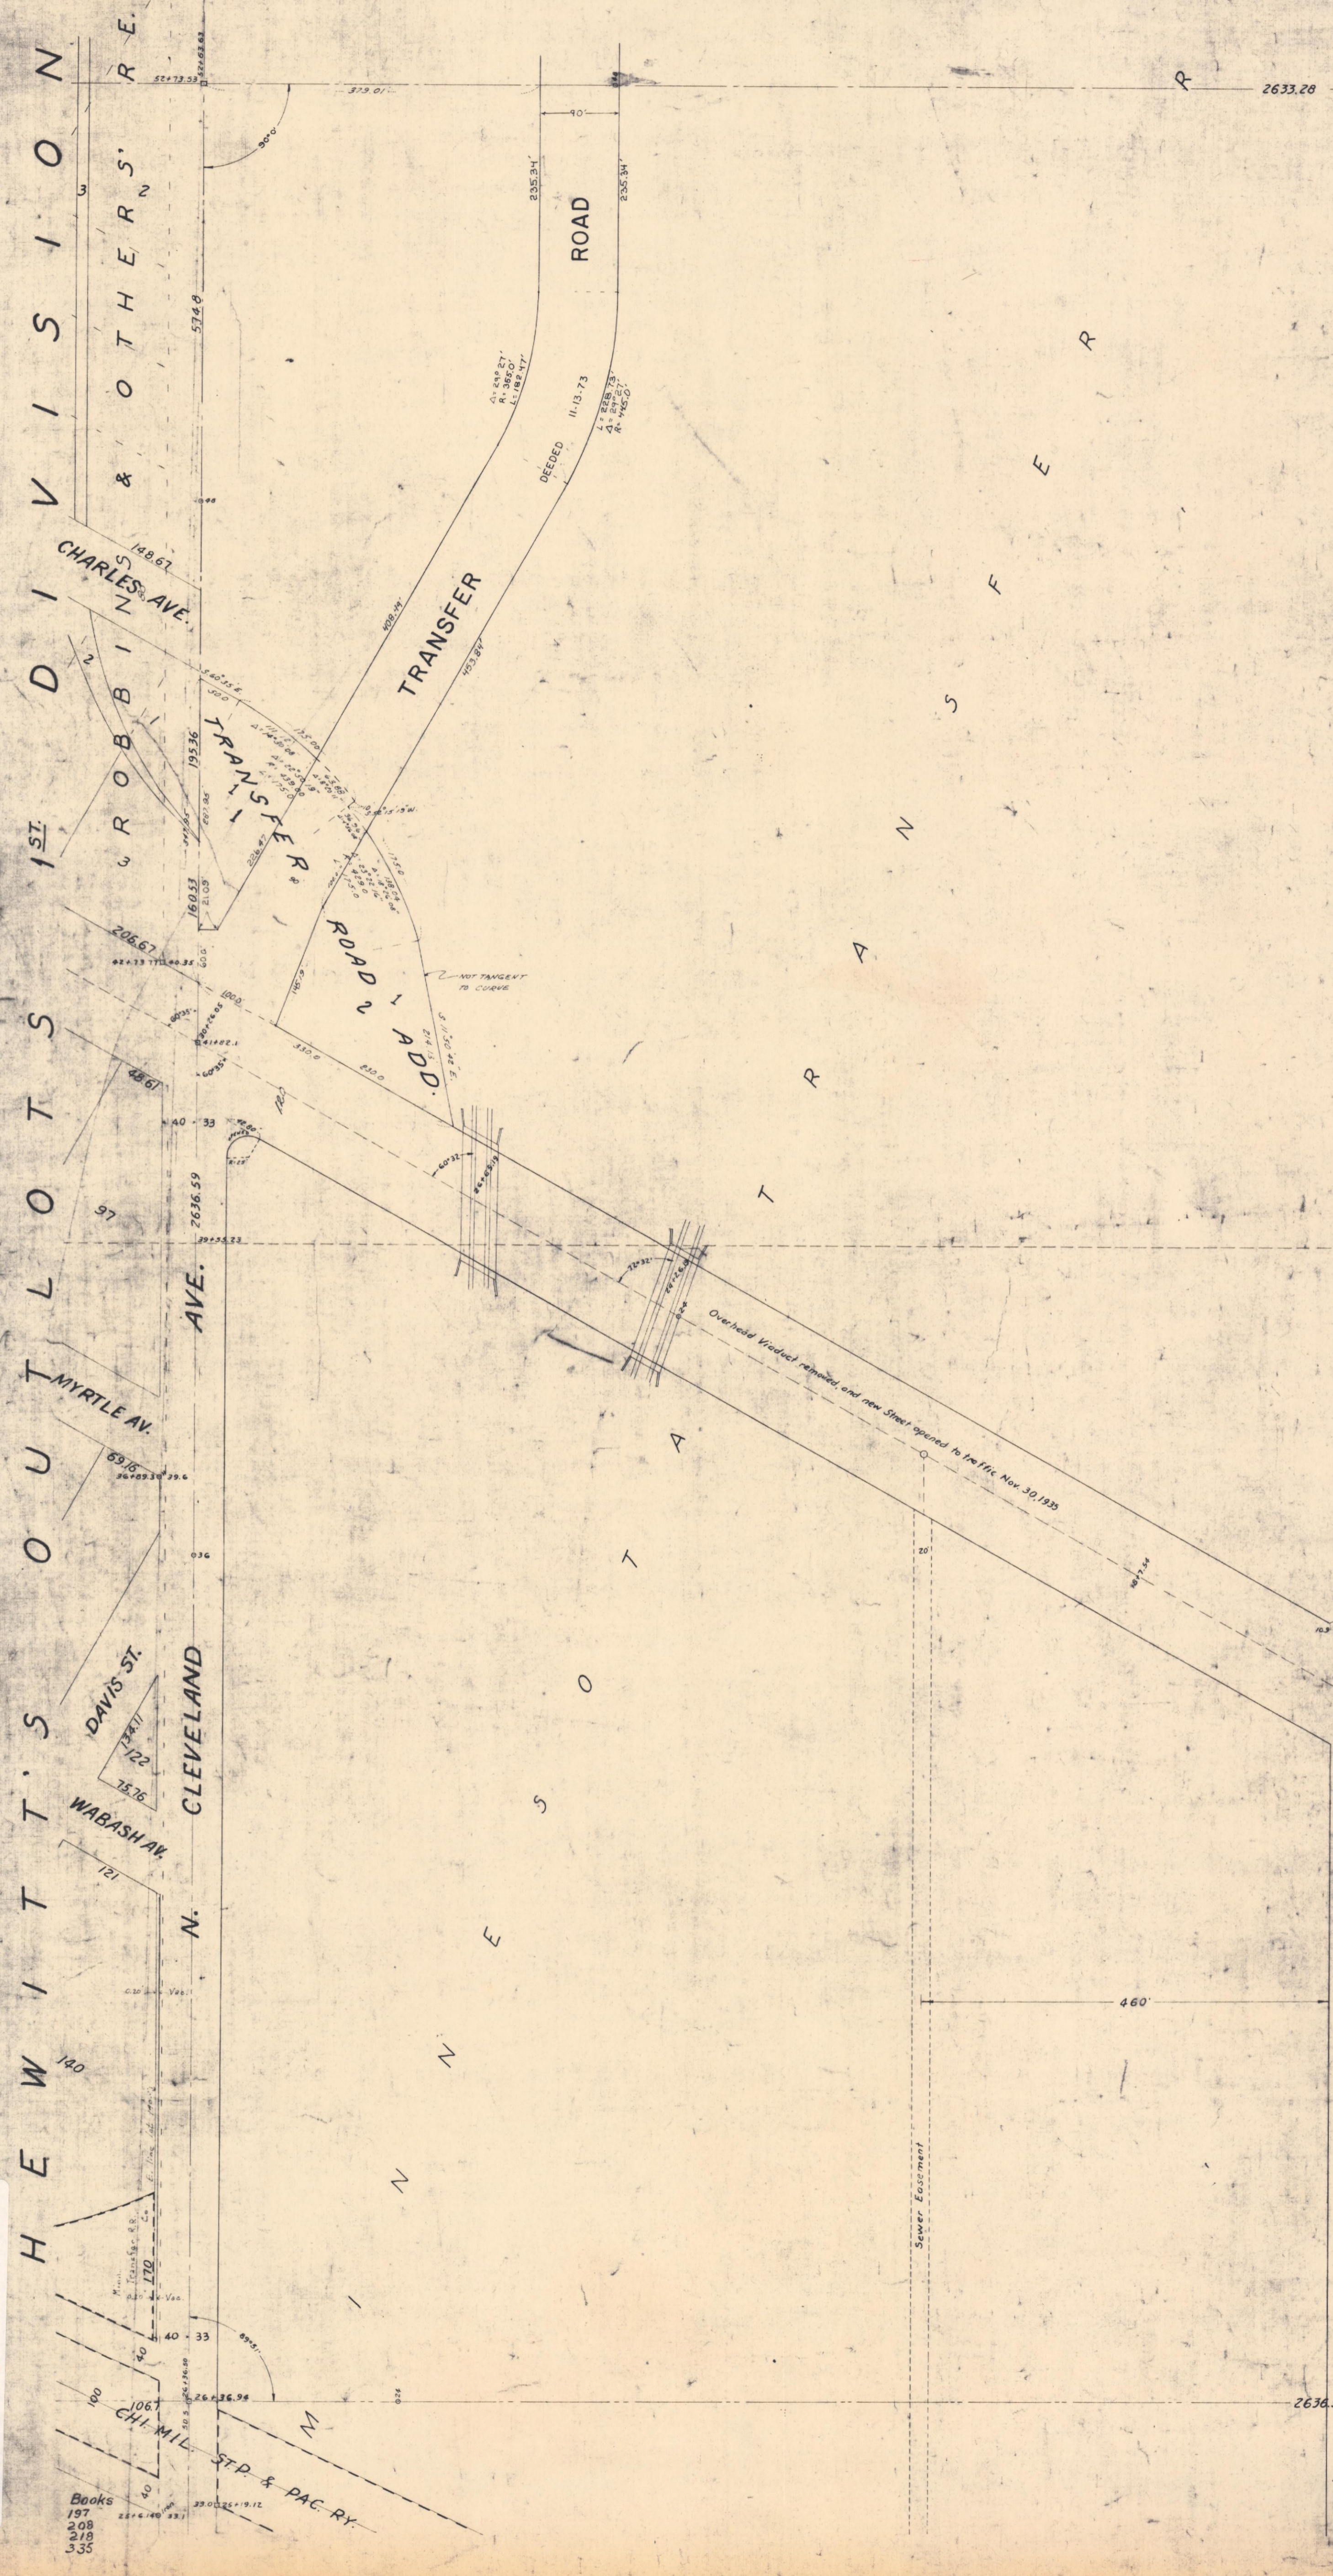

2875

5597

5659

NN 1/4 33-29-23

Books 197 208 218 335