


R.L.S. No. 162

18

17-30-22  
5/1

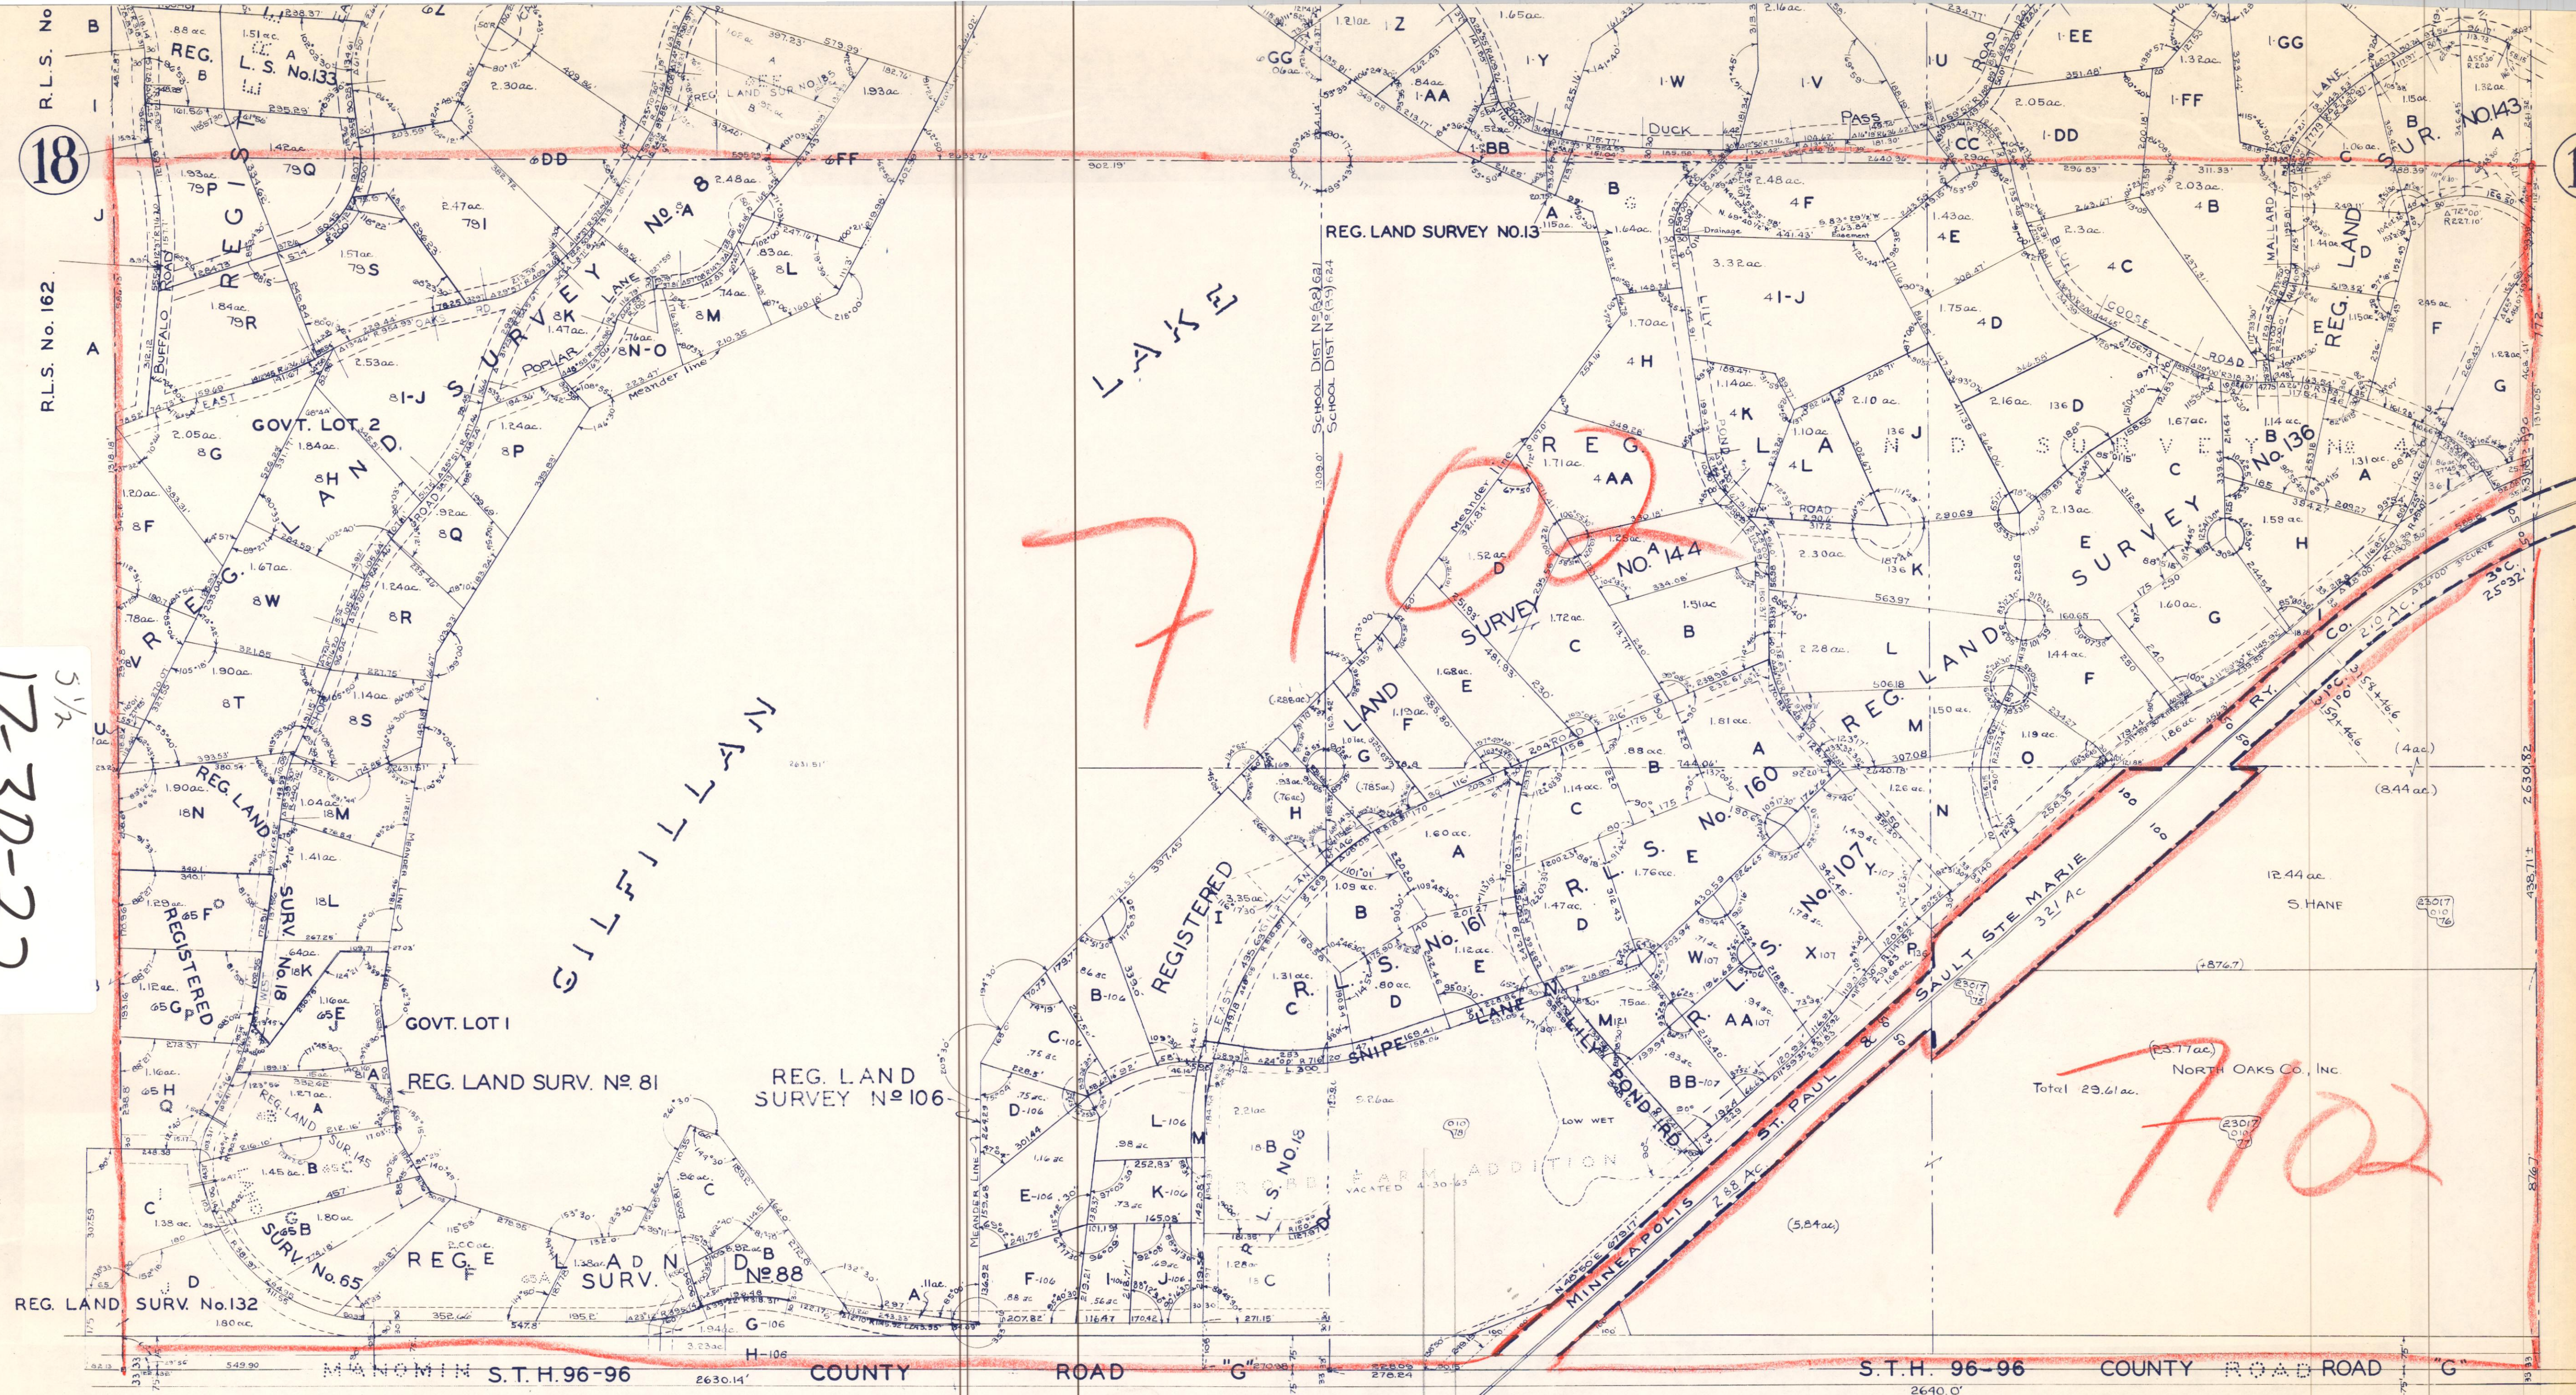

17-30-22  
COUNTY ASSESSOR'S OFFICE

AREA & DIMENSIONS SUBJECT TO CHANGE

20

Last Correction: 1/1/54