
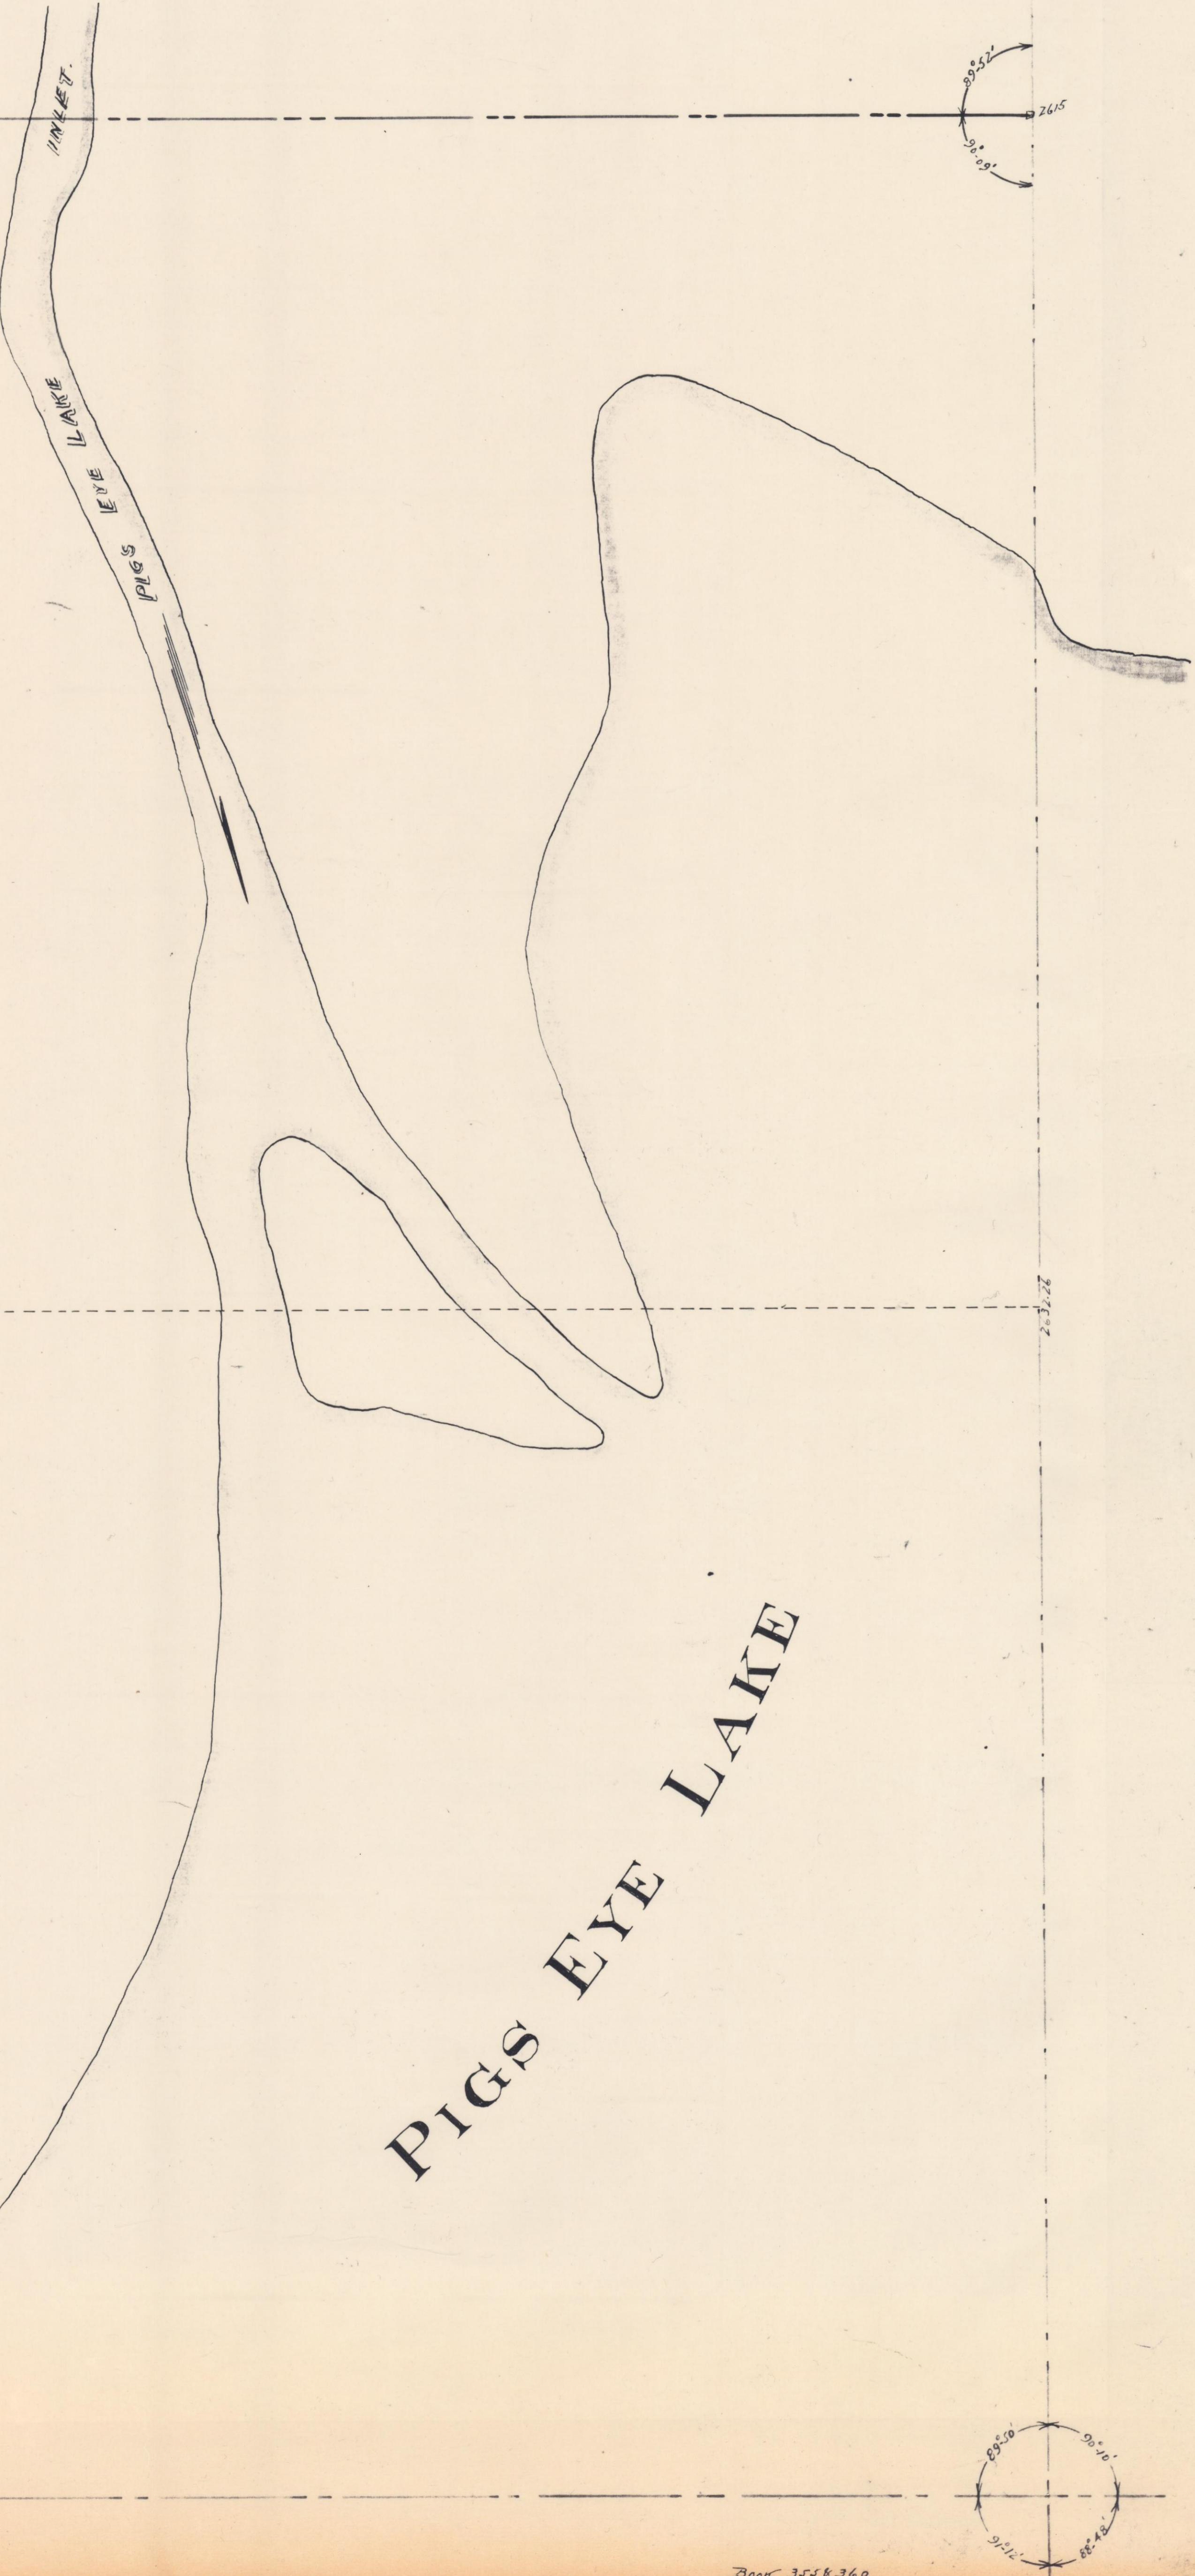
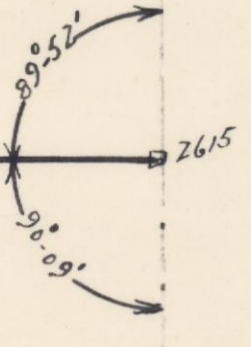


S.E. 1/4, Sec. 10-28-22.

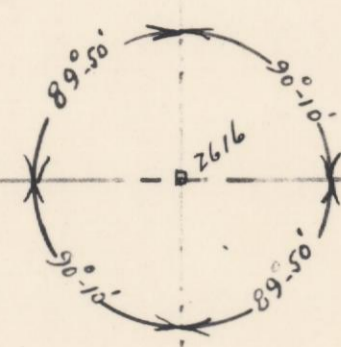


8181

PIGS EYE LAKE

2622.21

2622.21

2622.21

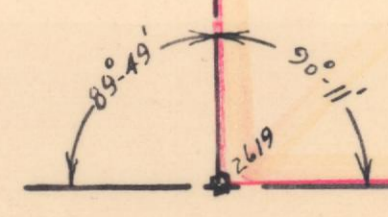

2622.21

SE 1/4 10-28-22