
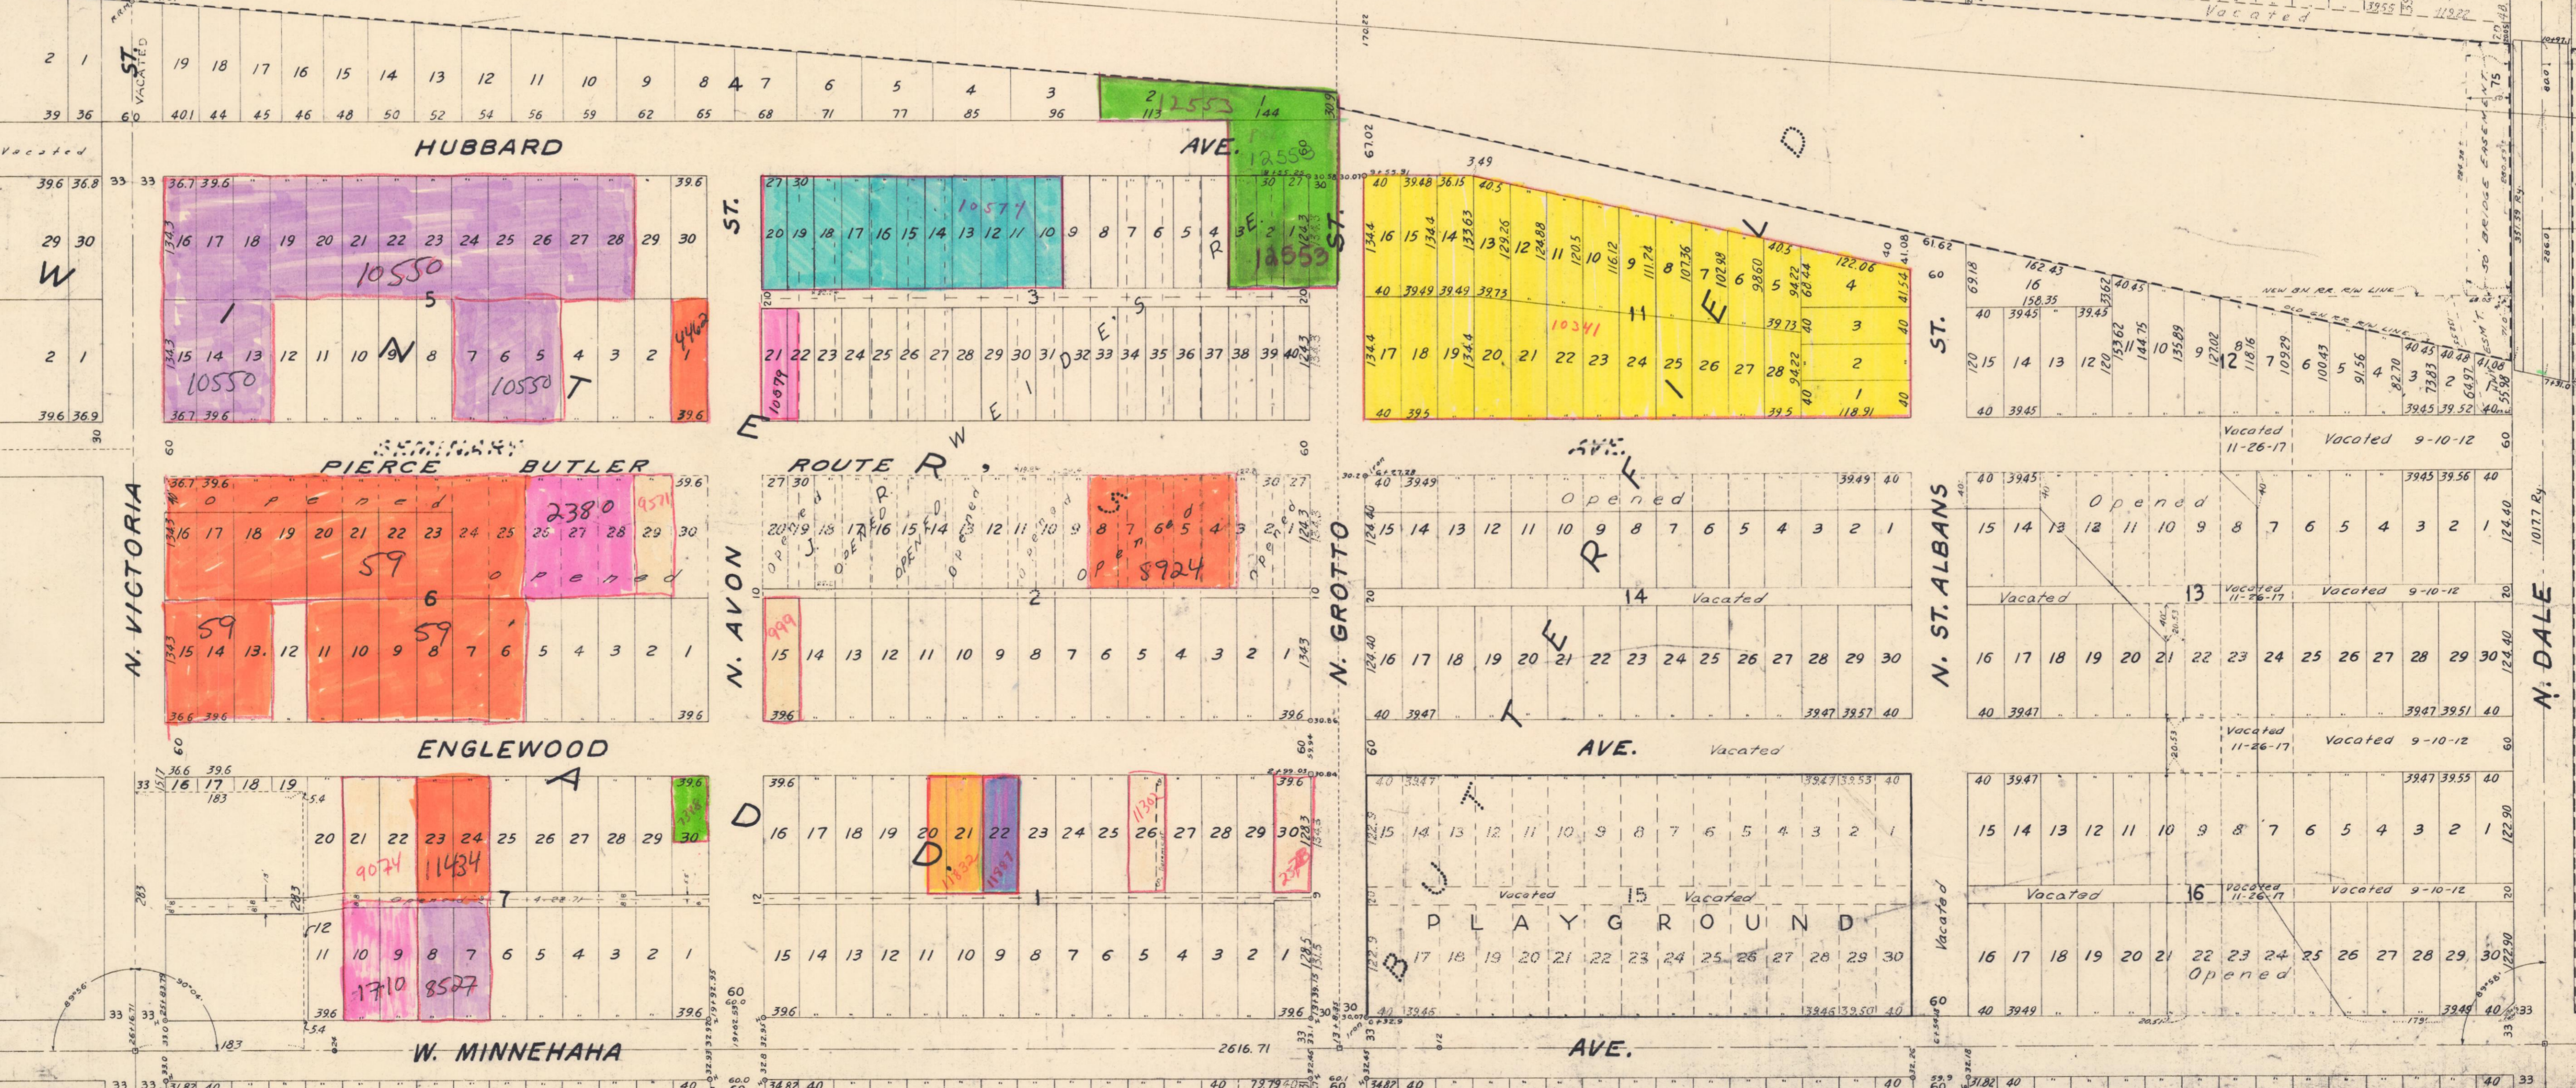


S. E. 1/4 Sec. 26—29—23

R O Y A L O A K S W A R E & H O S P E S COMOD D. AVE.

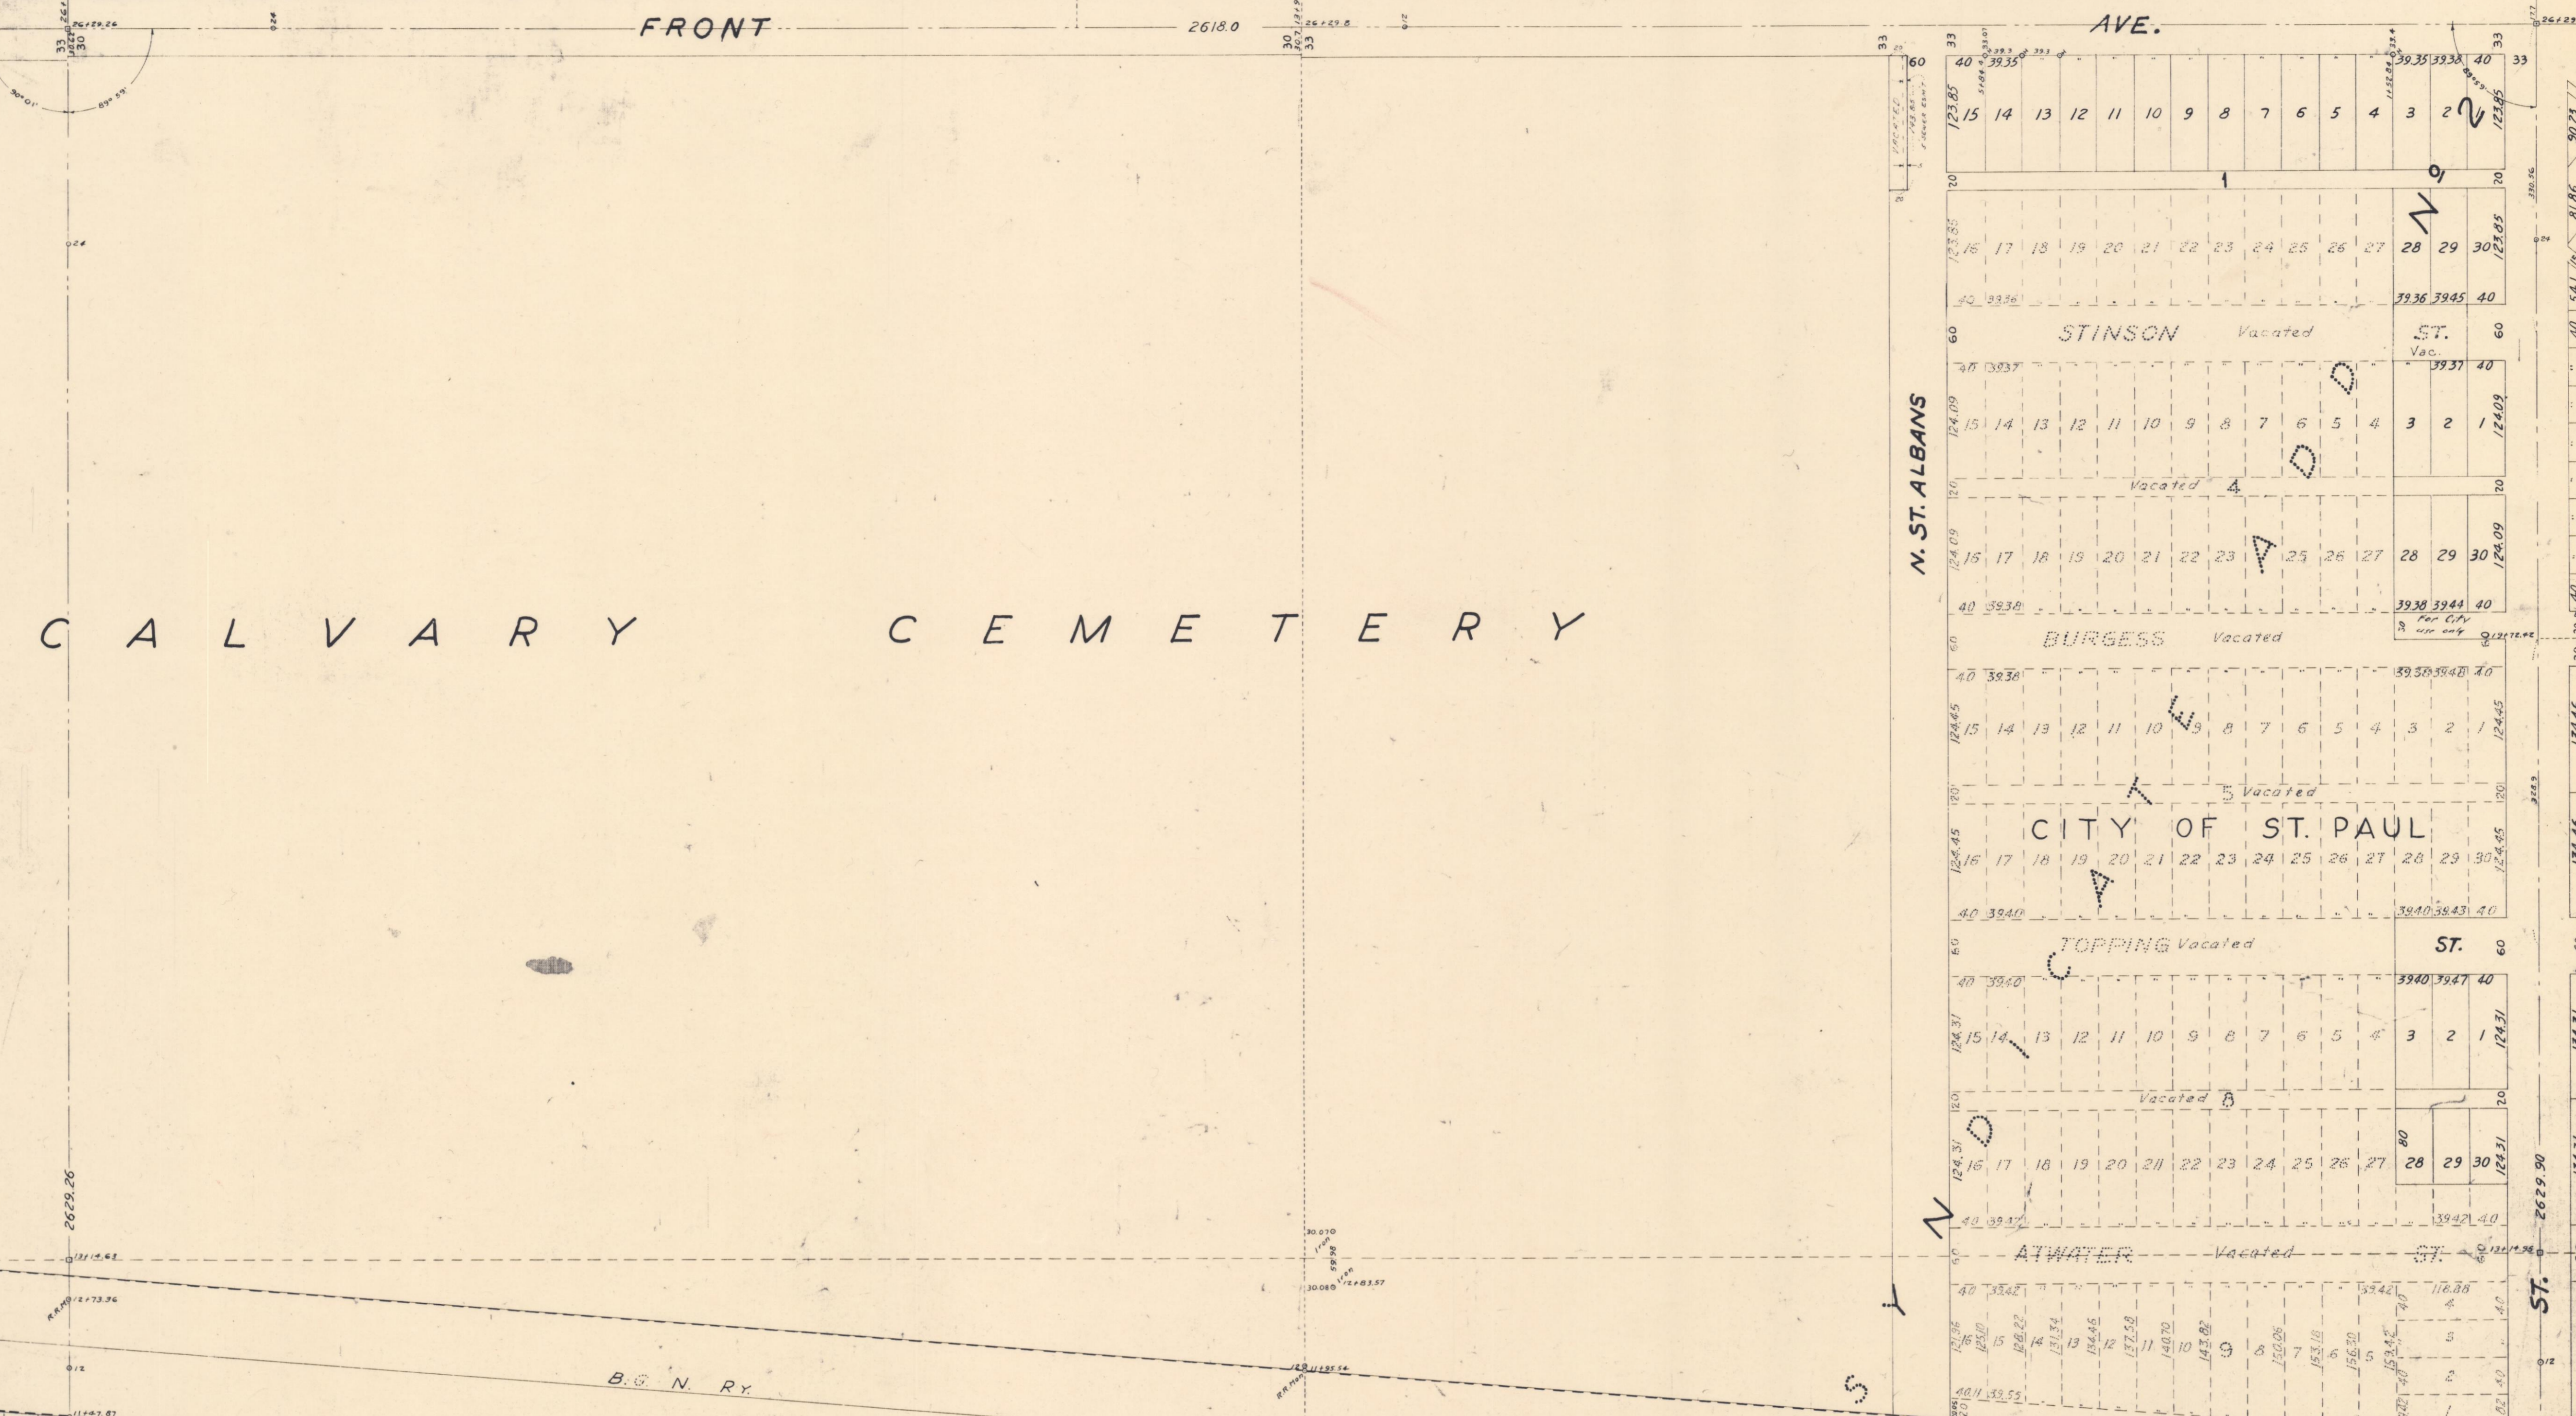

SE 1/4 Sec. 26-29-23

S Y N D I C A T E A D D N O 4