


# MISSISSIPPI RIVER BOULEVARD NORTH.

ST. PAUL, MINN.

340071

SCALE, 1" = 200'

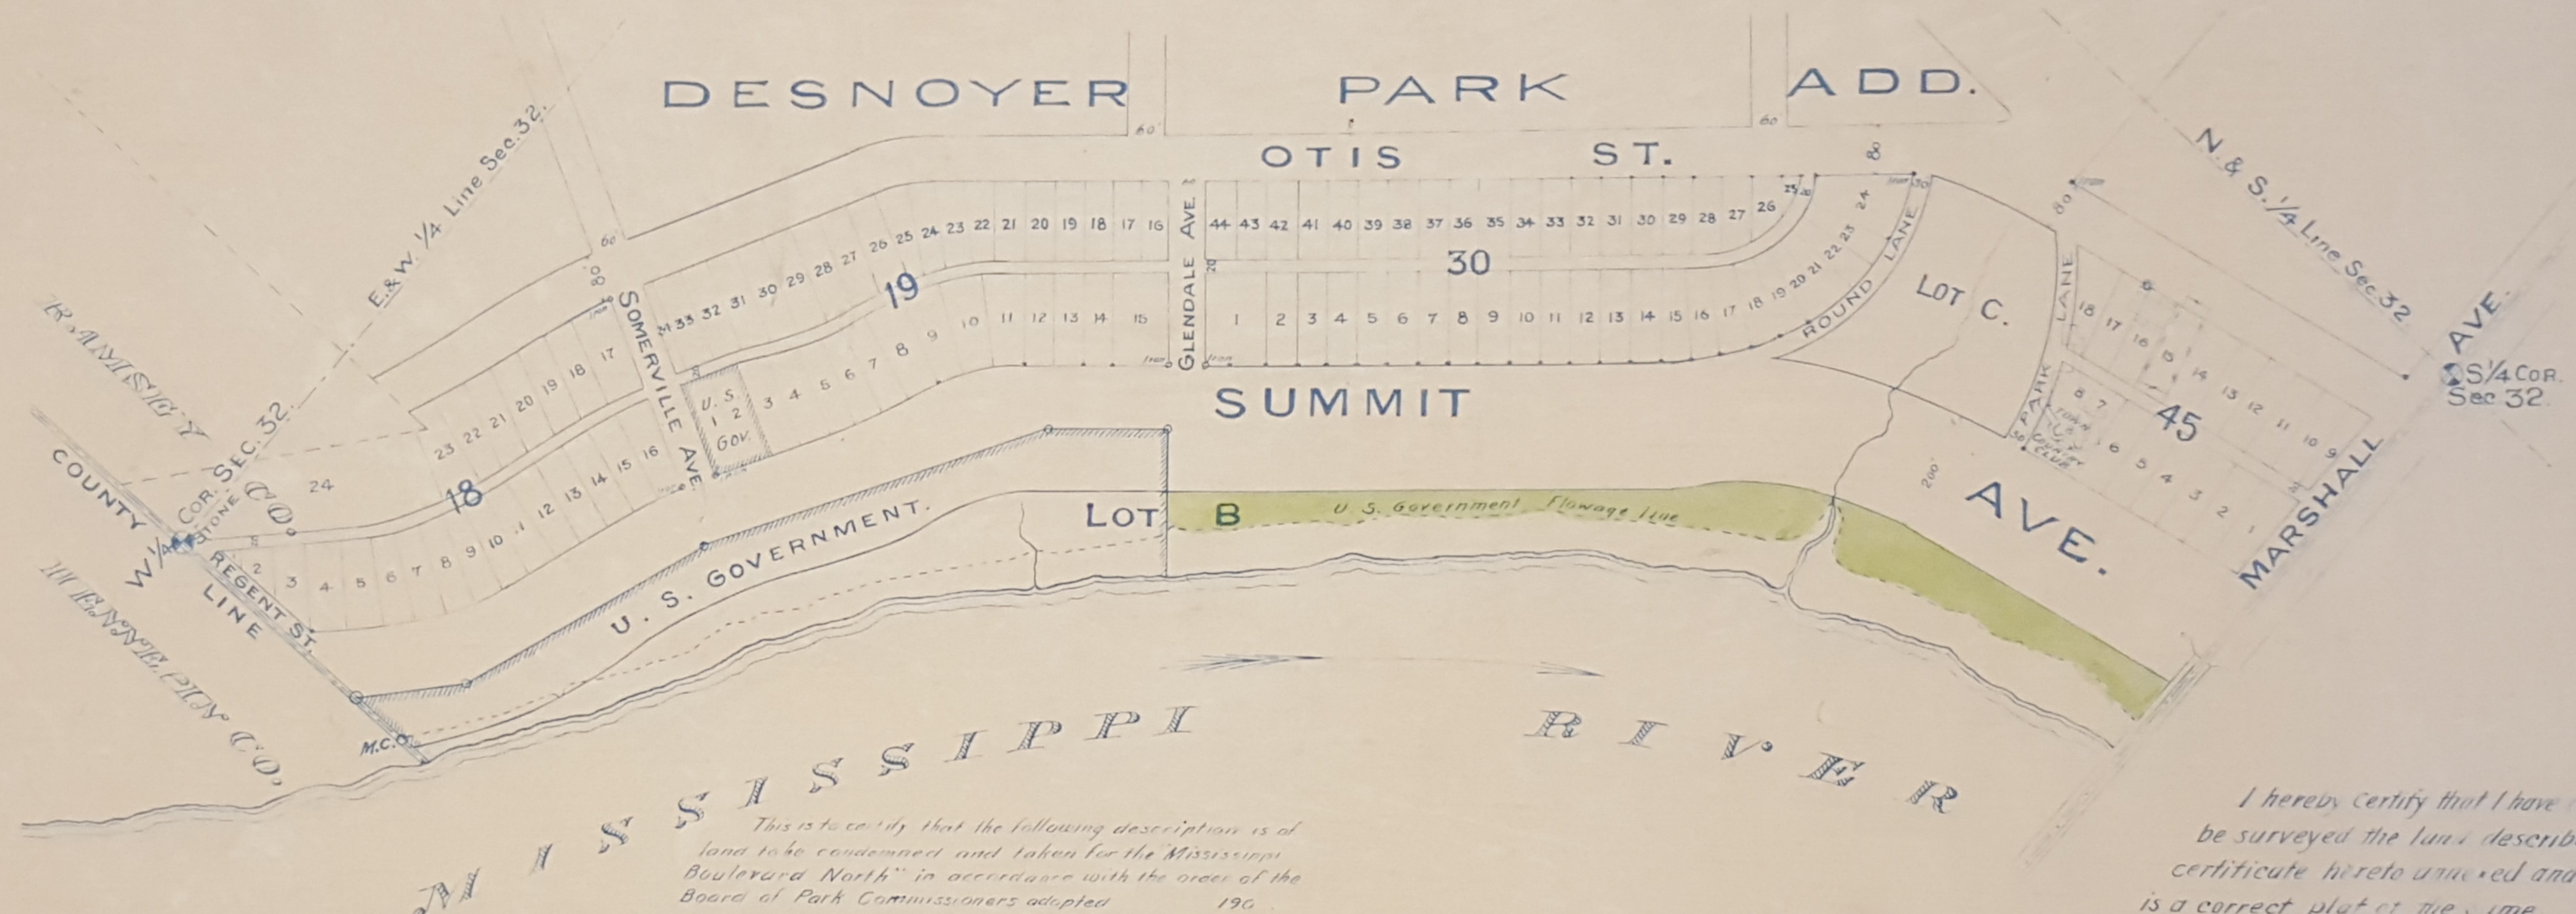

MISSISSIPPI RIVER

This is to certify that the following description is of land to be condemned and taken for the Mississippi Boulevard North in accordance with the order of the Board of Park Commissioners adopted 1907.

*J. T. Prainington*  
Secretary, Board of Park Commissioners

I hereby certify that I have caused to be surveyed the land described in the certificate hereto annexed and that this is a correct plat of the same.

*L. St. Rendell*  
Com. of Public Works and City Engineer

### DESCRIPTION

All of LOT "B" of DESNOYER PARK ADDITION to the City of St. PAUL, lying between the Westerly line of SUMMIT AVENUE and the flowage line established by the UNITED STATES GOVERNMENT in said LOT "B," except that part of said LOT "B" owned by the United States.

STATE OF MINNESOTA, } S.S.  
COUNTY OF RAMSEY. }  
On this 14 day of July A.D. 1907, personally appeared before me *L. St. Rendell* to me well known and acknowledged that he executed the foregoing Certificate as his own free act and deed.

*A. P. Moore*  
Notary Public Ramsey Co. Minn.  
My Commission expires Oct. 28, 1912.

ST. PAUL, MINN.

This is to certify that this is a true and correct plan of "Mississippi River Boulevard North," the assessment of which was confirmed by the Board of Public Works, in and for the corporation of the city of St. PAUL, MINNESOTA, on the 2<sup>nd</sup> day of May A.D. 1907.

*W. J. Gorman*  
President, Board of Public Works

*R. L. Gorman*  
Clerk, Board of Public Works.

STATE OF MINNESOTA, } S.S.  
County of Ramsey. }  
Office of the Register of Deeds  
This is to certify that the within instrument was filed for record in this office at St. Paul, on the 11<sup>th</sup> day of May, A. D. 1907, at 12 o'clock P. M., and that the same was duly registered in Book 3 of Park Plats, Page 3.  
*W. J. Gorman*  
Register of Deeds.  
By \_\_\_\_\_ Deputy.