


Bay Triangle.

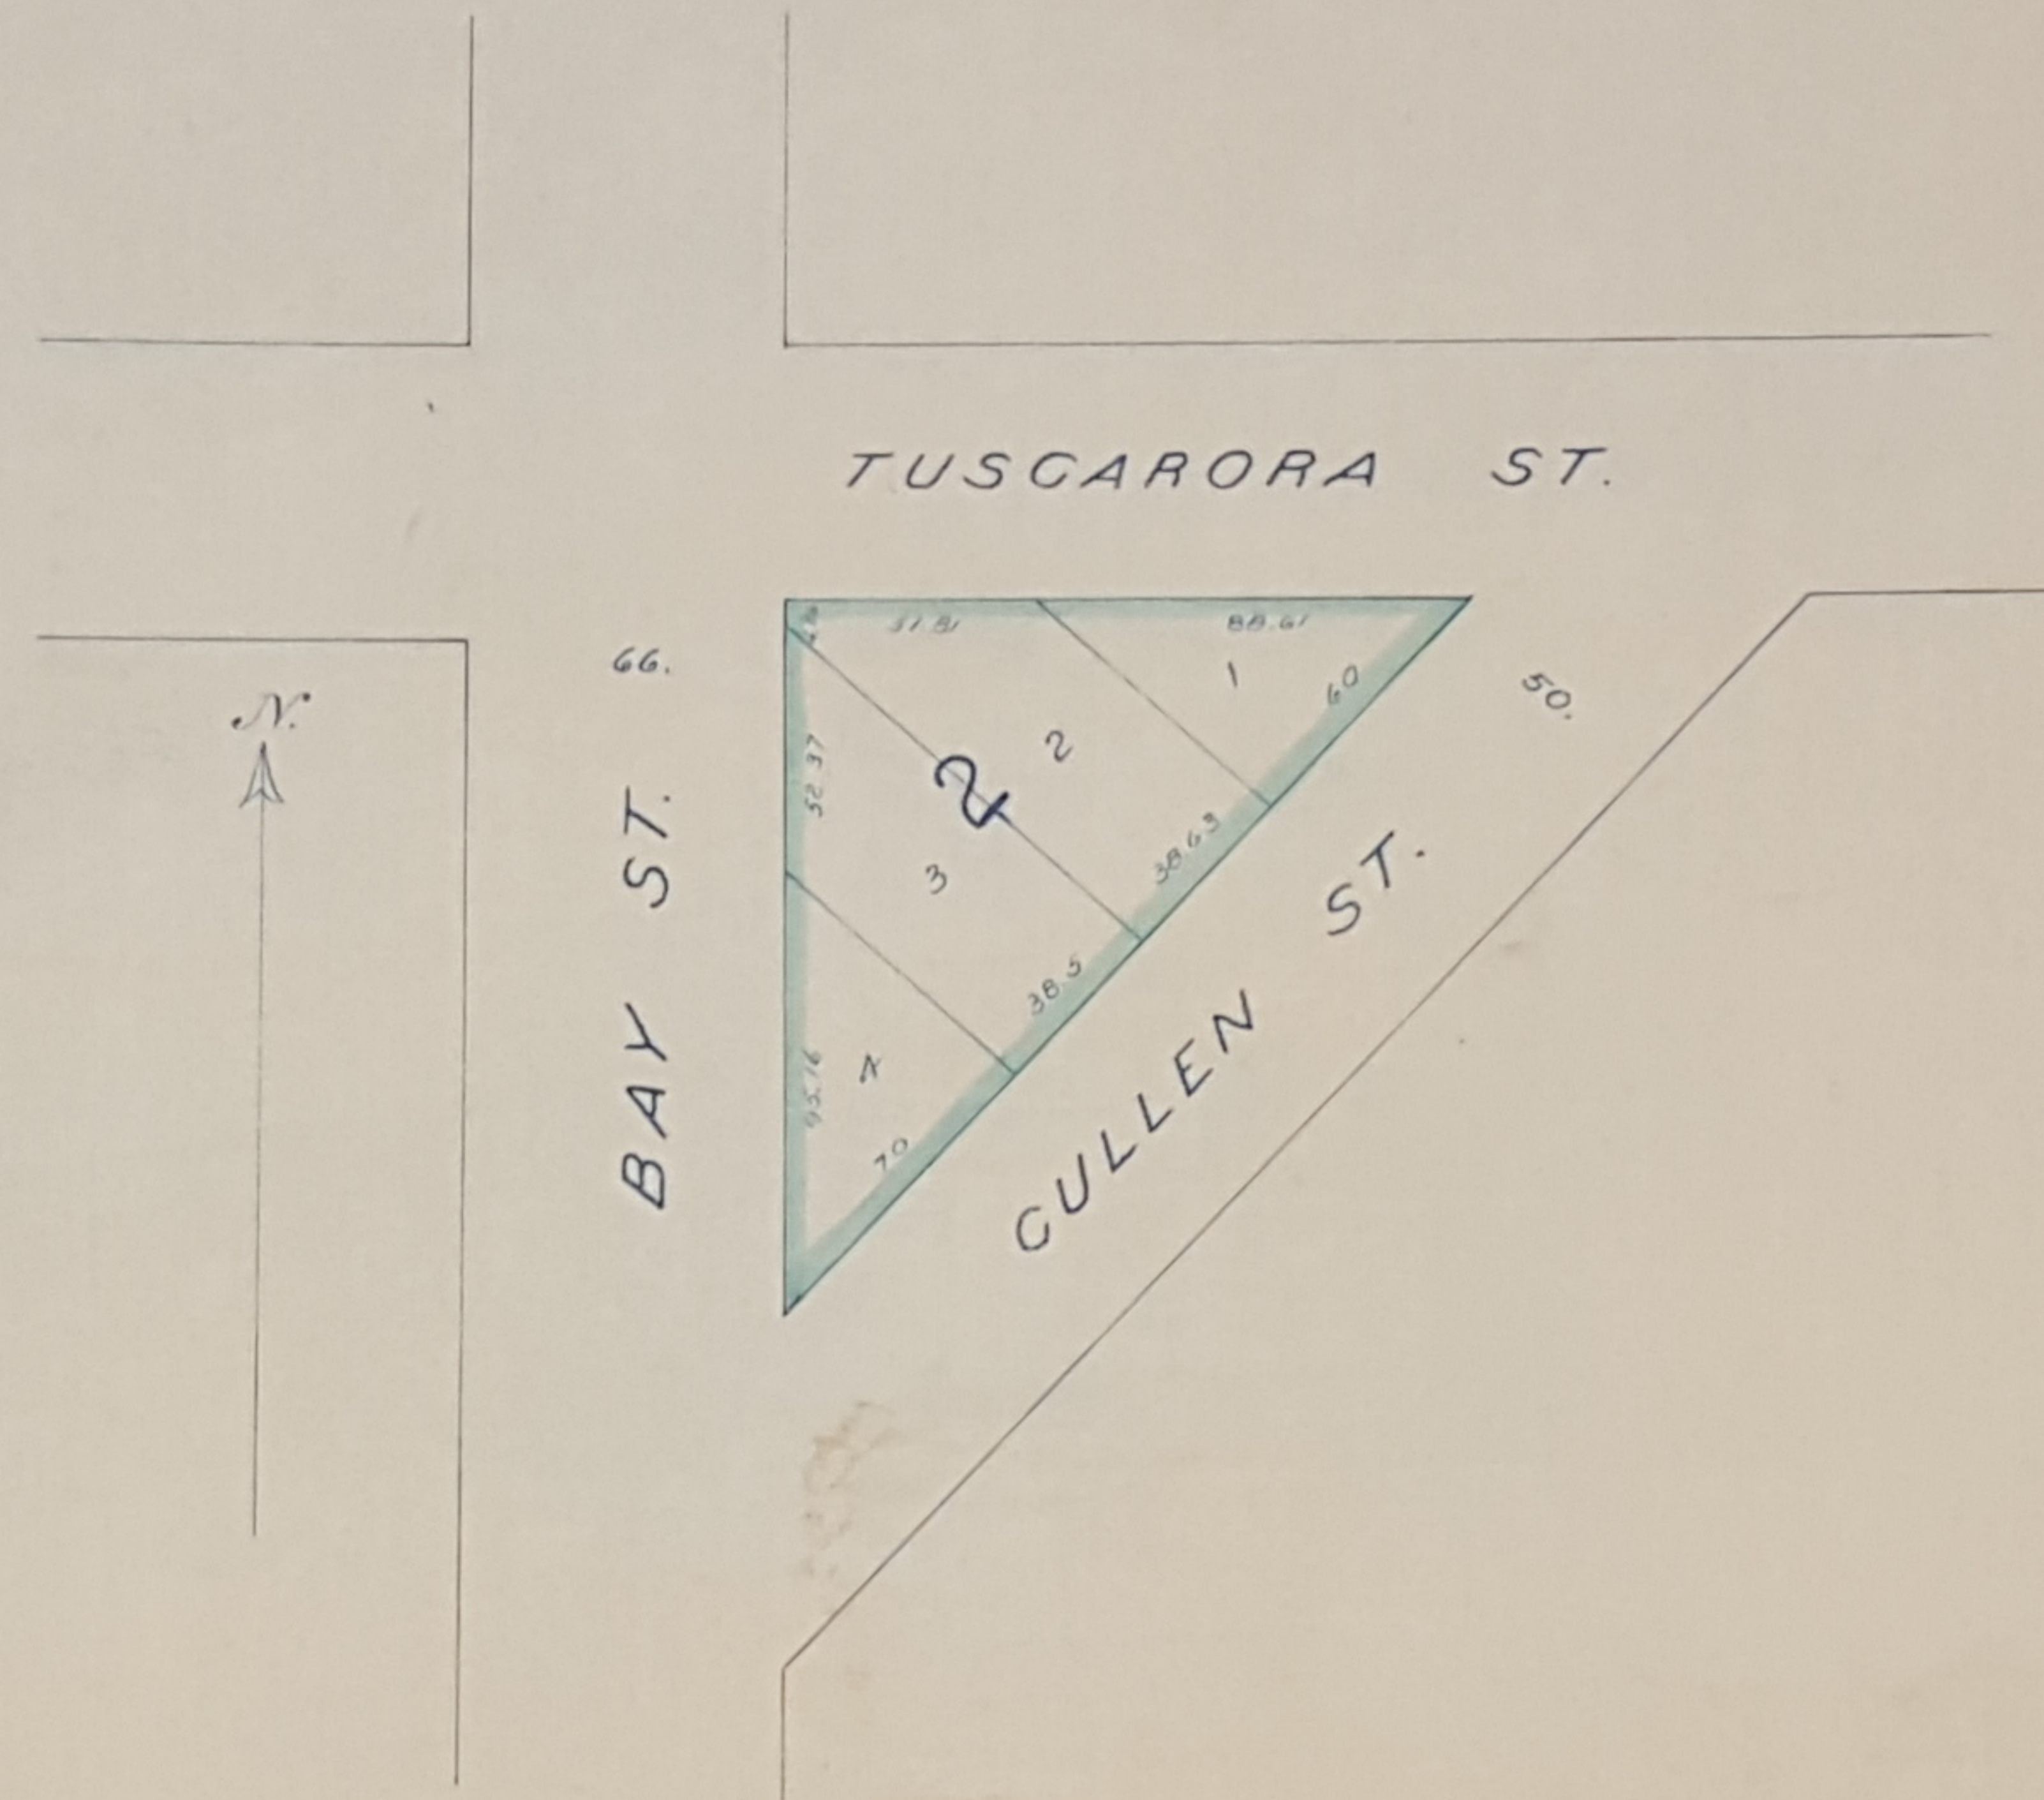

343385

THIS IS TO CERTIFY THAT THIS PLAT OF LANDS AND GROUNDS HAS BEEN DESIGNATED AND HAS BEEN CAUSED TO BE SURVEYED AND PLATTED BY THE BOARD OF PARK COMMISSIONERS OF THE CITY OF ST. PAUL FOR THE PURPOSES OF A PUBLIC PARK FOR THE USE OF SAID CITY TO BE CALLED "BAY TRIANGLE," BY AND UNDER RESOLUTIONS OF SAID BOARD ADOPTED APRIL 18TH 1907, AND COMPRISING THE FOLLOWING TRACTS OF LAND SITUATED IN THE CITY OF ST. PAUL, TO WIT:-

THE TRIANGULAR PIECE OF GROUND BETWEEN BAY, TUSCARORA AND CULLEN STREETS, BEING LOTS 1, 2, 3 & 4 OF BLOCK 2 IN ASYLUM ADDITION N^o 1.

L. J. Redington
SECRETARY BOARD OF PARK COMMISSIONERS

I HEREBY CERTIFY THAT I HAVE CAUSED TO BE SURVEYED THE LAND DESCRIBED IN THE CERTIFICATE HERETO ANNEXED, AND THAT THIS IS A CORRECT PLAT OF THE SAME.

L. W. Rendell
CITY ENGINEER

STATE OF MINNESOTA } 55
COUNTY OF RAMSEY }

ON THIS 8TH DAY OF July 1907,
PERSONALLY APPEARED BEFORE ME L. W. RUNDLETT, TO ME WELL KNOWN, AND ACKNOWLEDGED THAT HE EXECUTED THE FOREGOING CERTIFICATE AS HIS OWN FREE ACT AND DEED.

A. P. Moore

NOTARY PUBLIC,
RAMSEY COUNTY, MINN.

My Commission expires Oct. 28, 1912.

ST. PAUL, MINN. July 22 1907

THIS IS TO CERTIFY THAT THIS IS A TRUE AND CORRECT PLAN OF "BAY TRIANGLE"

CITY OF ST. PAUL, MINN., THE ASSESSMENT FOR WHICH WAS CONFIRMED BY THE BOARD OF PUBLIC WORKS IN AND FOR THE CORPORATION OF THE CITY OF ST. PAUL, MINN., ON THE 24TH DAY OF June 1907.

THE GREEN BOUNDARY SHOWS THE PIECES AND PARCELS OF LAND CONDEMNED FOR SAID PARK.

J. J. Gorman
PRESIDENT, BOARD OF PUBLIC WORKS

R. L. Gorman
CLERK, BOARD OF PUBLIC WORKS

STATE OF MINNESOTA } 55
County of Ramsey }

Office of the Registrar of Deeds

This is to certify that the within instrument was filed for record in this office at St. Paul, on the 30th day of July, A. D. 1907 at 11:45 A.M. and that the same was duly recorded in Book 3 of *Deeds* Page 5

W. J. Gorman
Registrar of Deeds.

By _____ Deputy