


NEWELL PARK

SCALE 1" TO 50'

353384

GREAT NORTHERN RY. RIGHT OF WAY

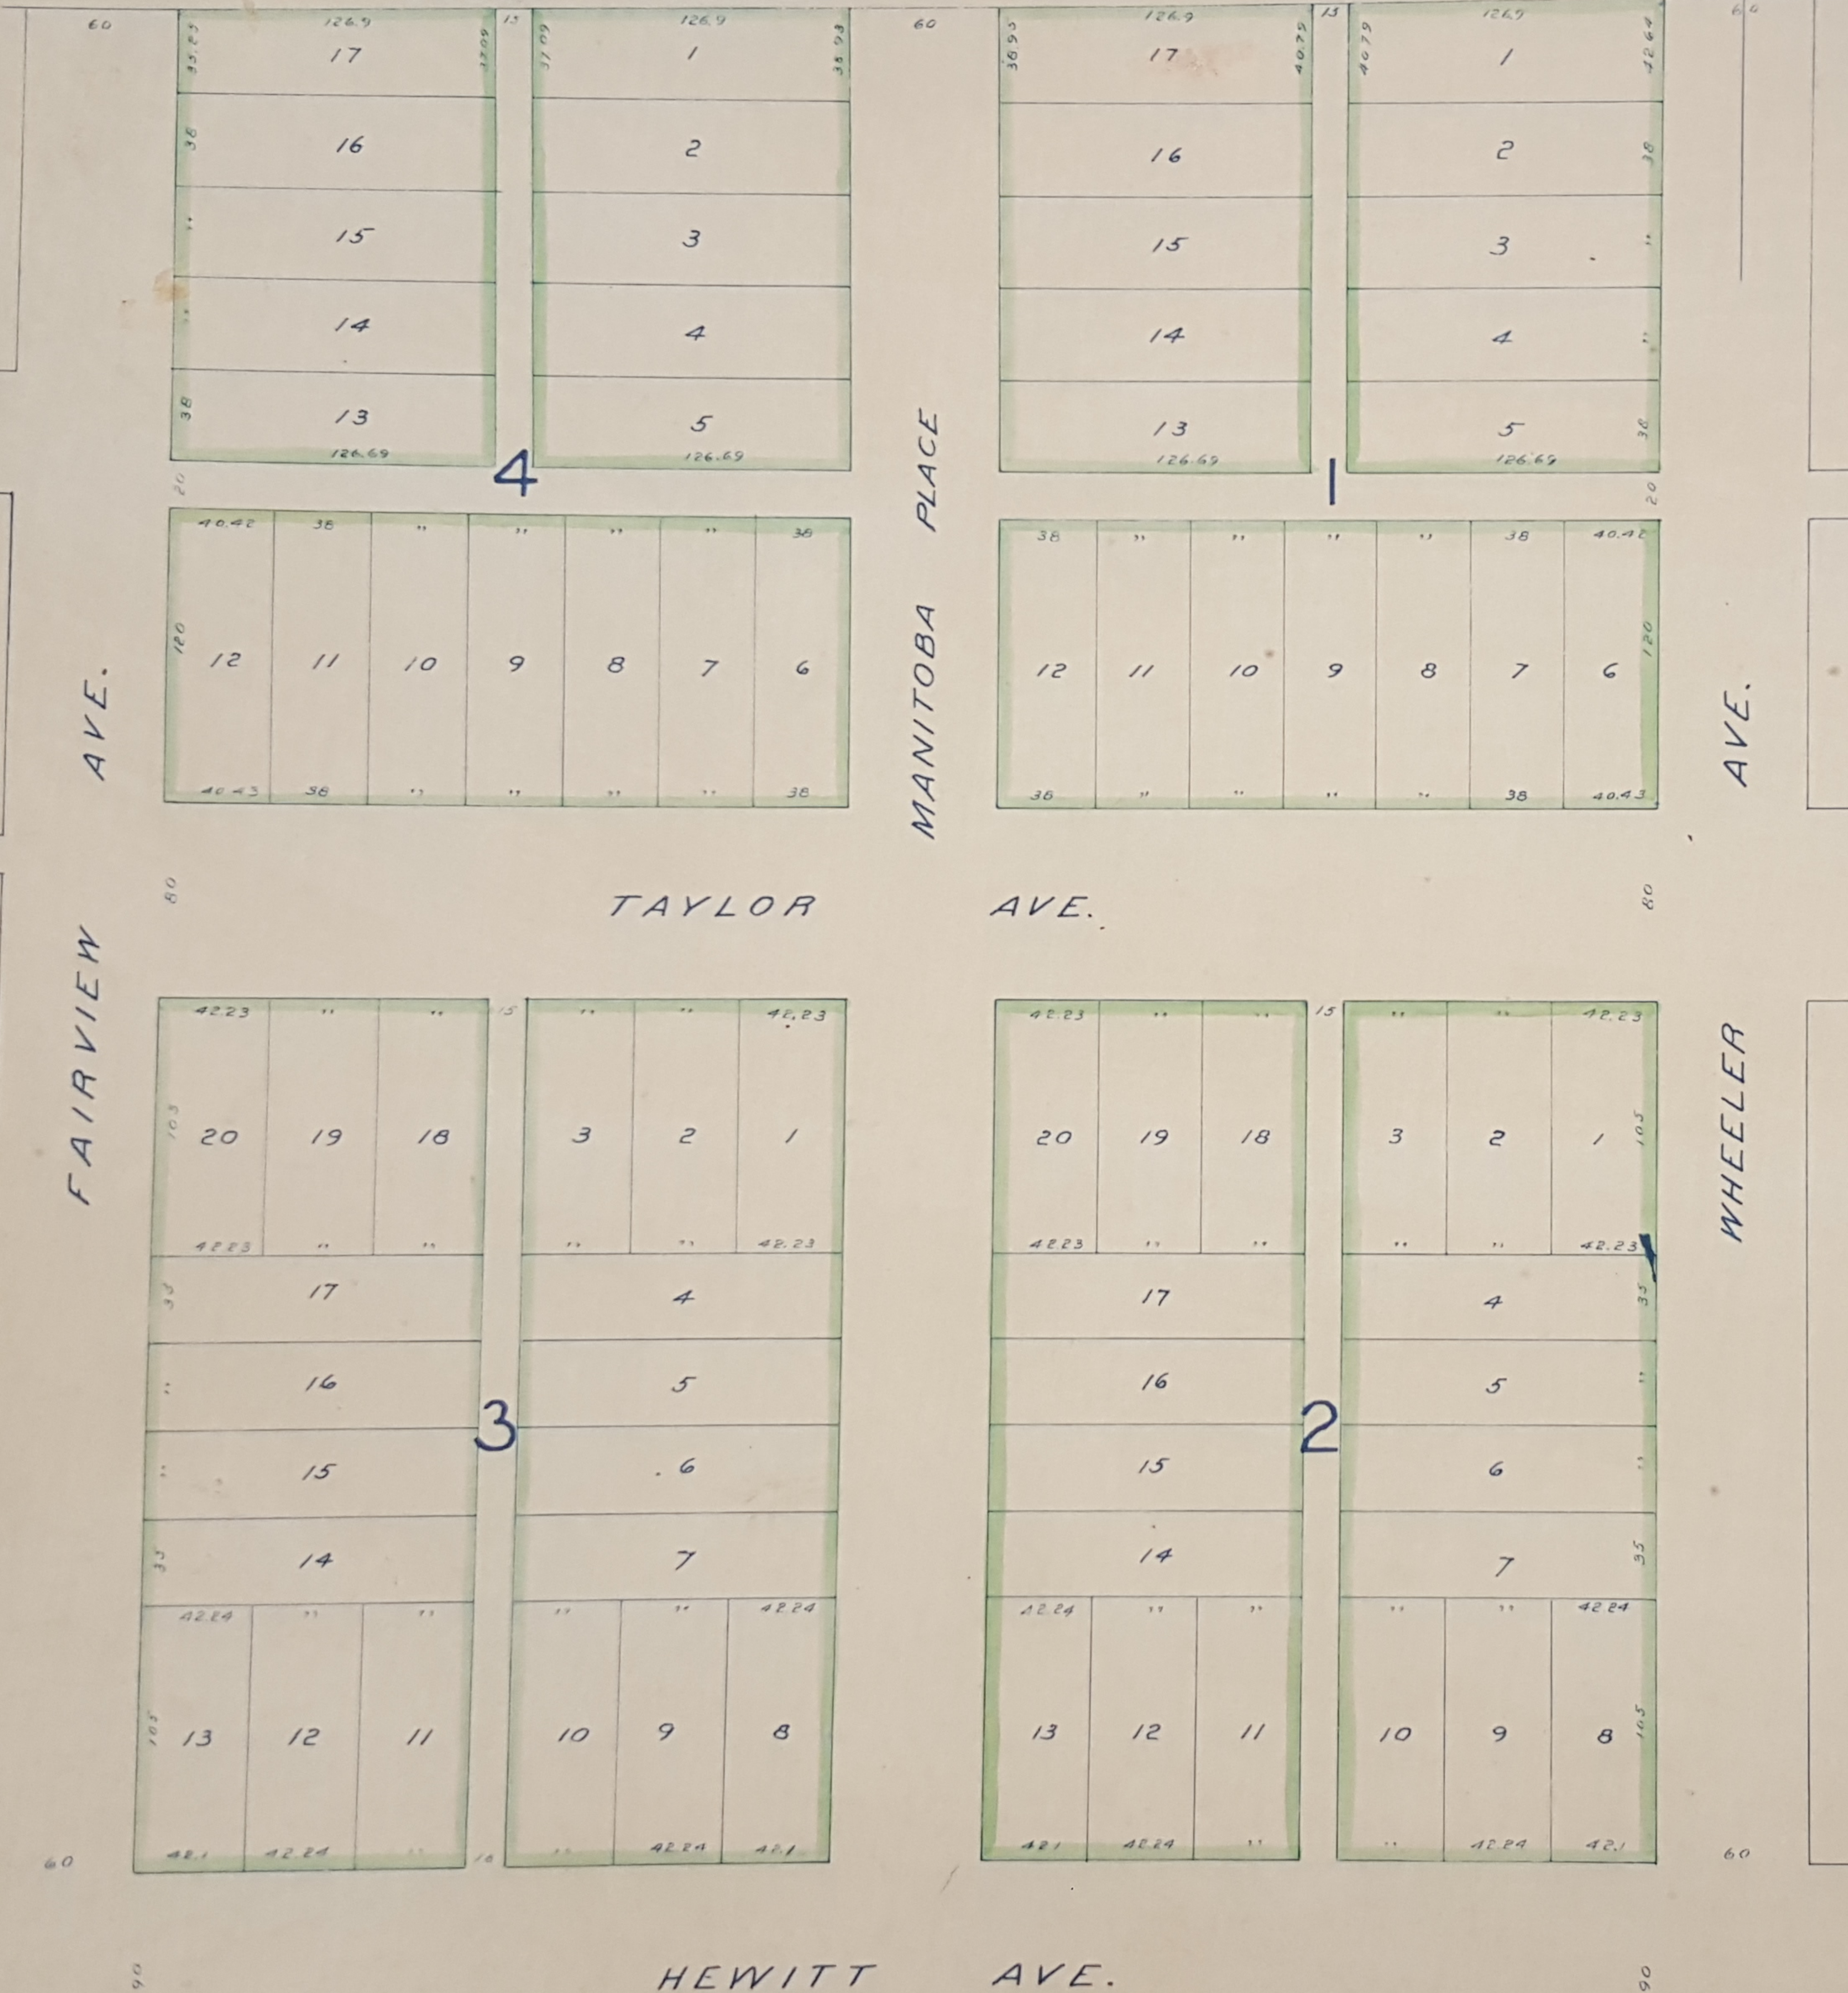

This is to certify that this plat of lands and grounds has been designated and has been caused to be surveyed and platted by the BOARD OF PARK COMMISSIONERS of the City of St. Paul for the purposes of a PUBLIC PARK for the use of said City, to be called NEWELL PARK, by and under resolutions of said Board adopted on the 5th day of August 1907.

H. S. Prington
Secretary, Board of Park Commissioners

I hereby certify that I have caused to be surveyed and platted the lands described in the certificate hereto annexed, and that this is a correct plat of the same.

L. W. Rundlett
Commissioner of Public Works

State of Minnesota } ss.
County of Ramsey }
On this 9 day of April, 1908,
personally appeared before me, the undersigned,
L. W. Rundlett, to me well known, and acknowledged that he
executed the foregoing certificate as his own free act and deed

W. Moore
Notary Public, Ramsey Co. Minn.
My commission expires Dec. 28-1912

Saint Paul, Minn., April 14 1908
This is to certify that this is a true and correct plan of
NEWELL PARK, which comprises the whole of Blocks 1, 2,
3 and 4, COLLEGE PLACE MARSHALL'S DIVISION, the assessment
for which was confirmed by the Board of Public Works in and
for the Corporation of the City of St. Paul, Minn., on the 16th day
of April 1908.

J. M. St. John
President, Board of Public Works.
R. L. Forman
Clerk, Board of Public Works.

STATE OF MINNESOTA, } ss.
County of Ramsey, }
Office of the Registrar of Deeds.
This is to certify that the within instrument
was filed for record in this office at St. Paul,
on the 16th day of April
A. D. 1908, at 11 o'clock A. M., and that the
same was duly recorded in Book 3
of Park Plat Page 10
M. J. G. [Signature]
Registrar of Deeds.
By _____ Deputy.

CLAYLAND PARK

FAIRVIEW AVE.

AVE.

MANITOBA PLACE

AVE.

WHEELER

TAYLOR AVE.

HEWITT AVE.