


# HORTON PARK

SCALE 1" TO 50'

351312

JY.

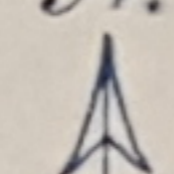

This is to certify that this plat of lands and grounds has been designated and has been caused to be surveyed and plotted by the BOARD OF PARK COMMISSIONERS of the City of St Paul for the purposes of a PUBLIC PARK for the use of said City, to be called HORTON PARK, by and under resolutions of said Board adopted on the 3<sup>rd</sup> day of August, 1907.

*L. J. Brington*  
Secretary, Board of Park Commissioners

I hereby certify that I have caused to be surveyed and plotted the lands described in the certificate hereto annexed, and that this is a correct plat of the same.

*L. W. Rundlett*  
Commissioner of Public Works


State of Minnesota } ss.  
County of Ramsey }

On this 21 day of Dec 1907,  
personally appeared before me, the undersigned,  
L. W. Rundlett, to me well known, and acknowledged that he  
executed the foregoing certificate as his own free act and deed.

*A. P. Moore*  
Notary Public, Ramsey Co. Minn.  
My commission expires 190

St Paul, Minn. December 21, 1907  
This is to certify that this is a true and correct plan of  
HORTON PARK, which comprises the whole of BLOCK 17  
COLLEGE PLACE, EAST DIVISION, the assessment for which was  
confirmed by the Board of Public Works in and for the Corporation  
of the City of St Paul, Minn., on the 9<sup>th</sup> day of December 1907

*J. W. Spore*  
President, Board of Public Works.  
*R. L. Foman*  
Clerk, Board of Public Works.

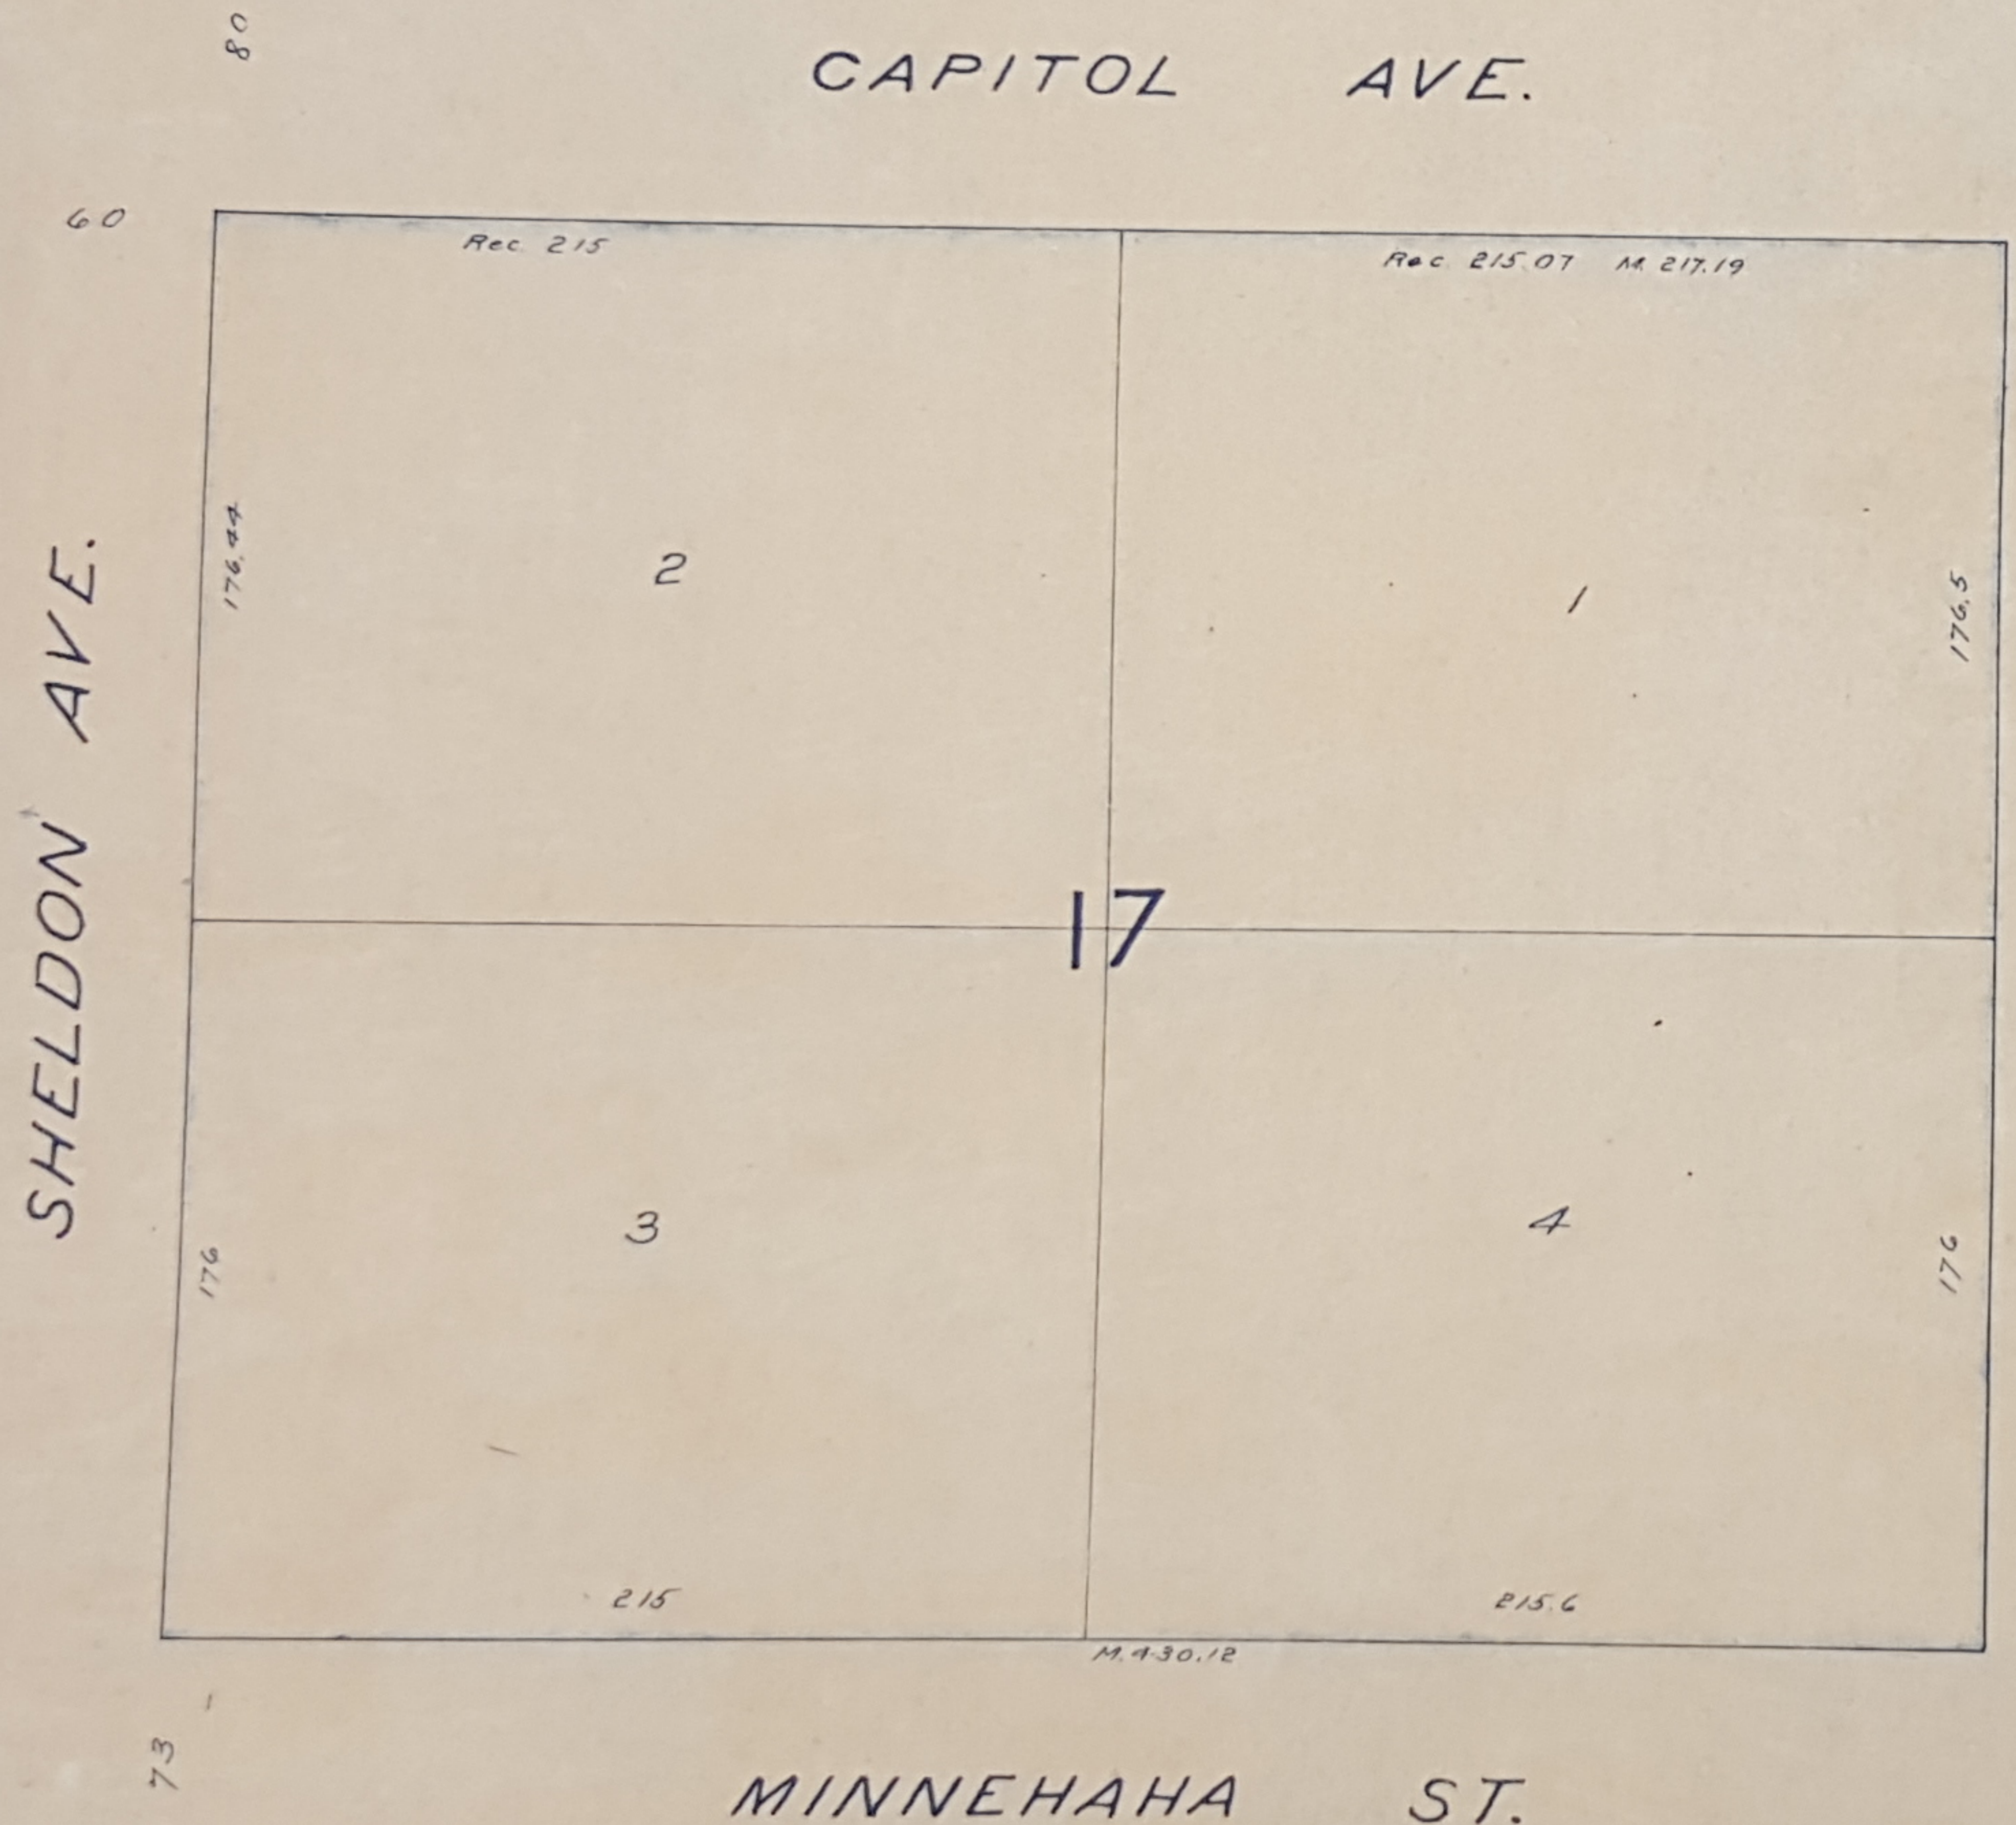

STATE OF MINNESOTA  
County of Ramsey  
Office of the Register of Deeds  
This is to certify that the within instrument  
was filed for record in the office of the  
Register of Deeds on the 4<sup>th</sup> day of February,  
A. D. 1908 at 11:49 a.m. and that the  
same was duly recorded in Book  
of *Park Plat* Page 7  
*M. J. Spore*  
Register of Deeds.  
By \_\_\_\_\_ Deputy.