

RAMSEY TRIANGLE

SCALE 1" TO 20'

This is to certify that this plat of lands and grounds has been designated and has been caused to be surveyed and platted by the BOARD OF PARK COMMISSIONERS of the City of St. Paul for the purposes of a Public Park for the use of said City, to be called "RAMSEY TRIANGLE"; by and under resolutions of said Board adopted on the 3rd day of Sep. 1907.

H. H. Huntington
Secretary, Board of Park Commissioners

I hereby certify that I have caused to be surveyed and platted the lands described in the certificate hereto annexed, and that this is a correct plat of the same.

Hubert R. Rundlett
Commissioner of Public Works

State of Minnesota } ss.
County of Ramsey }

On this 9th day of April 1908
personally appeared before me, the undersigned,
L. W. Fundlet, to me well known, and acknowledged that he
executed the foregoing certificate as his own free act and deed.


A. J. Moore

Notary Public, Ramsey Co. Minn.
My commission expires Oct. 28 1912

St. Paul, Minn. April 10th 1908
This is to certify that this is a true and correct plan of
RAMSEY TRIANGLE, which comprises the whole of Block
29 DAYTON AND IRVINE'S ADDITION, the assessment for which
was confirmed by the Board of Public Works in and for the
Corporation of the City of St. Paul, Minn., on the 9th day of April 1908.

Wm. S. Grodzki
President, Board of Public Works

R. L. Forman
Clerk, Board of Public Works.

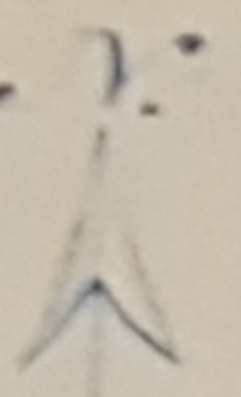


SEVENTH

ST.

SHERMAN ST.

RAMSEY ST.

WILKIN ST.

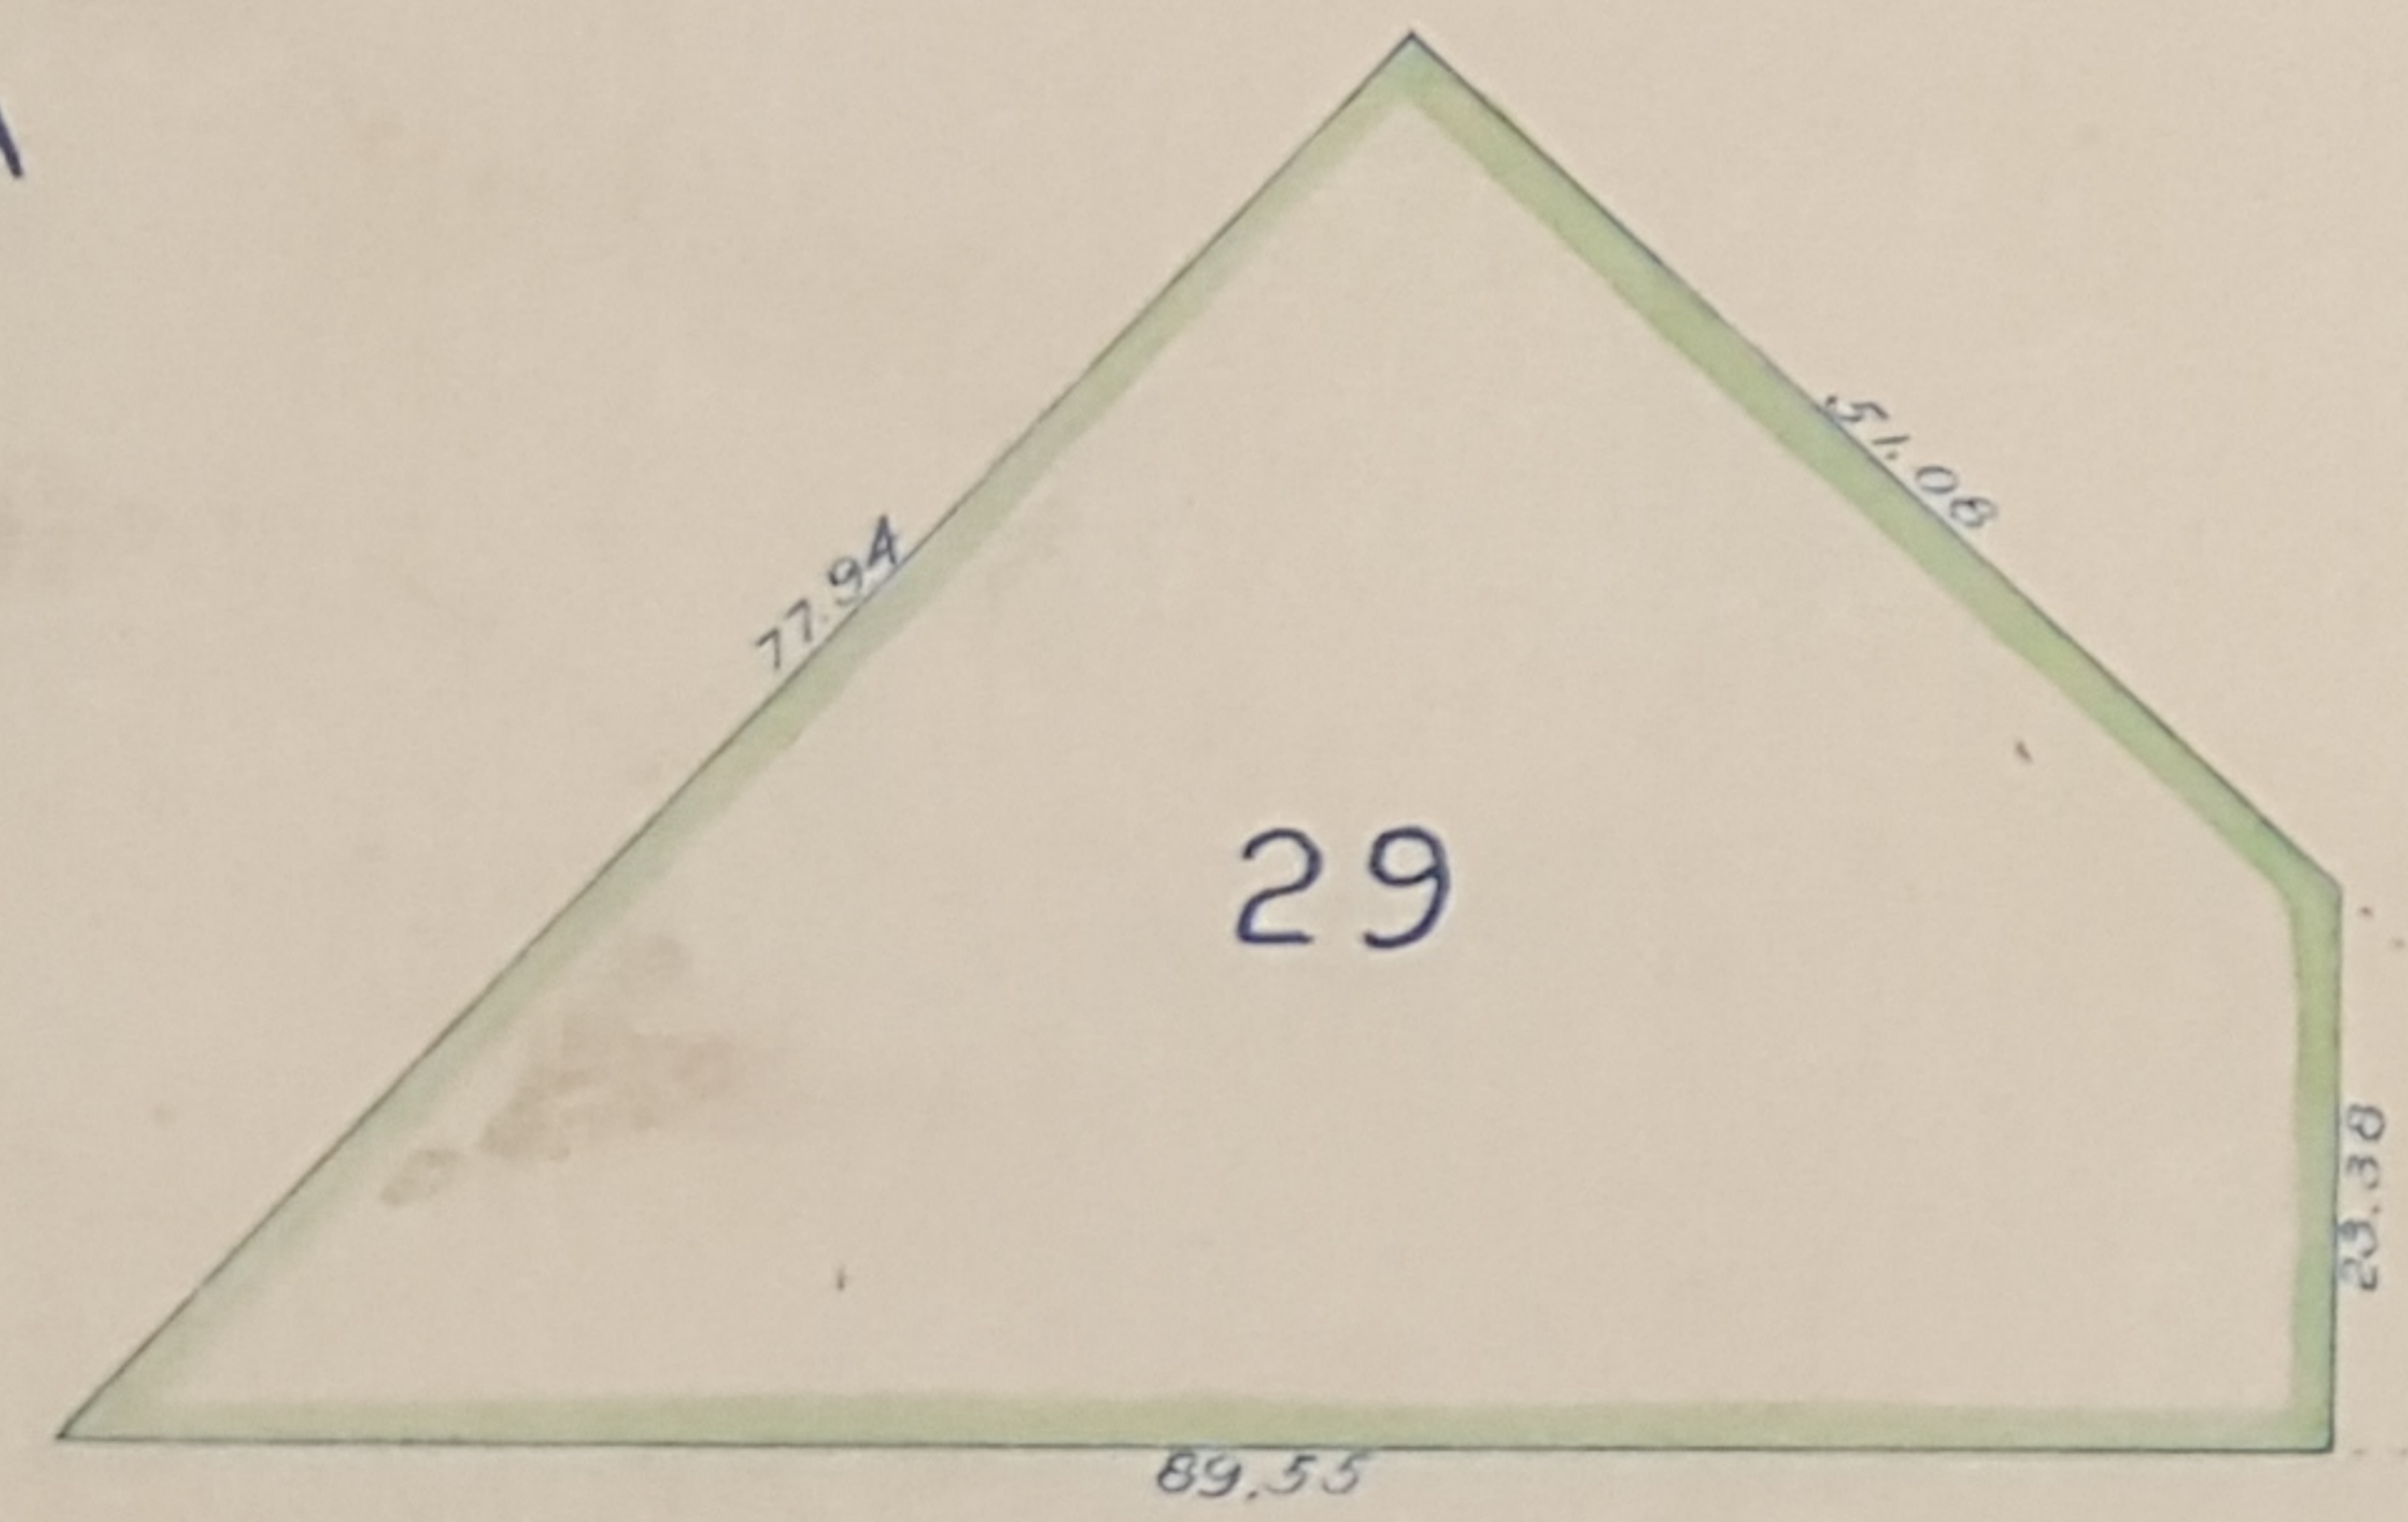

STATE OF MINNESOTA,
County of Ramsey, ss.
Office of the Register of Deeds.
This is to certify that the within instrument,
was filed for record in the office of St. Paul,
on the 14th day of April
A. D. 1908, at 9:10 o'clock A. M., and that the
same was duly recorded in Book
of *Public Plat* Page 9
Wm. S. Grodzki
Register of Deeds.