


# INDIAN MOUNDS PARK EXTENSION No. 2

SCALE 1" TO 50'

351983

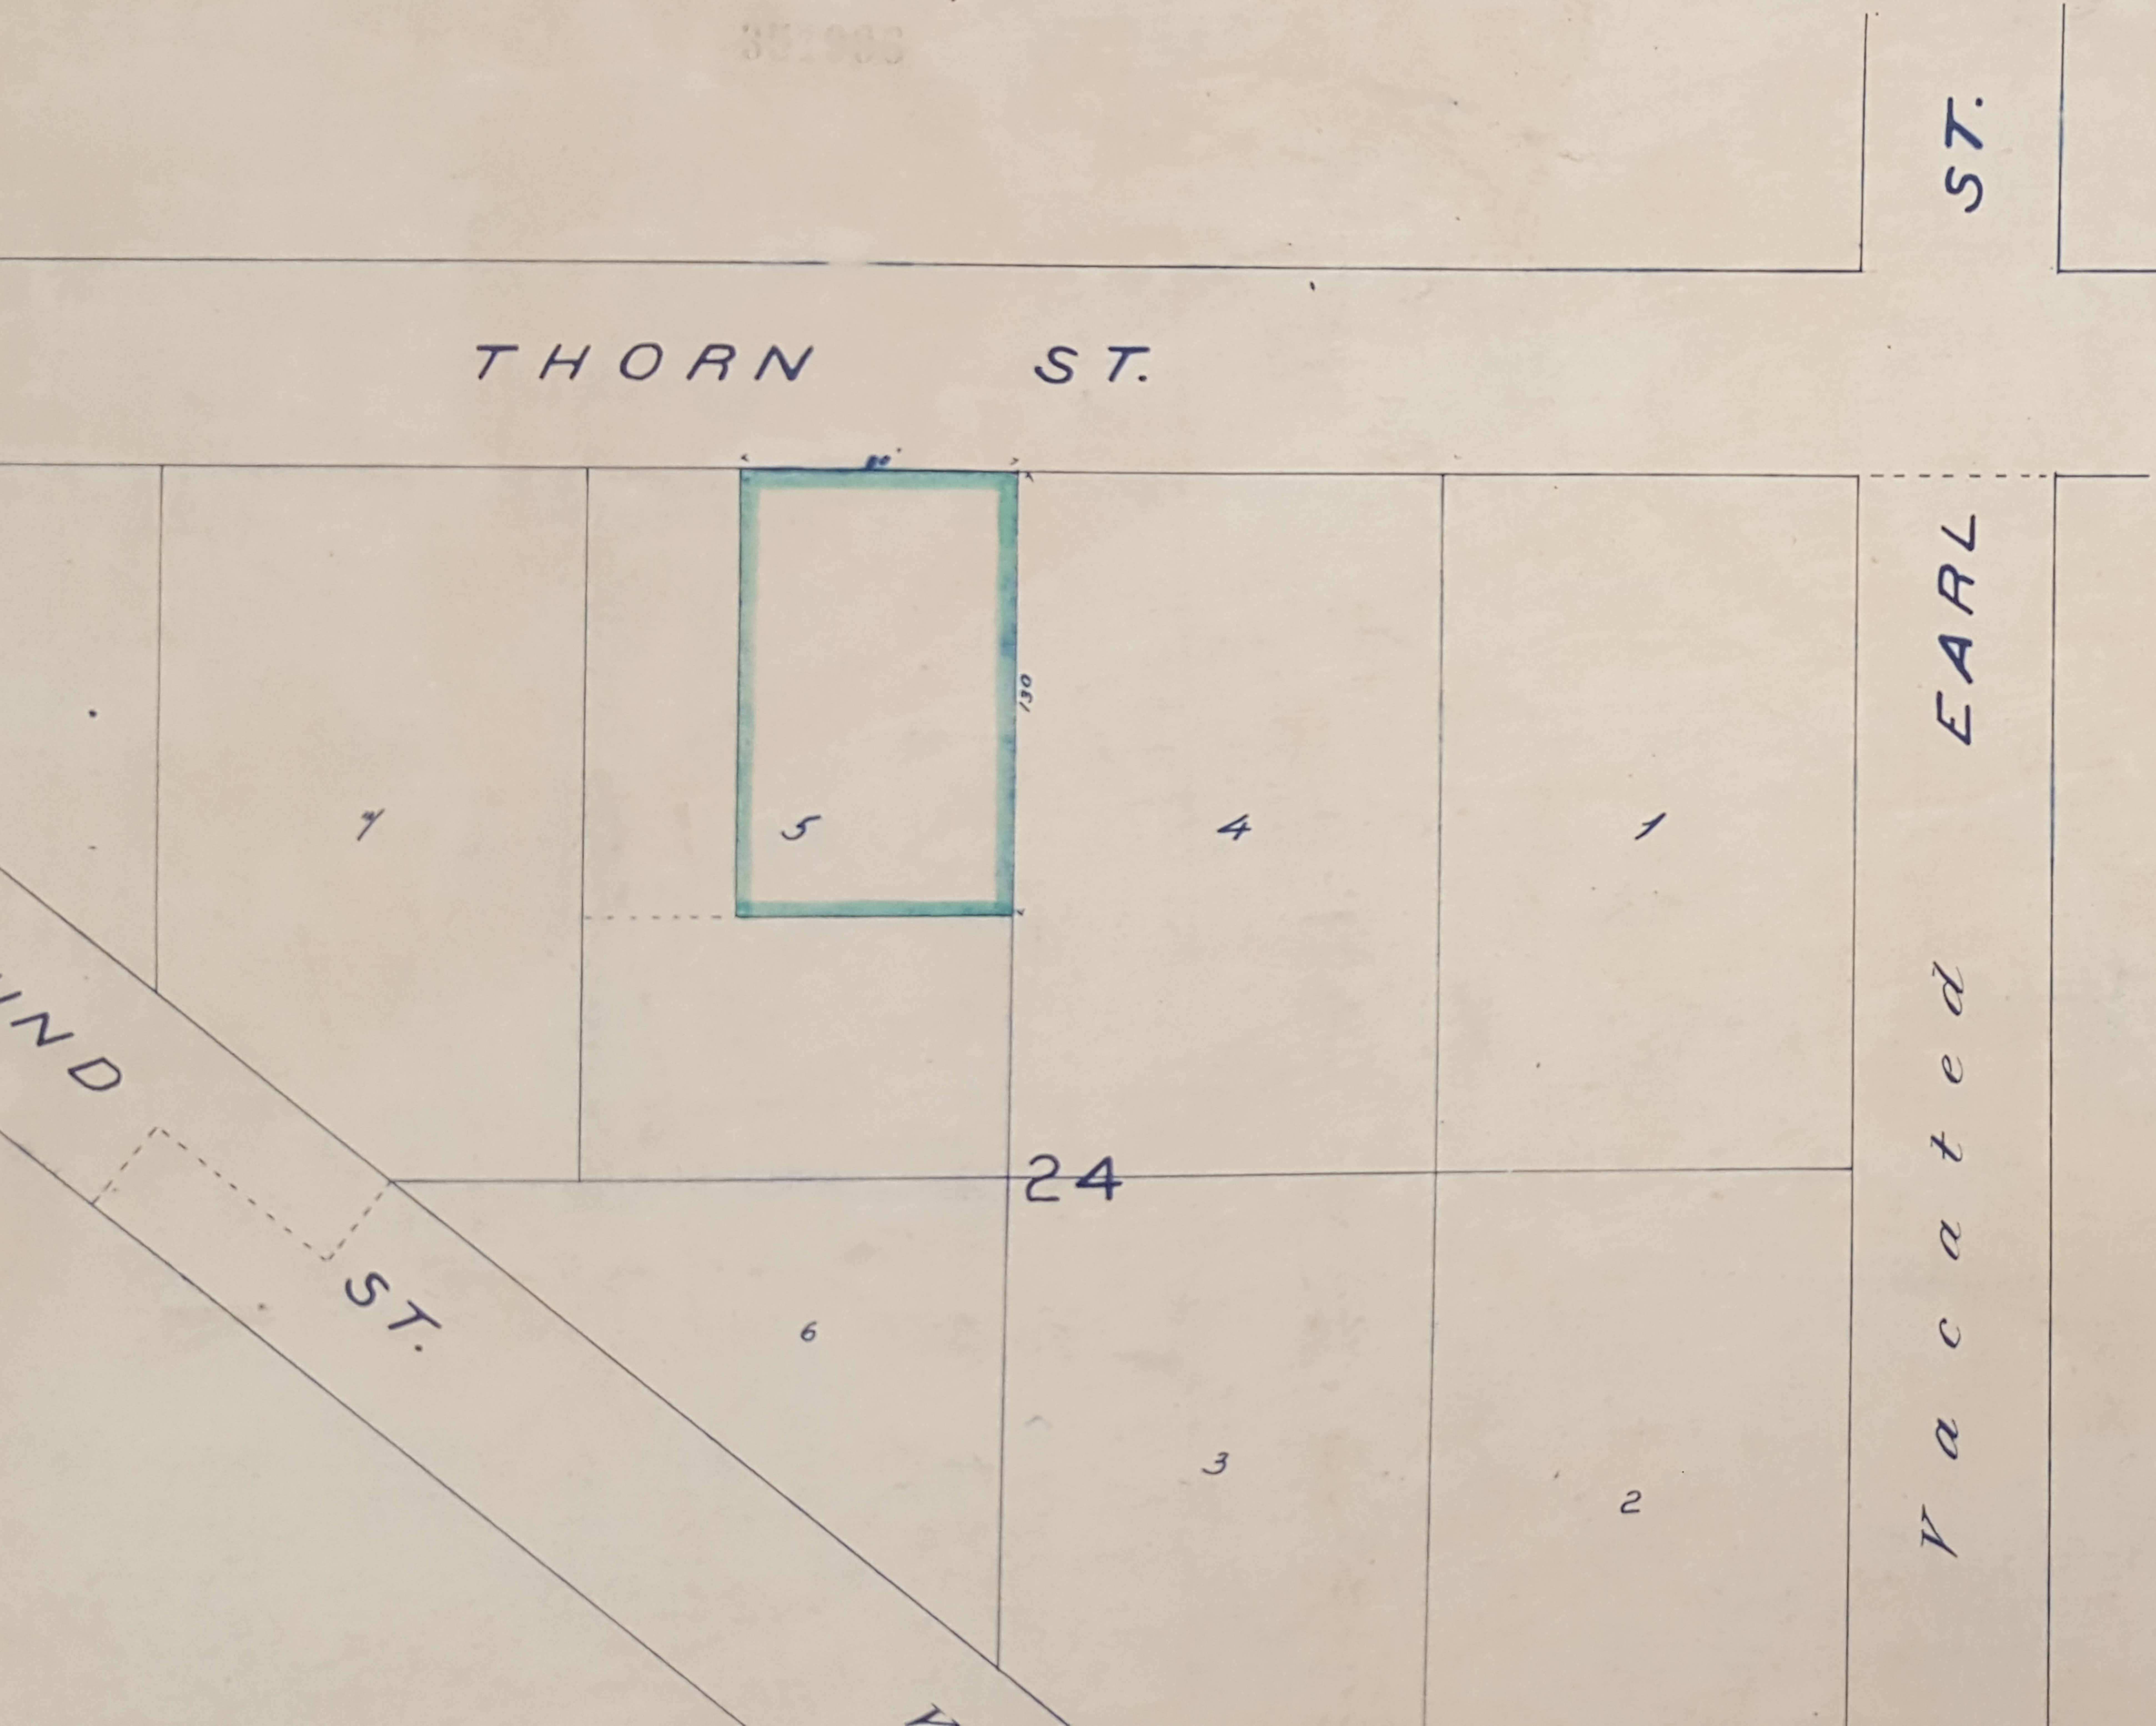

THORN ST.

ST.

V a c a t e d  
E A R L

This is to certify that this plat of lands and grounds has been designated and has been caused to be surveyed and platted by the BOARD OF PARK COMMISSIONERS of the City of St. Paul for the purposes of a PUBLIC PARK for the use of said City, to be called INDIAN MOUNDS PARK EXTENSION No. 2, by and under resolutions of said Board adopted on the 3<sup>rd</sup> day of September 1907.

*J. H. Harrington*

Secretary, Board of Park Commissioners.

I hereby certify that I have caused to be surveyed and platted the lands described in the certificate hereto annexed, and that this is a correct plat of the same.

*L. W. Rundlett*  
Commissioner of Public Works.

State of Minnesota } ss.  
County of Ramsey }

On this 19 day of Feb 1908,  
personally appeared before me, the undersigned, L. W. Rundlett,  
to me well known, and acknowledged that he executed the  
foregoing certificate as his own free act and deed.

*A. P. Moore*

Notary Public, Ramsey Co. Minn.  
My commission expires Oct 28 1902

St. Paul, Minn. Feb 19<sup>th</sup> 1908.  
This is to certify that this is a true and correct plan of  
INDIAN MOUNDS PARK EXTENSION No. 2,  
which comprises the Easterly 80ft. of N. 130ft. of lot 5 Bl. 24 Suburban Hills,  
the assessment for which was confirmed by the Board of Public  
Works in and for the Corporation of the City of St. Paul, Minn.,  
on the 4<sup>th</sup> day of November 1907.

*J. nos Grode*  
President, Board of Public Works.

*R. L. Forman*  
Clerk, Board of Public Works.