






LOCK PARKWAY

SHEET 2 OF 4

SCALE 1 TO 200'

2 OF 4

12

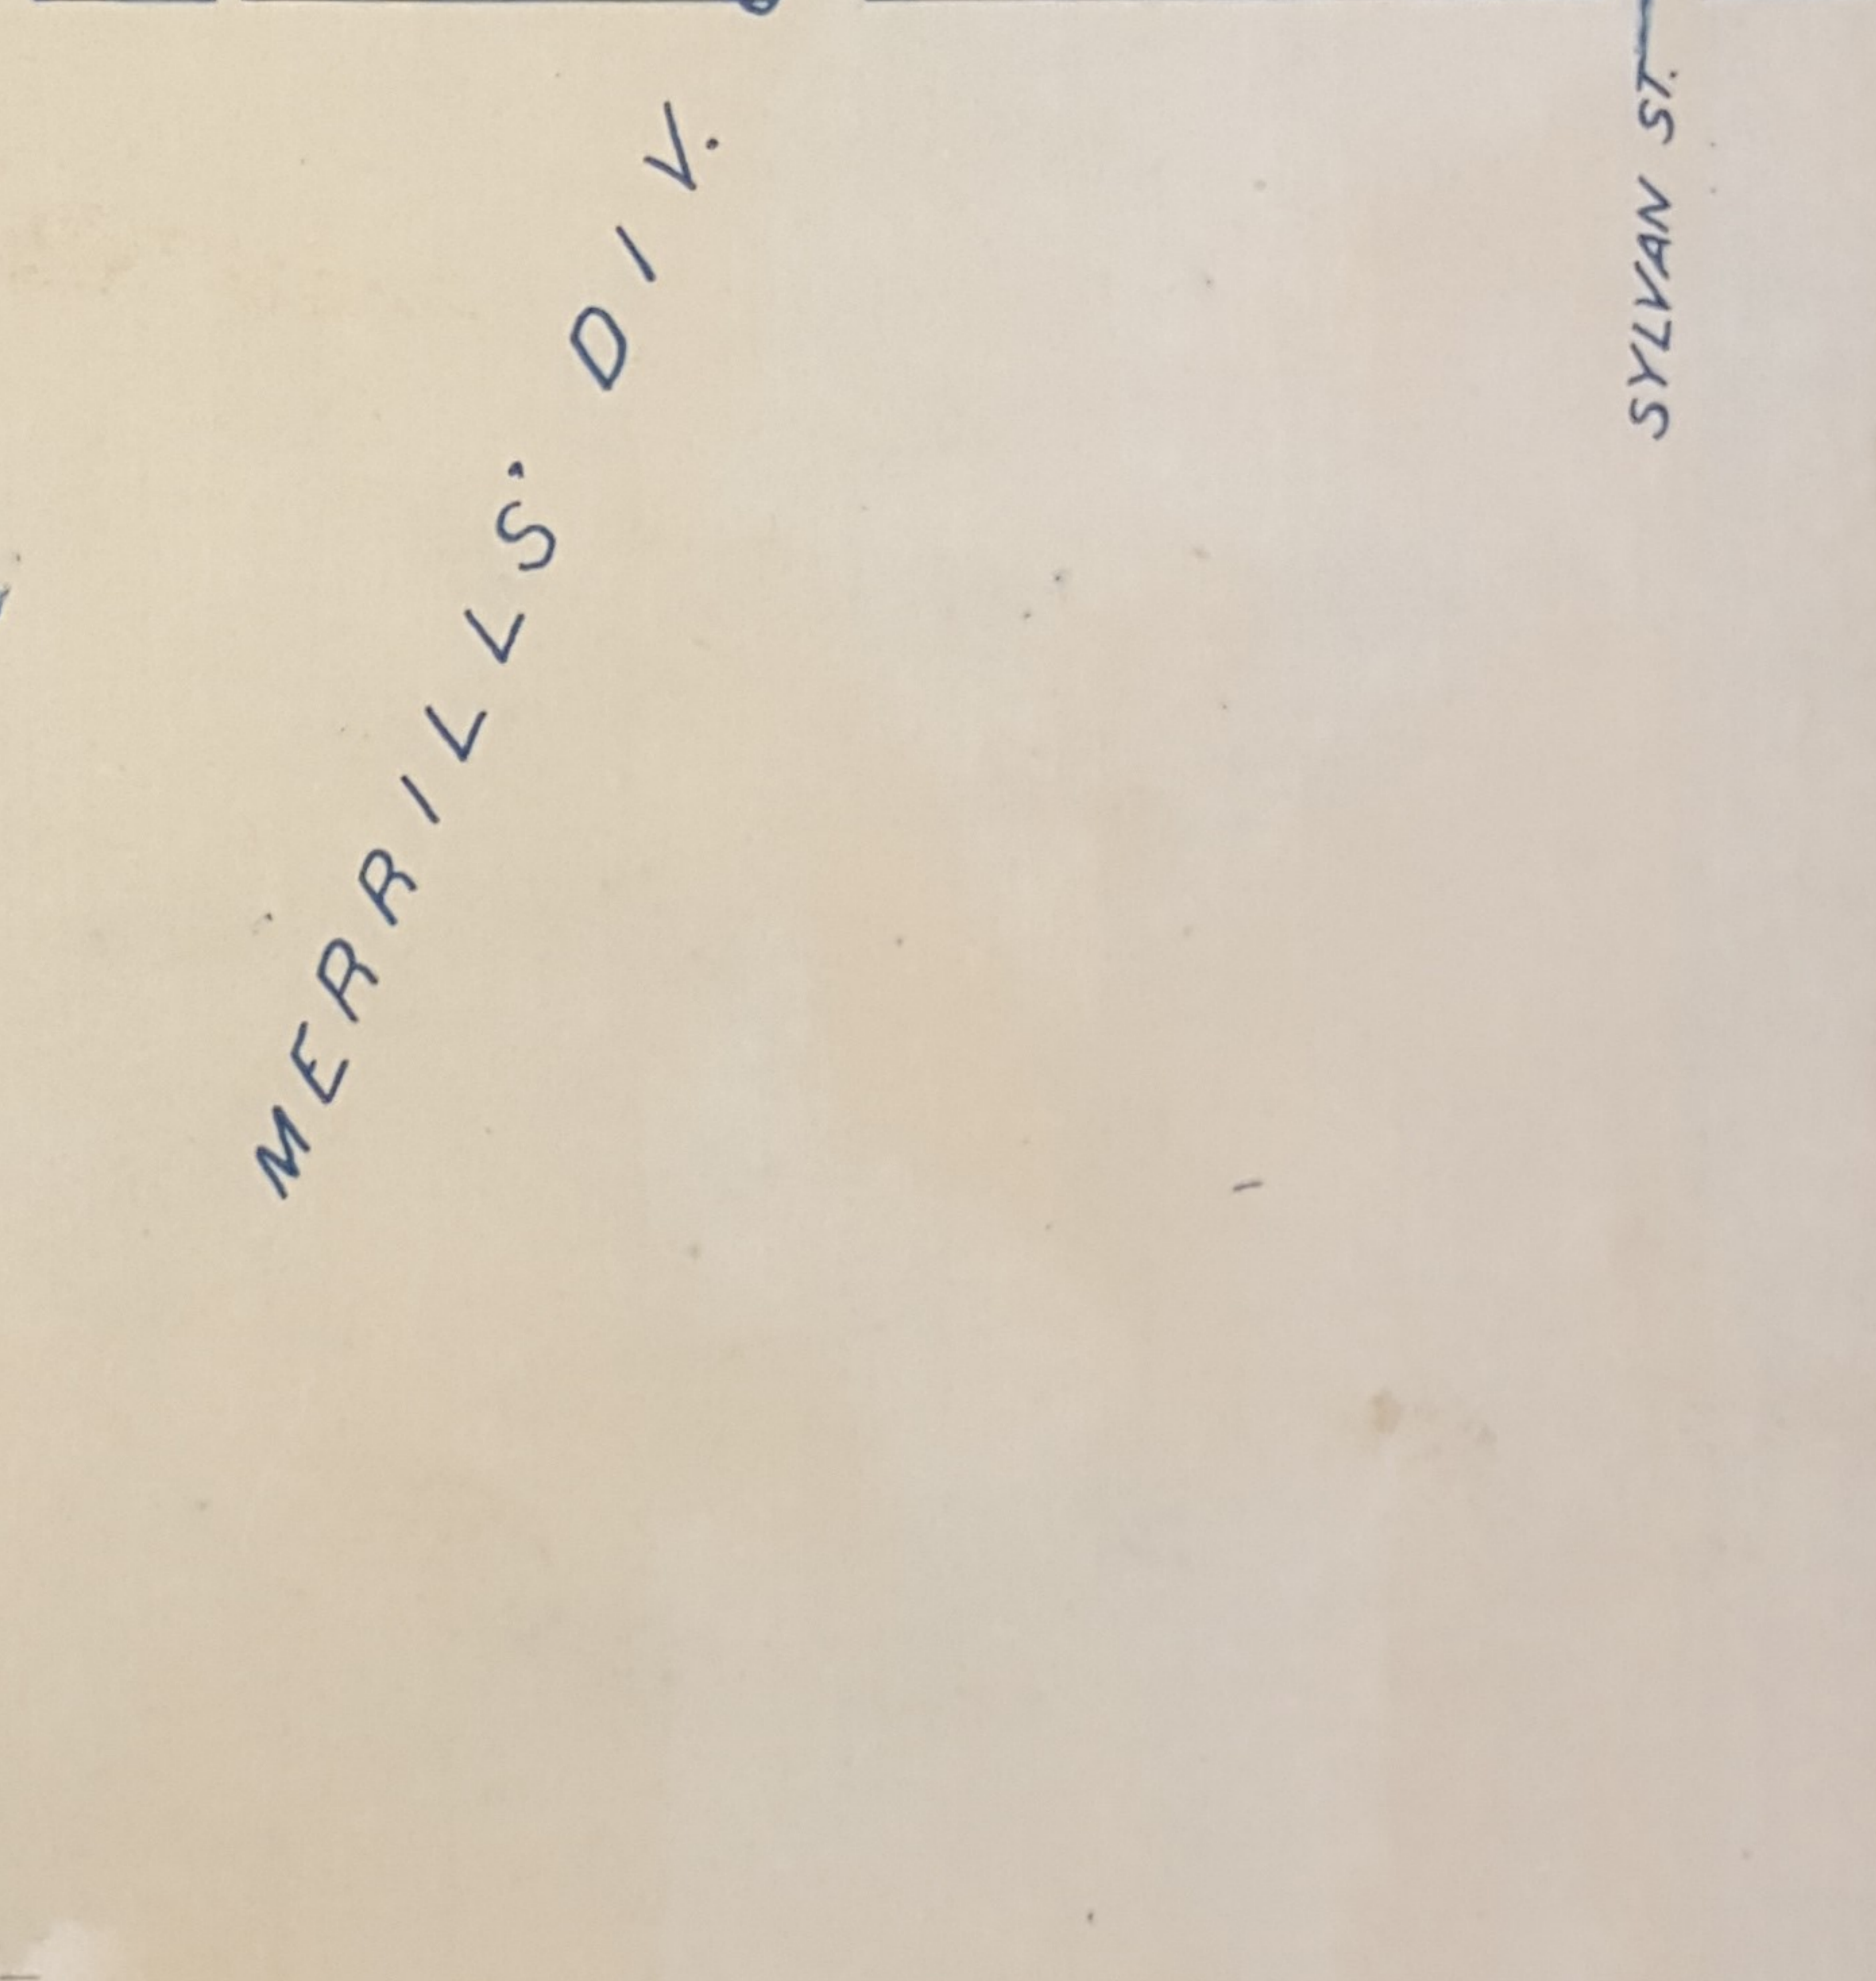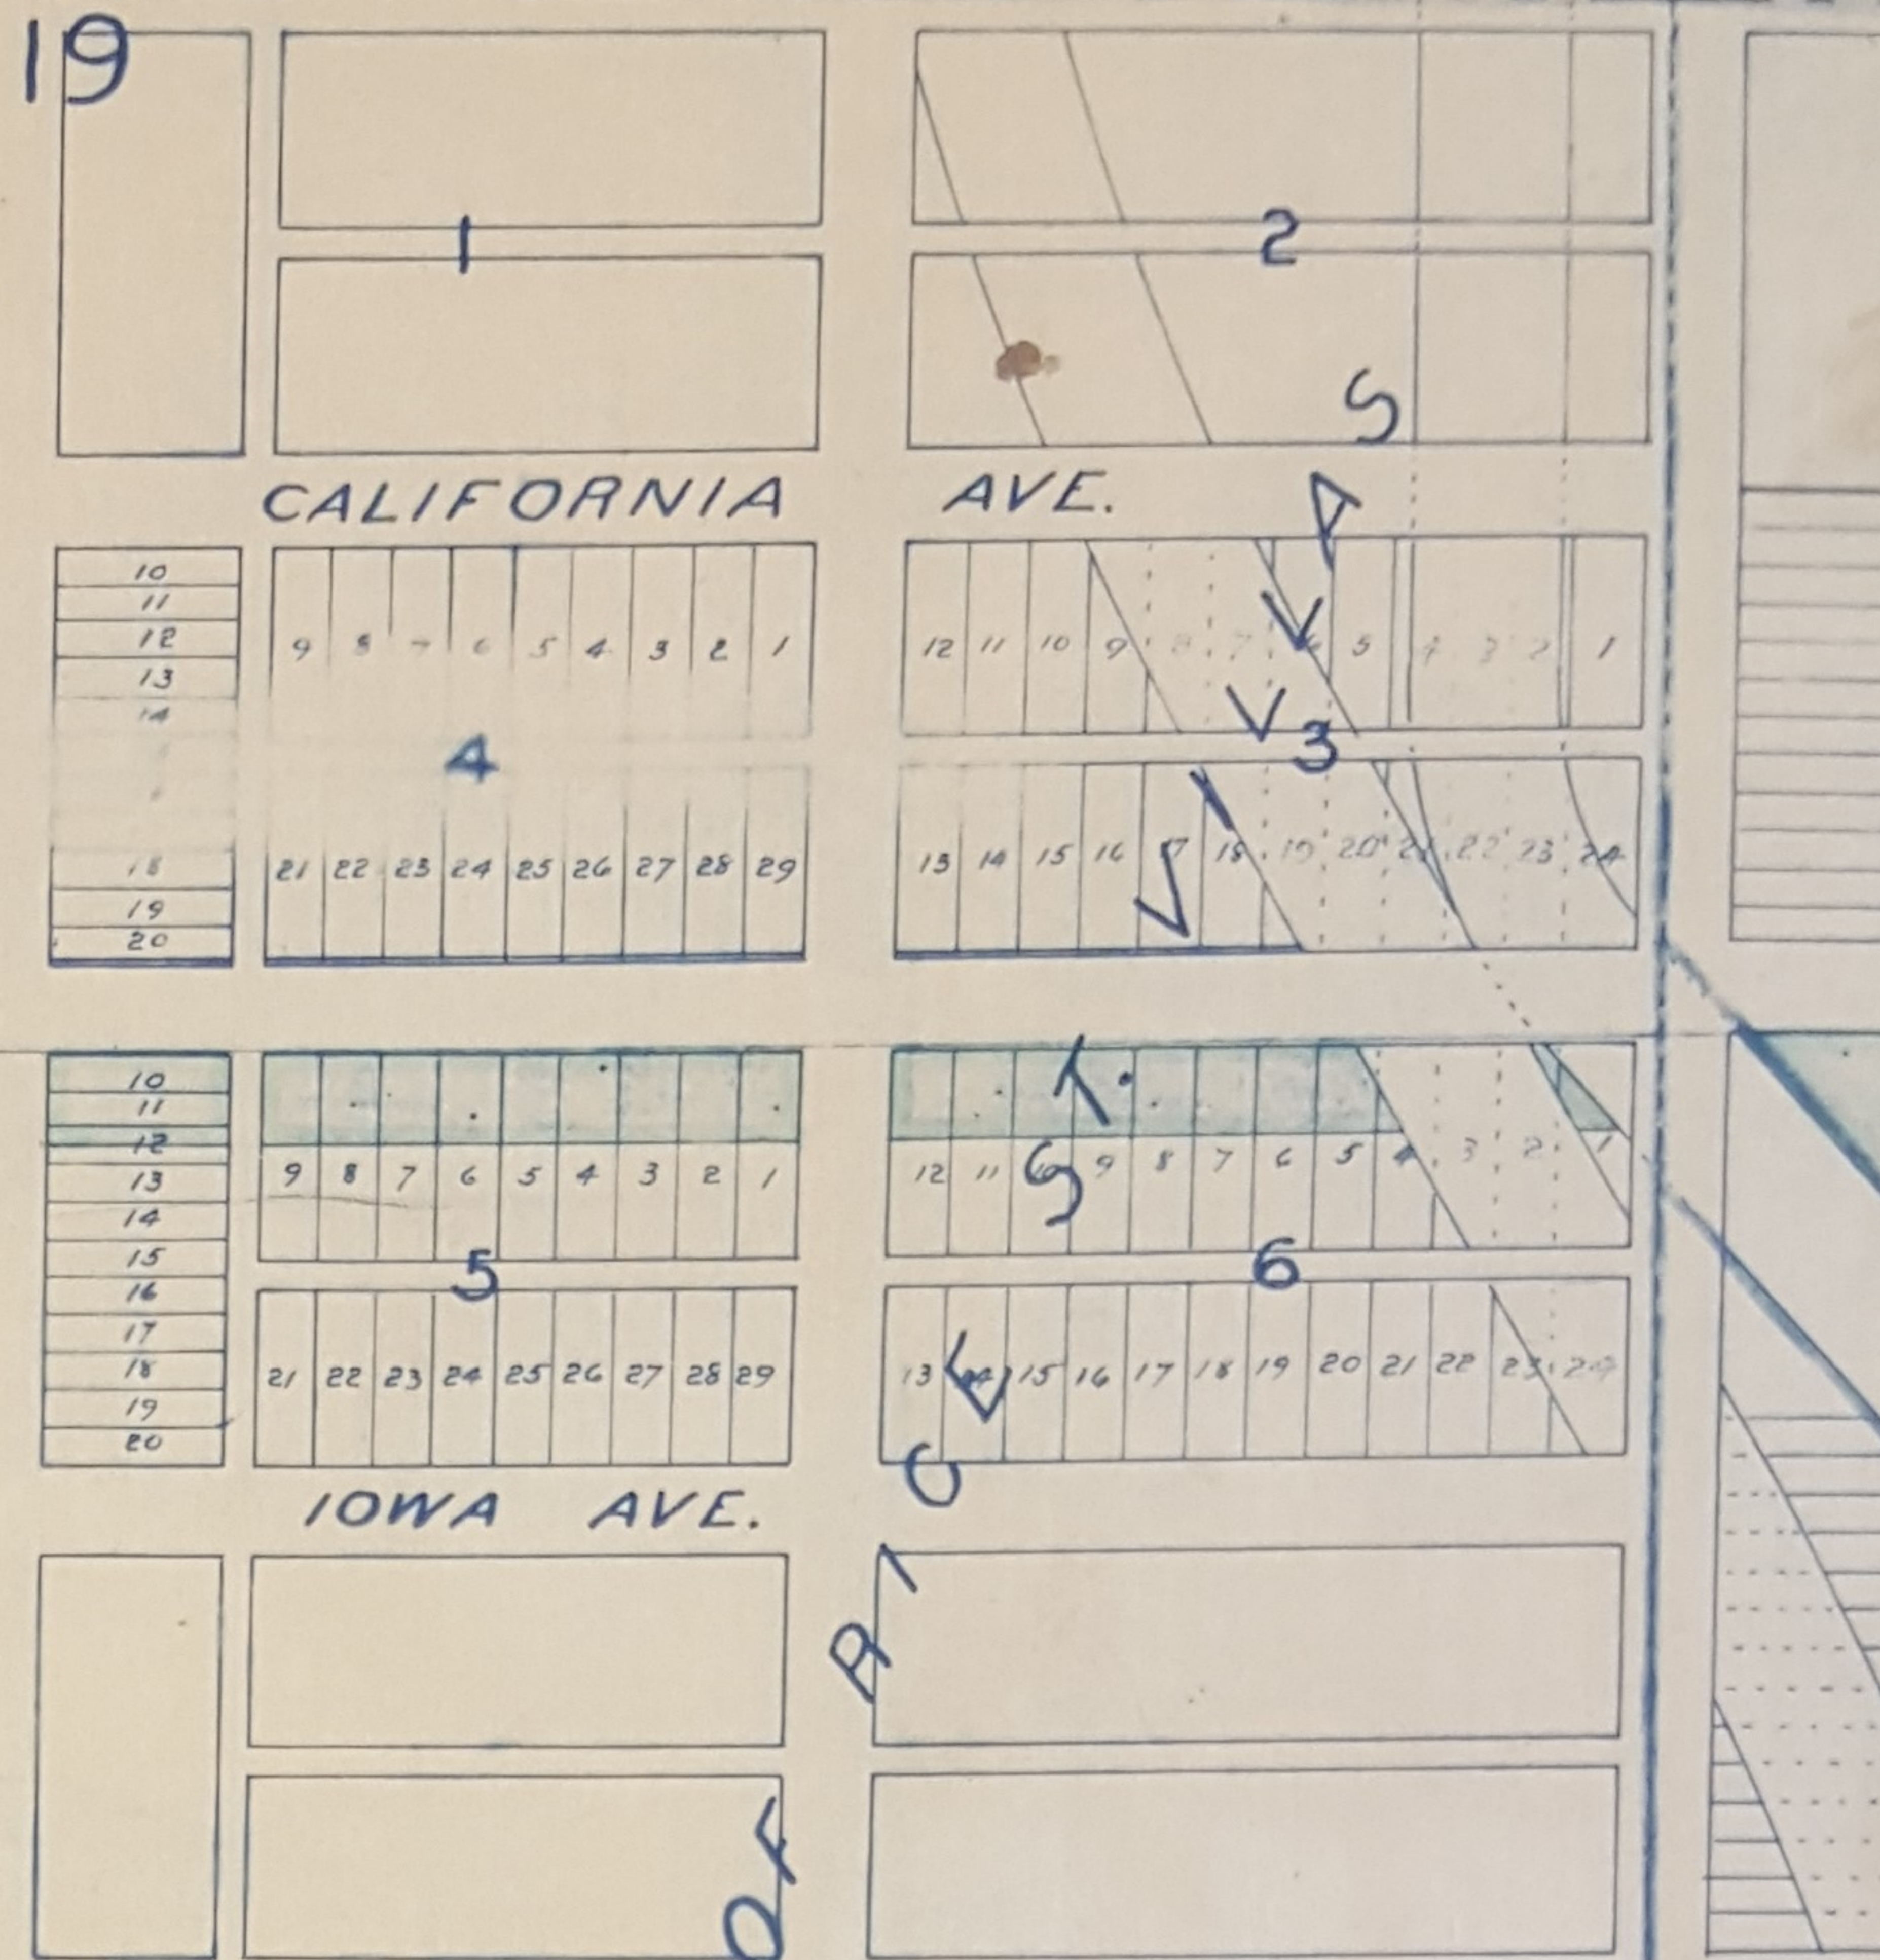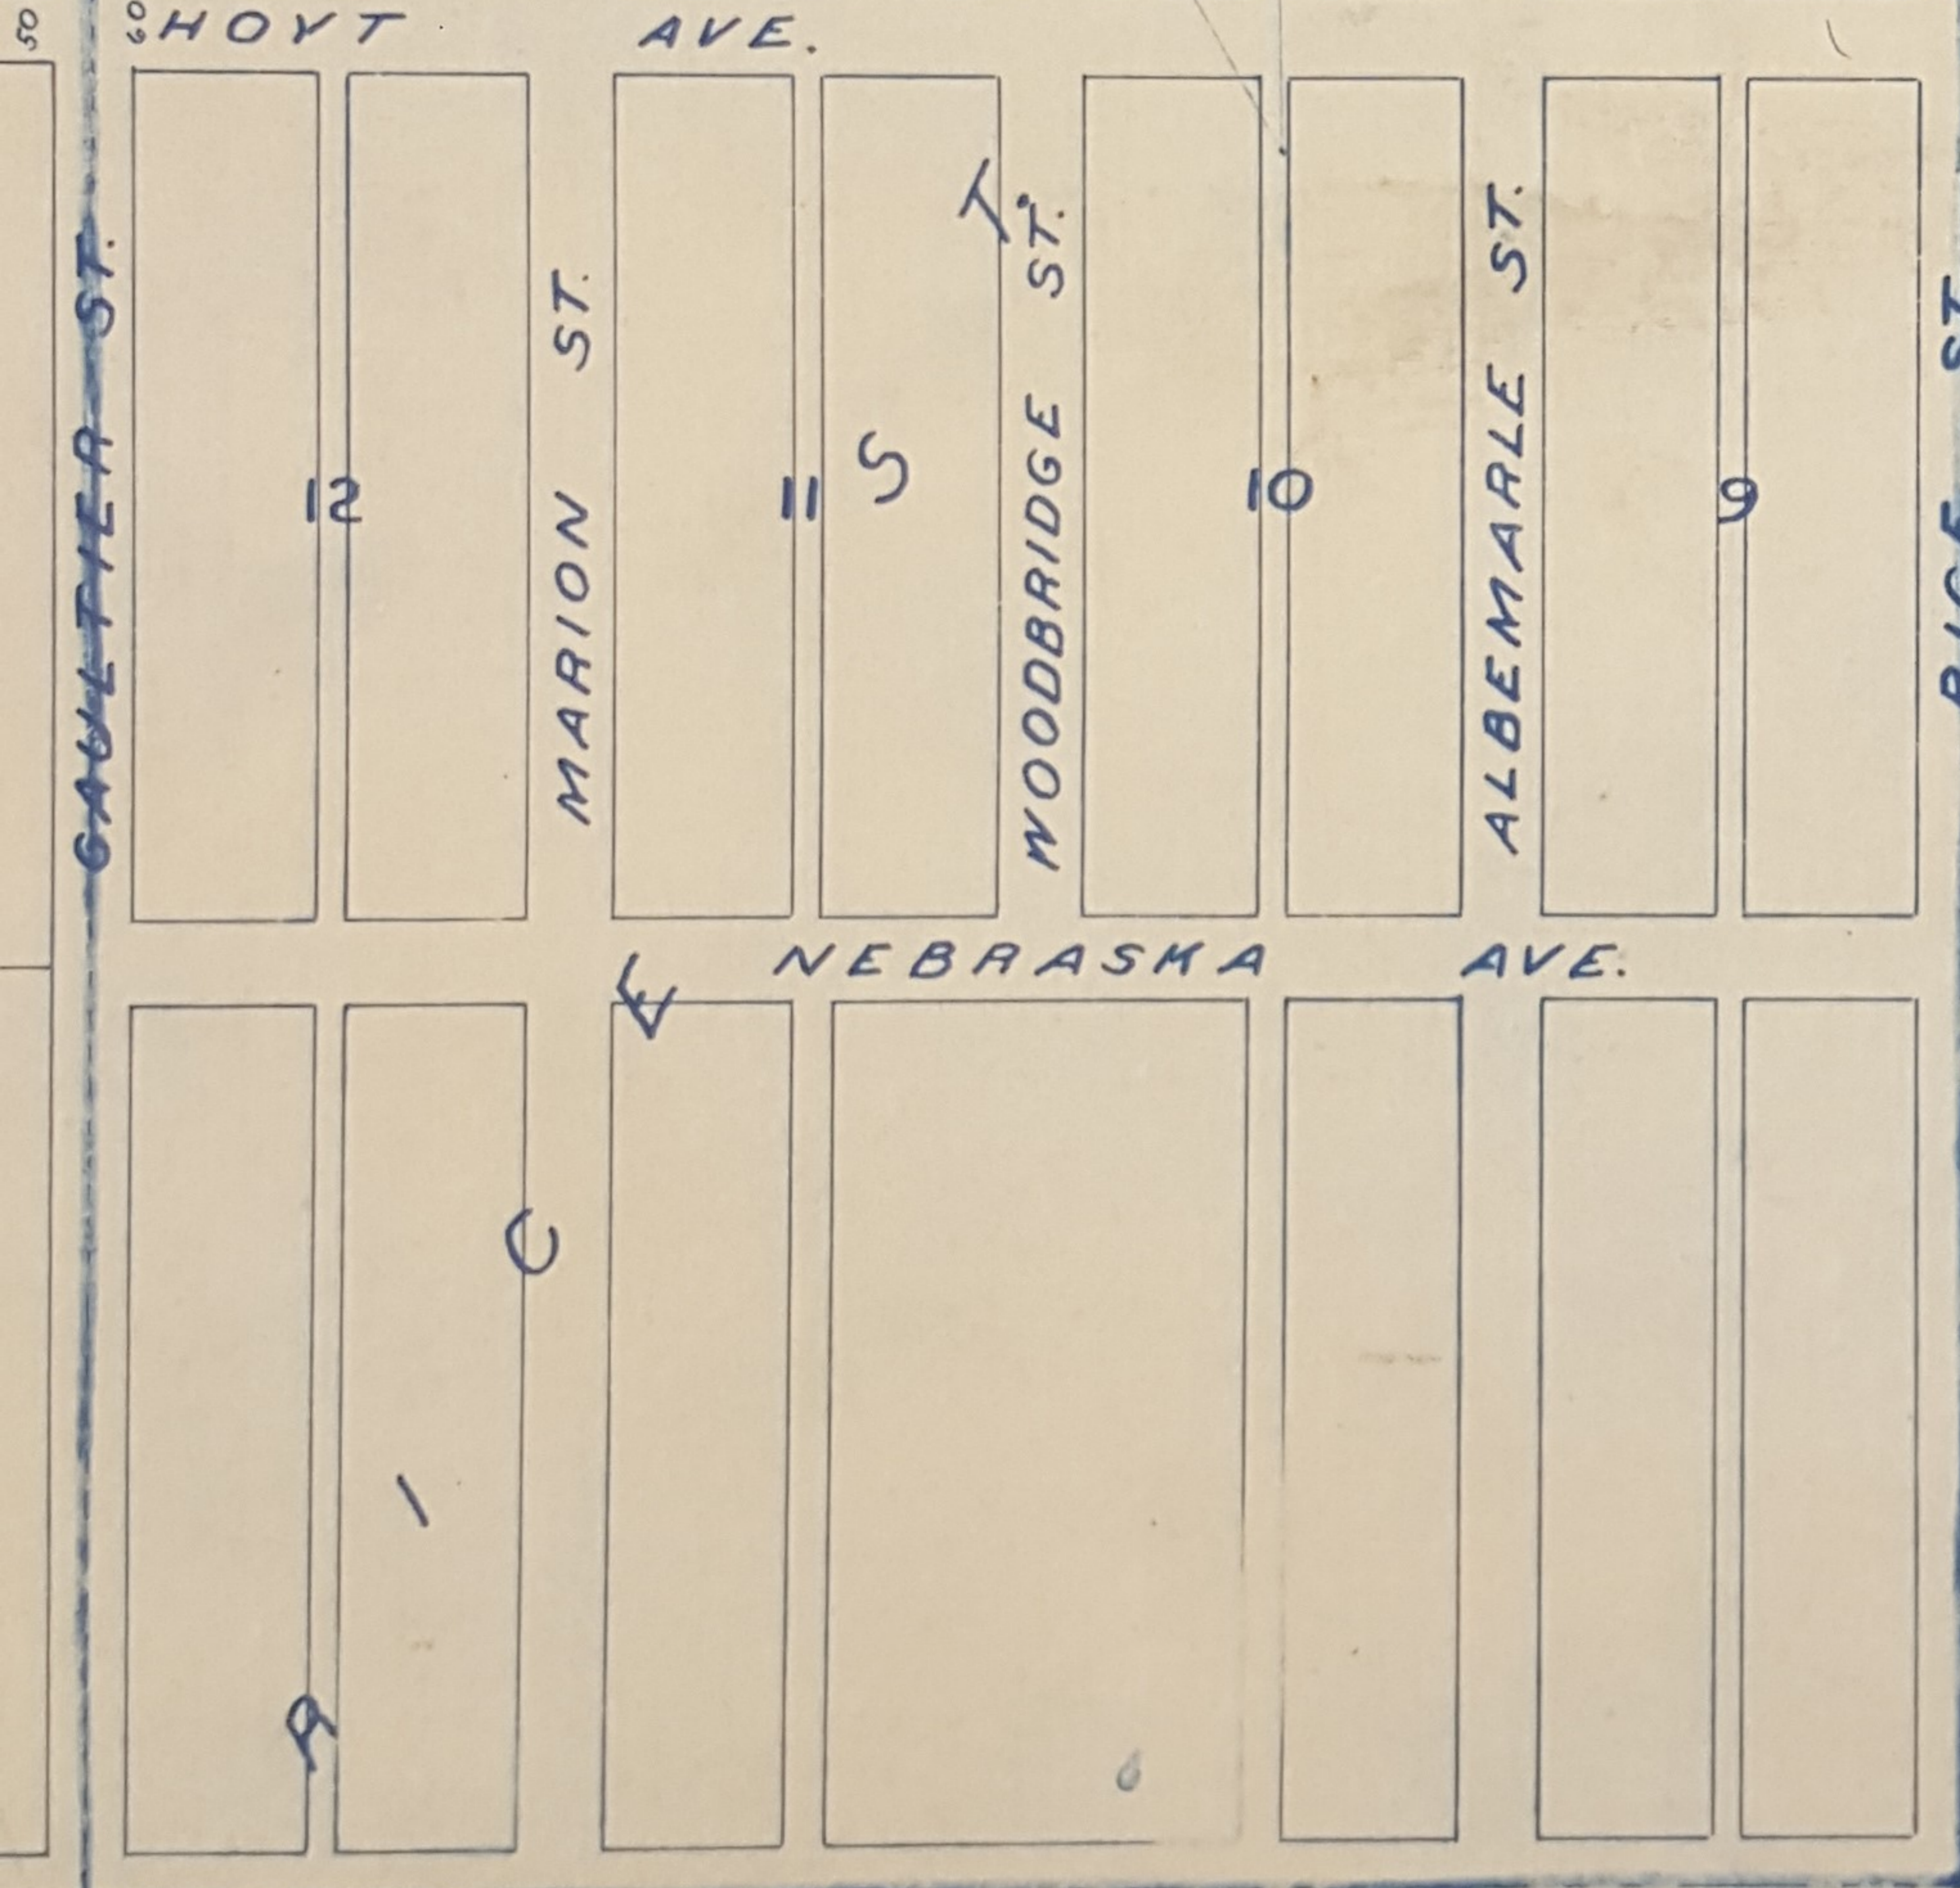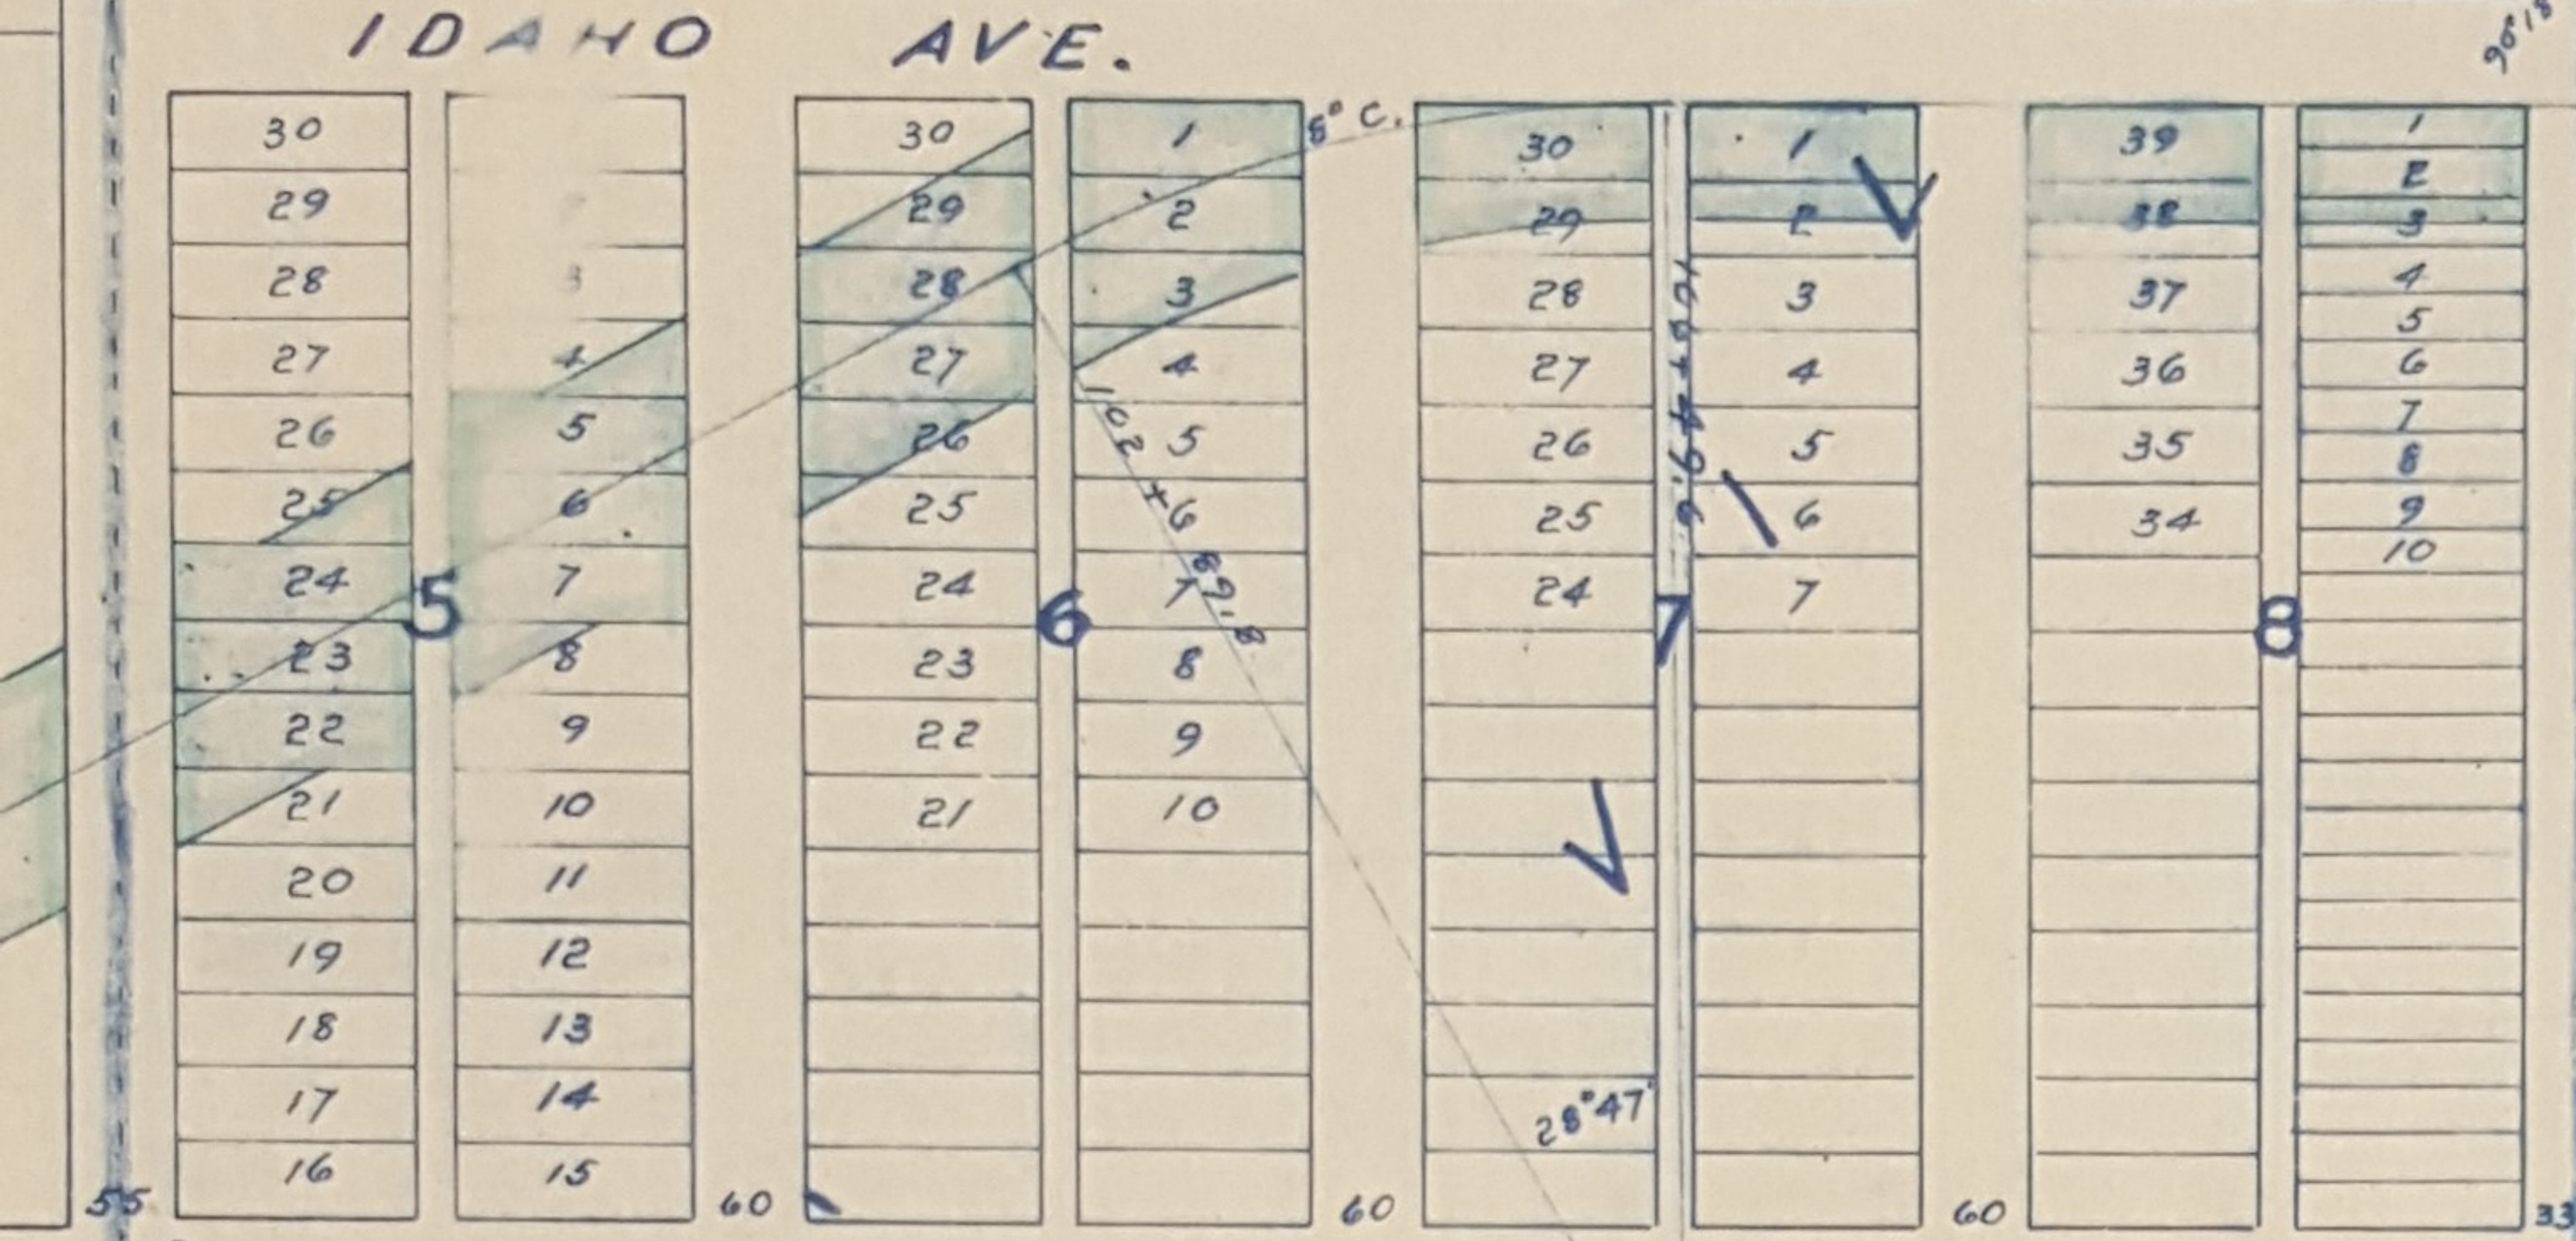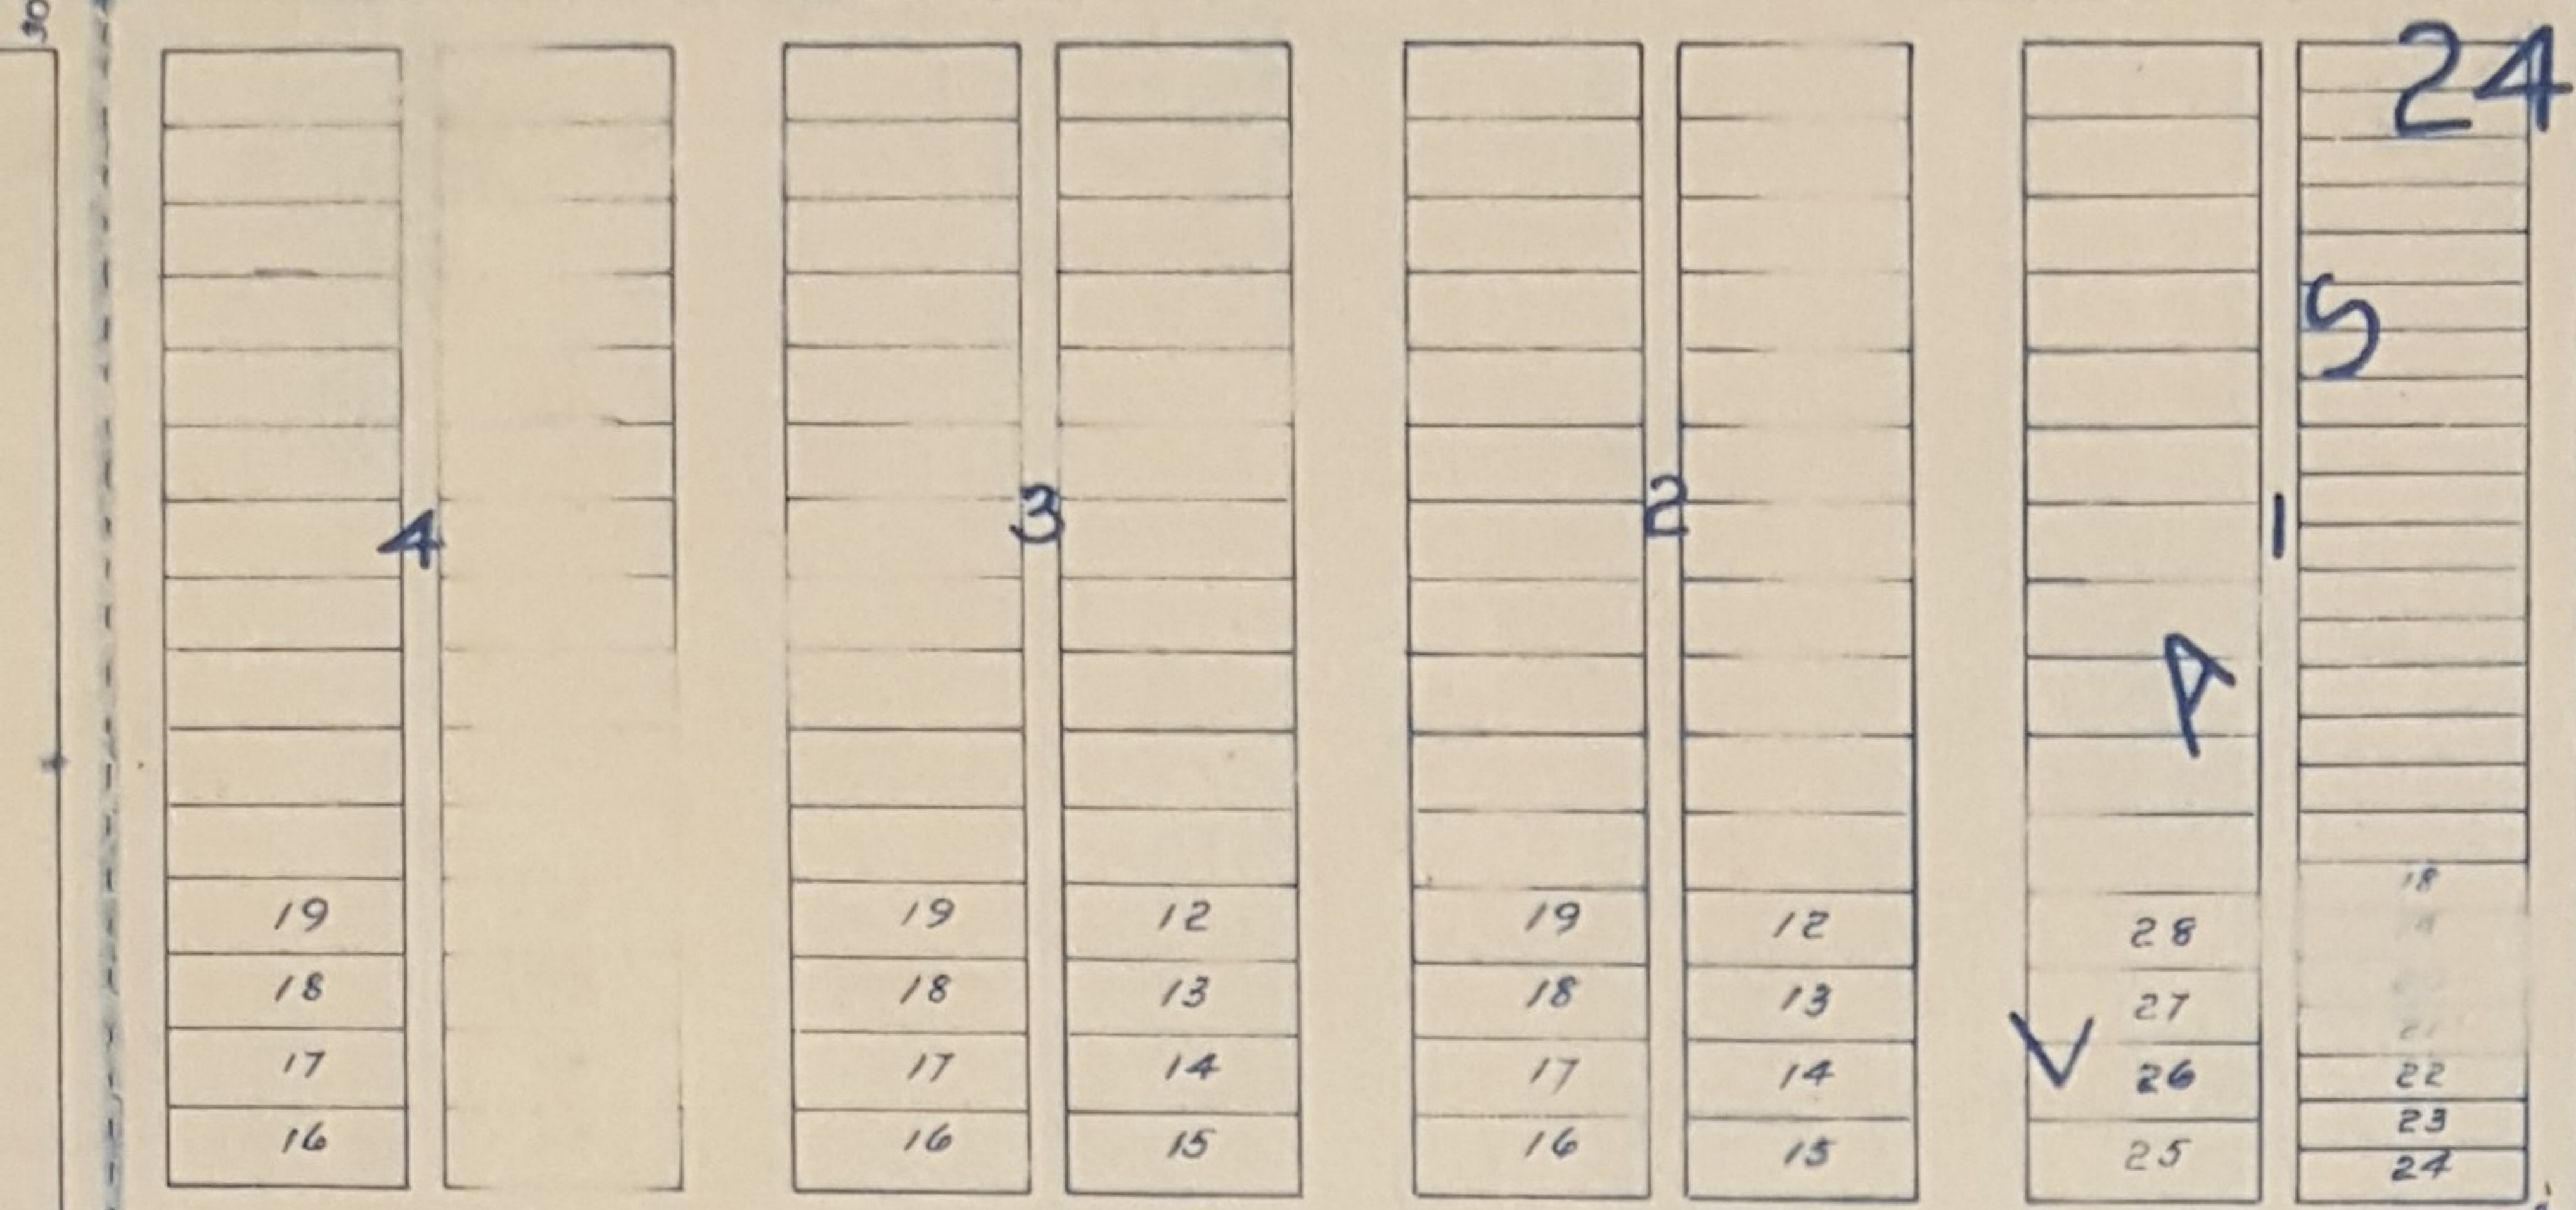

MERRILLS' DIV. OF

SYLVAN ST.