


LARPEUR AVE.

CLARKE'S 2ND ADD.

DAHO AVE.

WIS. CEN. RY.

E 1/2 NW 1/4 NW 1/4 Sec. 20 T. 29 R. 22

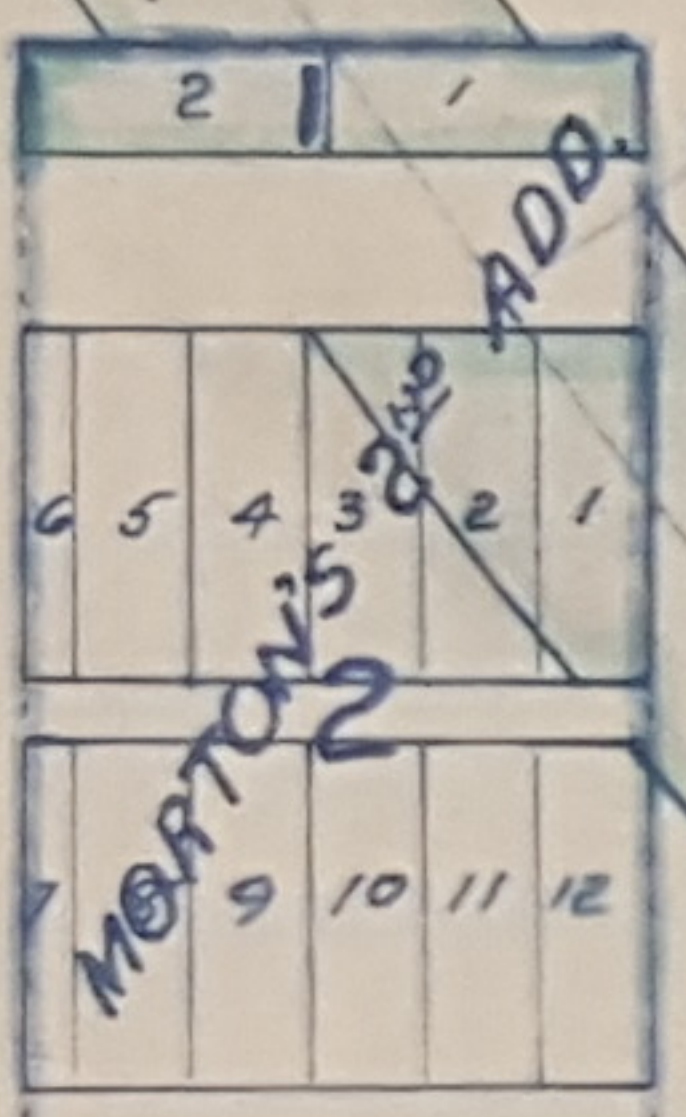

NE 1/4 NW 1/4 Sec. 20 T. 29 R. 22

HOYT AVE.

ARKWRIGHT ST. 1 2 3 4 5 6 7 8 9 10 11 12 13 14 15

MONTANA AVE.

11 10 9 8 7 6 5 4 3

12 13 14 15 16 17 18 19 20 21 22

11 10 9 8 7 6 5 4 3 2 1

2

3

4

FARRA

BRADLEY ST.

1 2 3 4 5 6 7 8 9 10 11 12 13 14 15 16 17 18 19 20 21 22 23 24 25 26 27 28 29 30

1 2 3 4 5 6 7

Sec. 20 T. 29 R. 22




Doehon 5 Acres

SE 1/4 NW 1/4 Sec. 20 T. 29 R. 22

Little Canada Road

Damberg 9 Acres

Busch 5 Acres

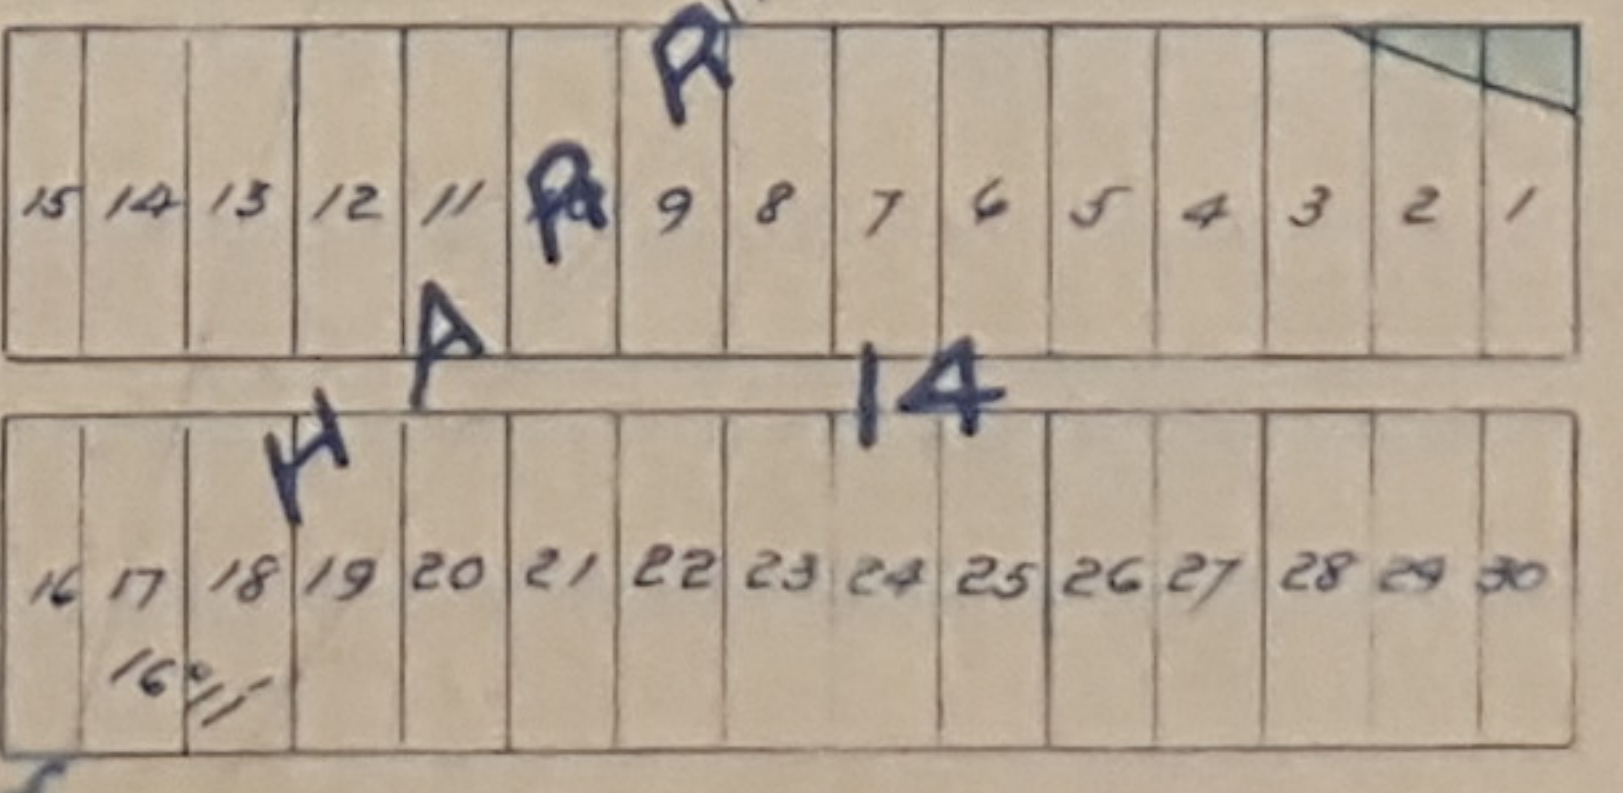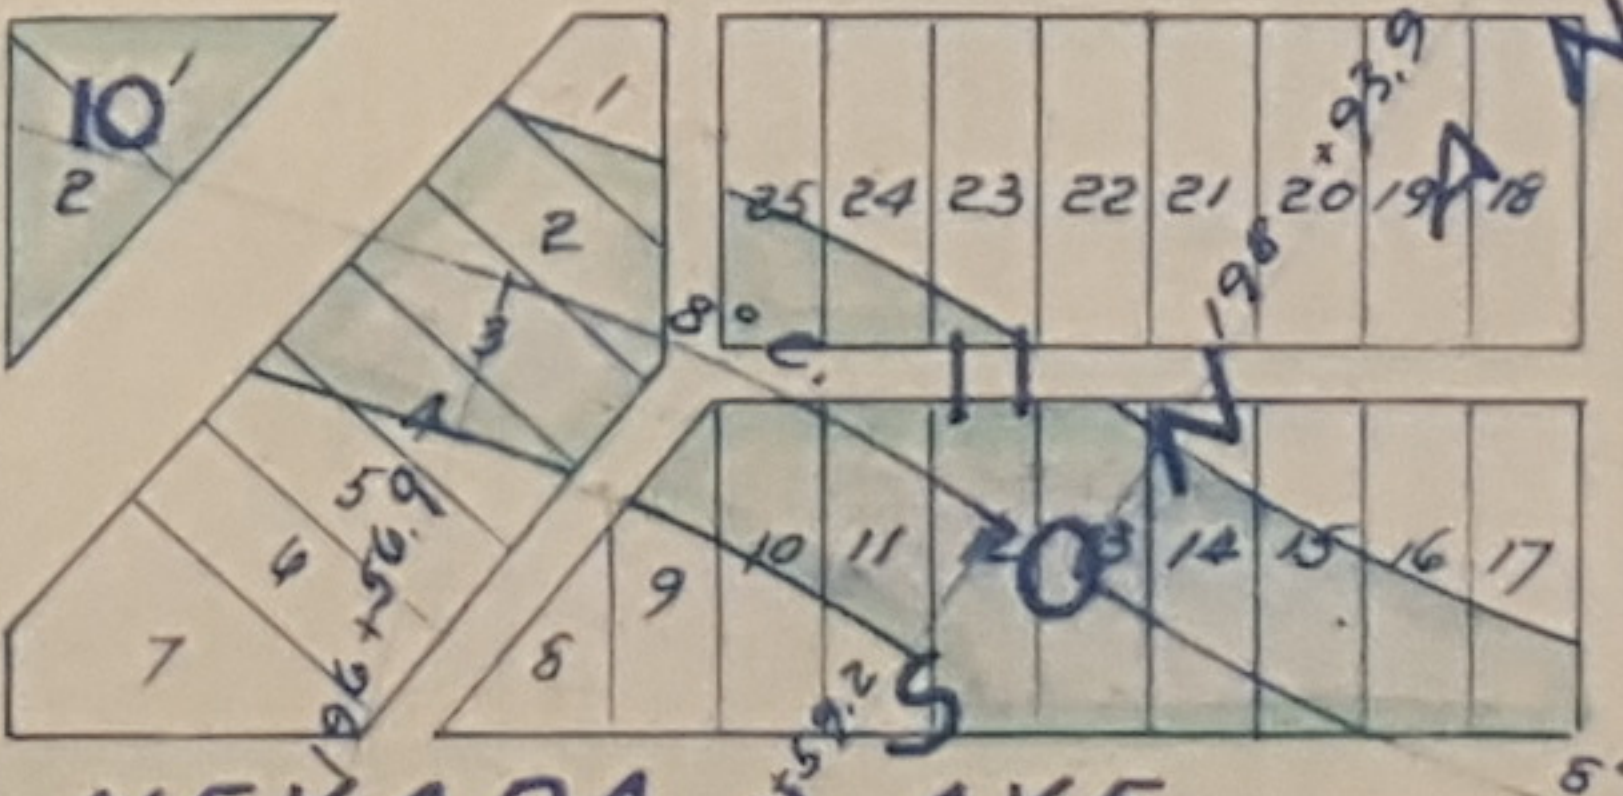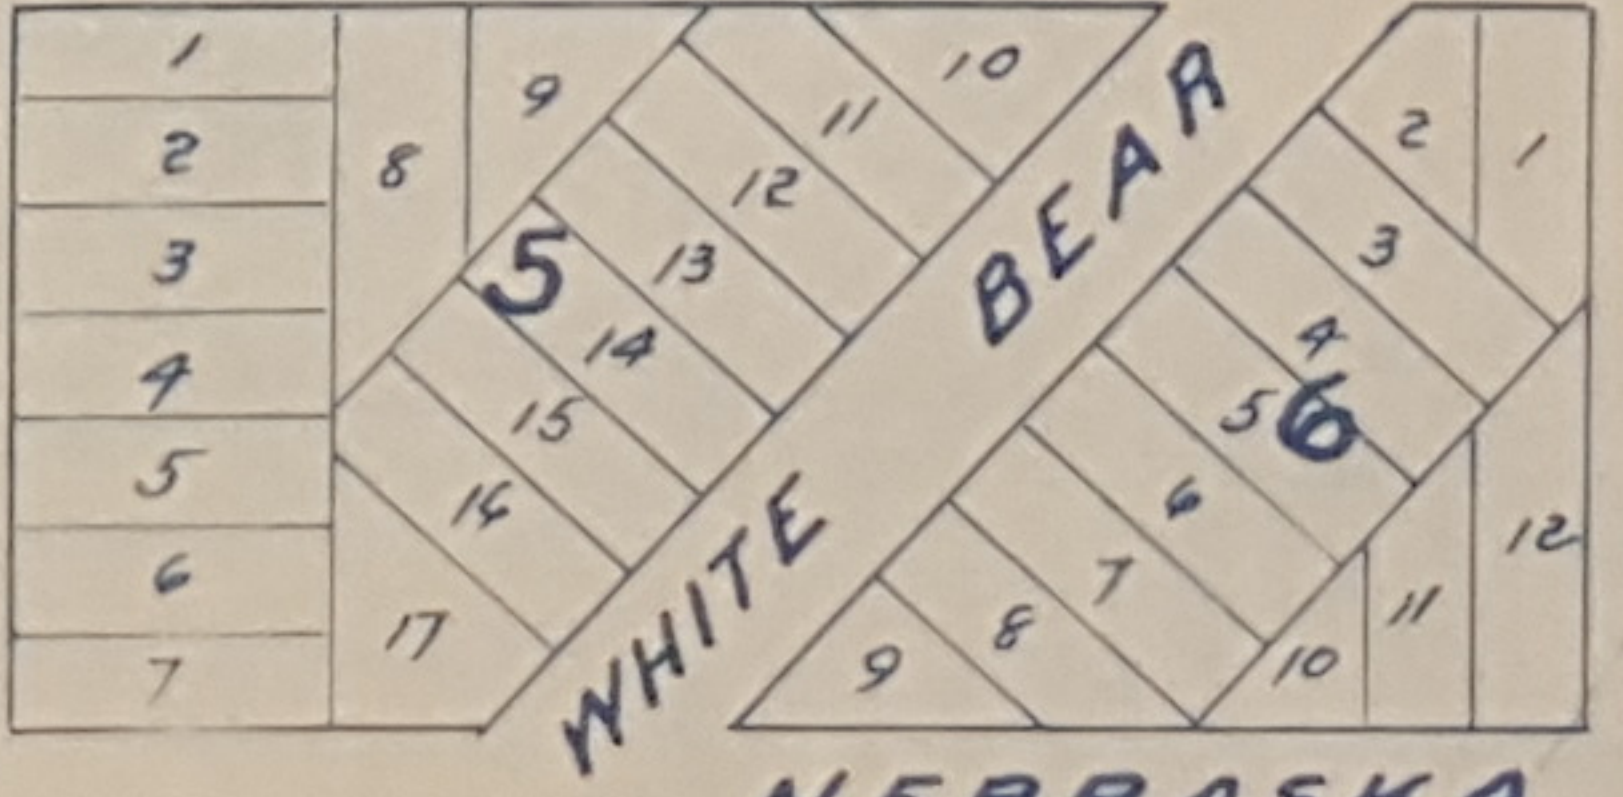

ROAD AVE.

HANDY'S ADD.

7

NEBRASKA AVE.

15 14 13 12 11 10 9 8 7 6 5 4 3 2 1

16 17 18 19 20 21 22 23 24 25 26 27 28 29 30

15 14 13 12 11 10 9 8 7 6 5 4 3 2 1

16 17 18 19 20 21 22 23 24 25 26 27 28 29 30

GREENBRIER AVE.

WALSH AVE.

1 2 3 4 5 6 7 8 9 10 11 12 13 14 15 16 17 18 19 20 21 22 23 24 25 26 27 28 29 30

9 8 7 6 5 4 3 2 1

10 11 12

LAKE COMO AND PHALEN AVE.

NE 1/4 SE 1/4 Sec. 20 T. 29 R. 22

25° 30'