


AIR ST.

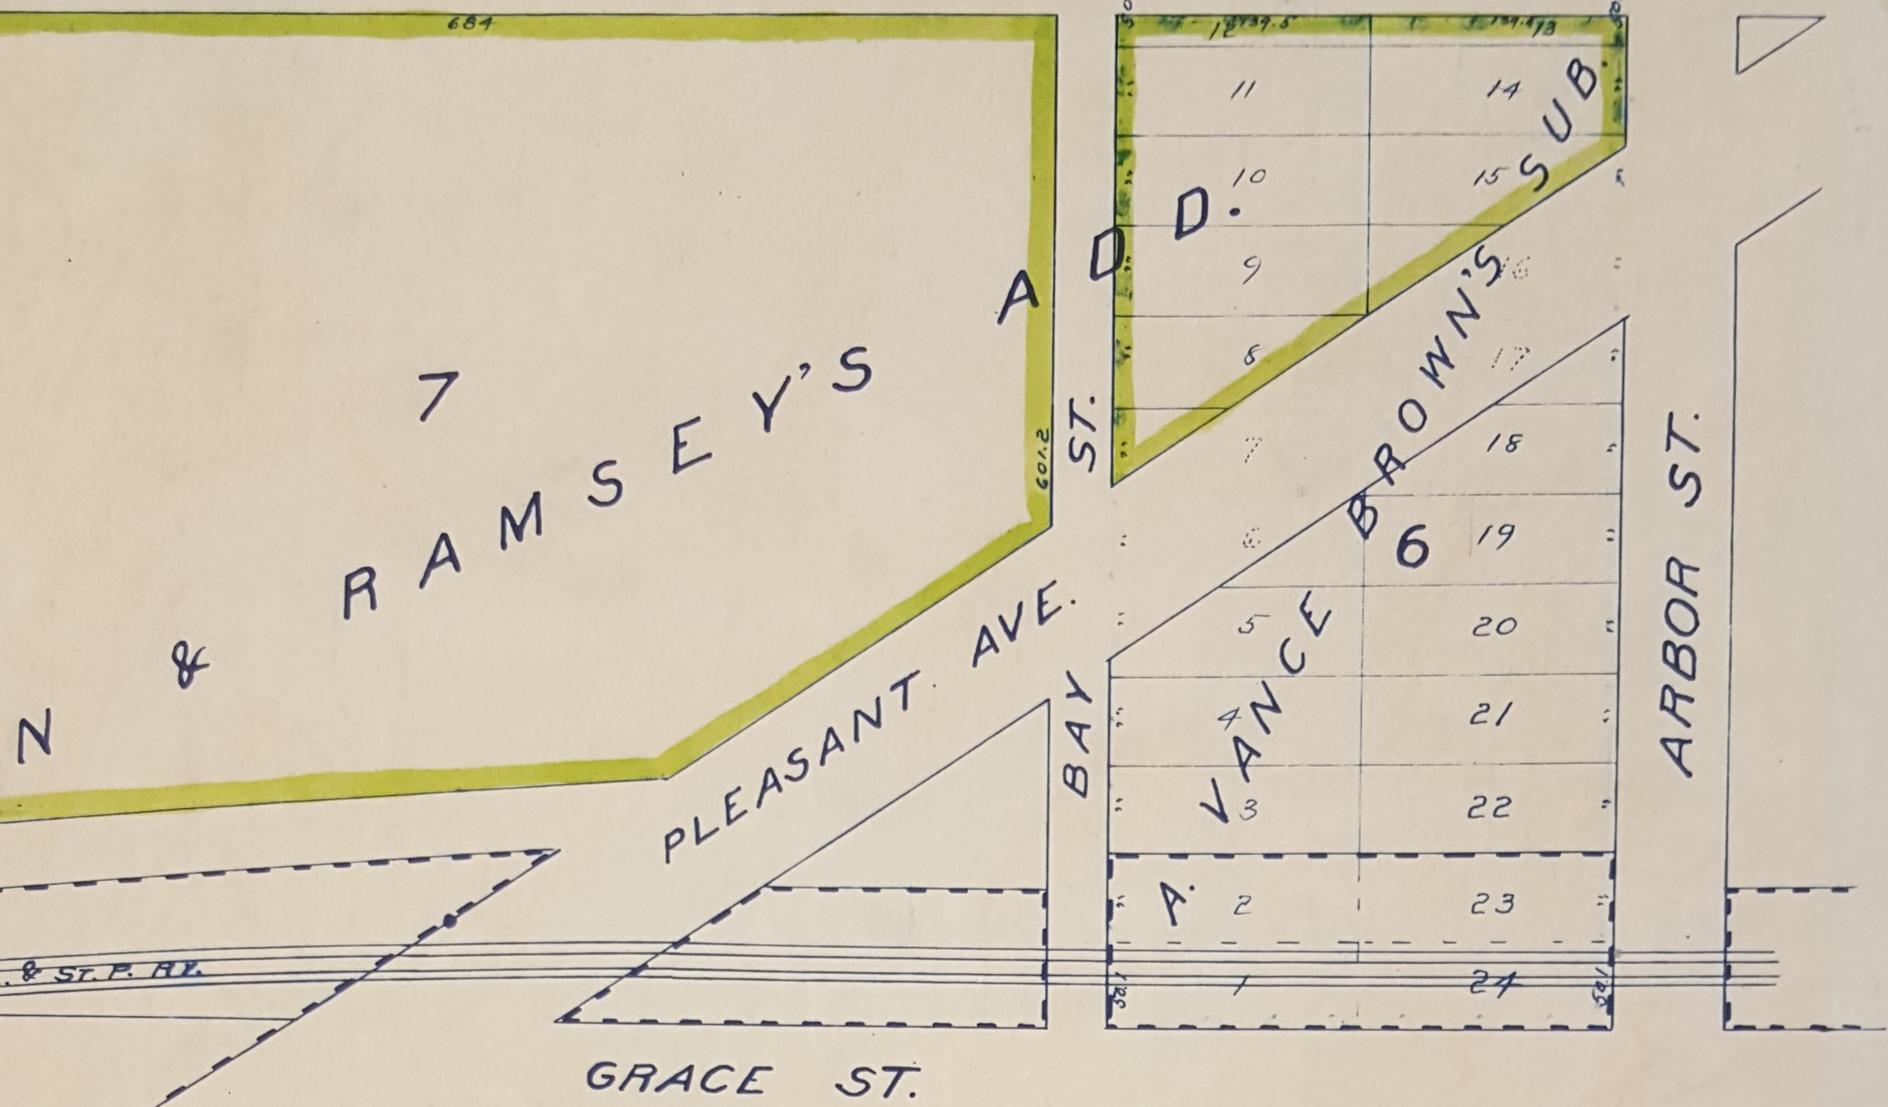

This is to certify that this plat of lands and grounds has been designated and has been caused to be surveyed and platted by the Board of Park Commissioners of the City of St. Paul for the purposes of a public park for the use of said city to be called LINWOOD PARK by and under resolutions of said board adopted on the 7th day of Dec. 1908, and comprising the following tracts of land situated in the City of St. Paul, to wit:-

- Lots 1 to 14 inclusive of Victoria Terrace Addition.
- " 27, 28, 29, 45, 46, 47, 48 & 49 of A. Vance Brown's Sub. of Bl. 39 of Stinson, Brown & Ramsey's Addition.
- Lots 8 to 17 inclusive of A. Vance Brown's Sub. of Bl. 39 of Stinson, Brown & Ramsey's Addition.
- Lots 1 and 2, Bl. 1, and lots 1 to 7 inclusive, Bl. 2, Summit Terrace Addition N^o 2.
- All that part of Bl. 7, Stinson, Brown & Ramsey's Addition, lying N. of Pleasant Ave. and N. of that part of Grace St. which is West of Pleasant Ave.
- Lots 9 to 14 inclusive of A. Vance Brown's Sub. of Bl. 6 of Stinson, Brown & Ramsey's Addition, and all that part of lots 7 and 8 and 15 and 16 in A. Vance Brown's Sub. of Bl. 6, Stinson, Brown & Ramsey's Addition, lying N. of the N. line of Pleasant Ave.

J. T. Revington
Secretary, Board of Park Commissioners.

I hereby certify that I have caused to be surveyed and platted the land described in the certificate hereto annexed, and that this is a correct plat of the same.

L. W. Rundlett
Commissioner of Public Works.

State of Minnesota } 55.
County of Ramsey }

On this 28 day of Apr. 1909, personally appeared before me, the undersigned, L. W. Rundlett, to me well known, and acknowledged that he executed the foregoing certificate as his own free act and deed.

W. Moore
Notary Public, Ramsey Co. Minn.
My commission expires Oct. 22, 1912

St. Paul, Minn. *Apr. 28* 1909.
This is to certify that this is a true and correct plan of LINWOOD PARK, the assessment for which was confirmed by the Board of Public Works in and for the Corporation of the City of St. Paul, Minn., on the 18th day of March 1909.

Arthur H. Brown
President, Board of Public Works.
M. J. McManis
Secretary, Board of Public Works.