

CERTIFICATE OF LOCATION OF GOVERNMENT CORNER

CITY MON. NO. 1

OLD INDEX NO. 1506

NE Corner of Section 19 Township 29 Range 23, P.M.

STATE OF MINNESOTA, County of Ramsey

At the corner location shown on the sketch:

On 11-25-2009 found a Cim, under a Metal Cover


date

2.0' below Concrete Pavement

- left monument as found lowered monument removed monument (explain)

On 11-25-2009 placed a New ties, EDM set 5E
CREW DN, KL

date

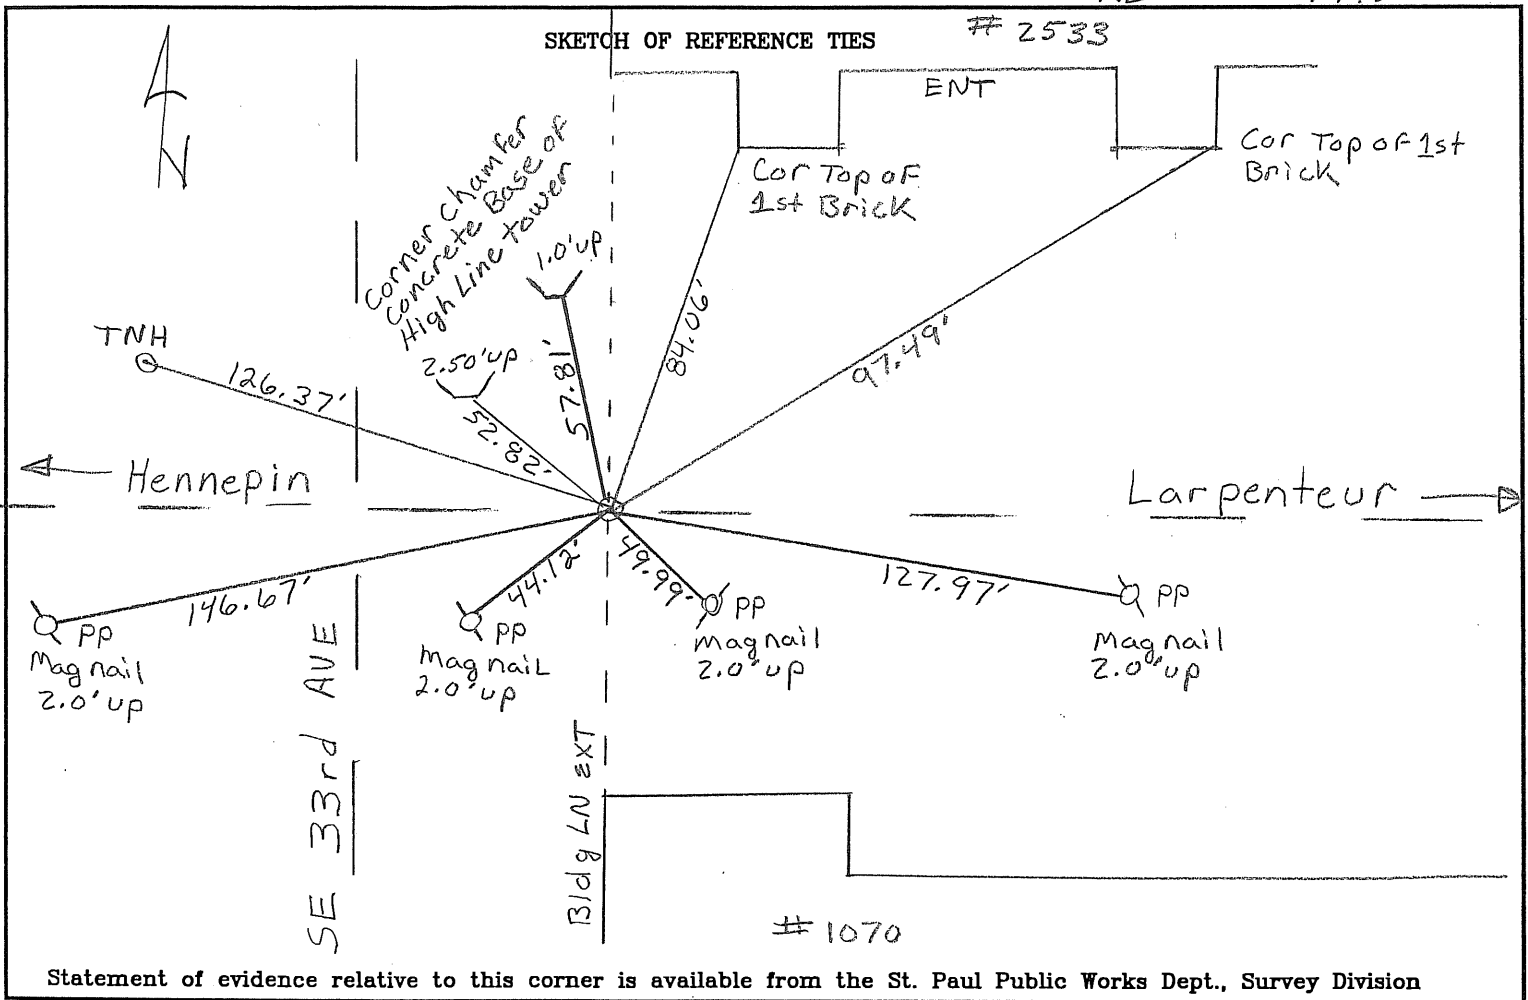

I hereby certify that this document and the data contained herein was prepared by me or under my direct supervision.

[Signature] Feb 3, 2010
SIGNATURE DATE

- Registration No. 44880
- Land Surveyor County Surveyor
- Professional Engineer
- Chief Surveyor, City of St. Paul

Office of The County Recorder, County of Ramsey

I hereby certify that this document was filed in the county
Recorders office at _____ M. on the _____ day of _____

County Recorder _____

By _____, Deputy

DOCUMENT NUMBER _____