


CERTIFICATE OF LOCATION OF GOVERNMENT CORNER

East 1/4 Corner of Section 26, Township 29, Range 22, 4th P.M.
STATE OF MINNESOTA, County of Ramsey

At the corner location shown on the sketch:


- On 9/4/1991 found a CAST Iron Mont.
DATE
- left monument as found, lowered monument, removed monument (explain)
- On _____ placed a _____
DATE

SKETCH OF REFERENCE TIES

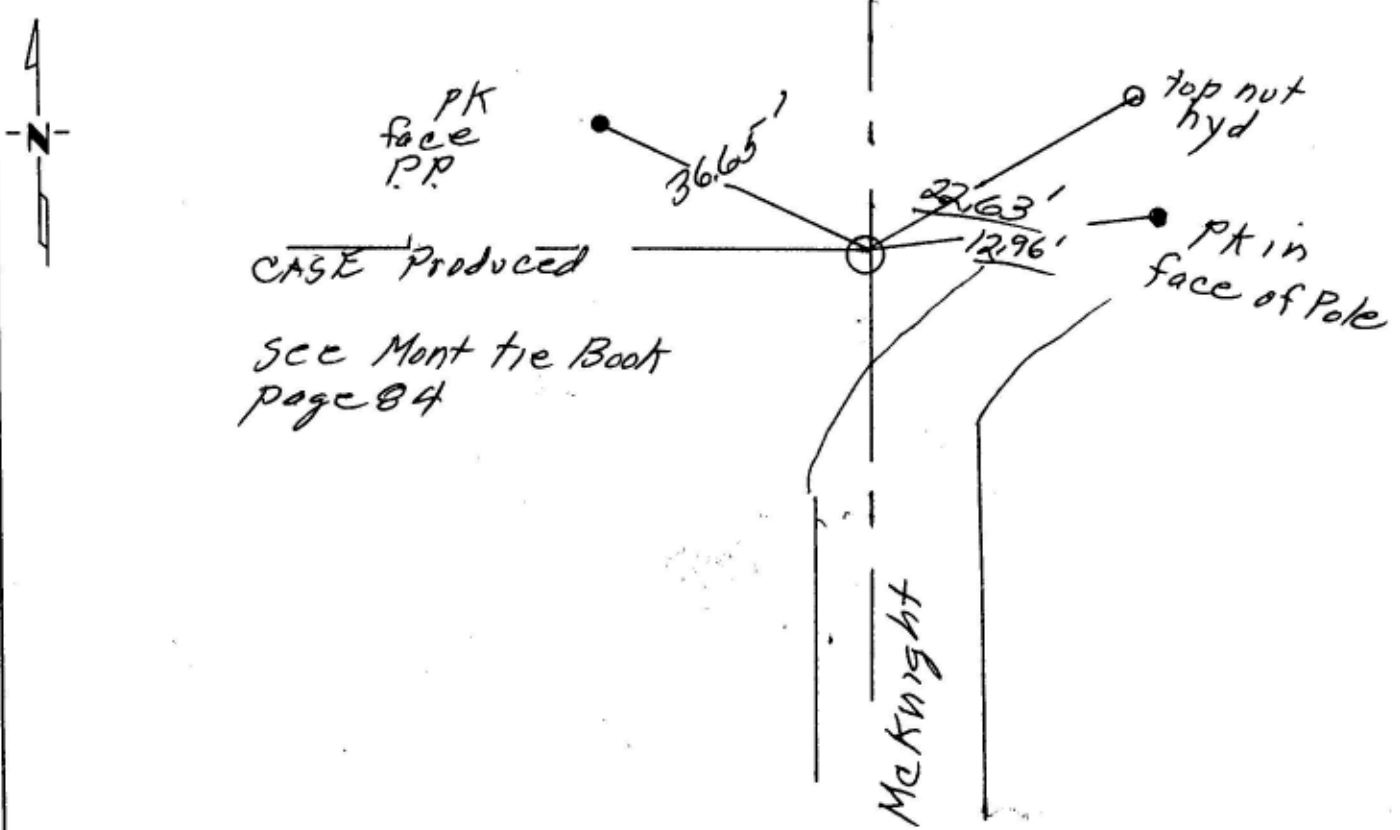

Statement of evidence relative to this corner location is on back of page.

I hereby certify that this document and the data contained herein was prepared by me or under my direct supervision.

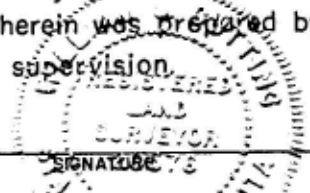

9/12/1991
DATE

Registration No. _____
 Land Surveyor, Professional Engineer
 County Surveyor, County Engineer

OFFICE OF THE COUNTY RECORDER
County of _____

I hereby certify that this document was filed in the Co. Recorders office at _____ .M. on the _____ day of _____ A.D., 19 _____

County Recorder _____
By _____, Deputy

DOCUMENT NO. _____