

CERTIFICATE OF LOCATION OF GOVERNMENT CORNER

CITY MON. NO. 96

OLD INDEX NO. _____

N 1/4 Corner of Section 31 Township 29 Range 22, 4th P.M.

STATE OF MINNESOTA, County of Ramsey


At the corner location shown on the sketch:

On Oct 3, 2000 found a Rebar w/city cap
date

- left monument as found
 lowered monument
 removed monument (explain)

On Oct 3, 2000 placed a CIM @ gravel grade
date

SKETCH OF REFERENCE TIES

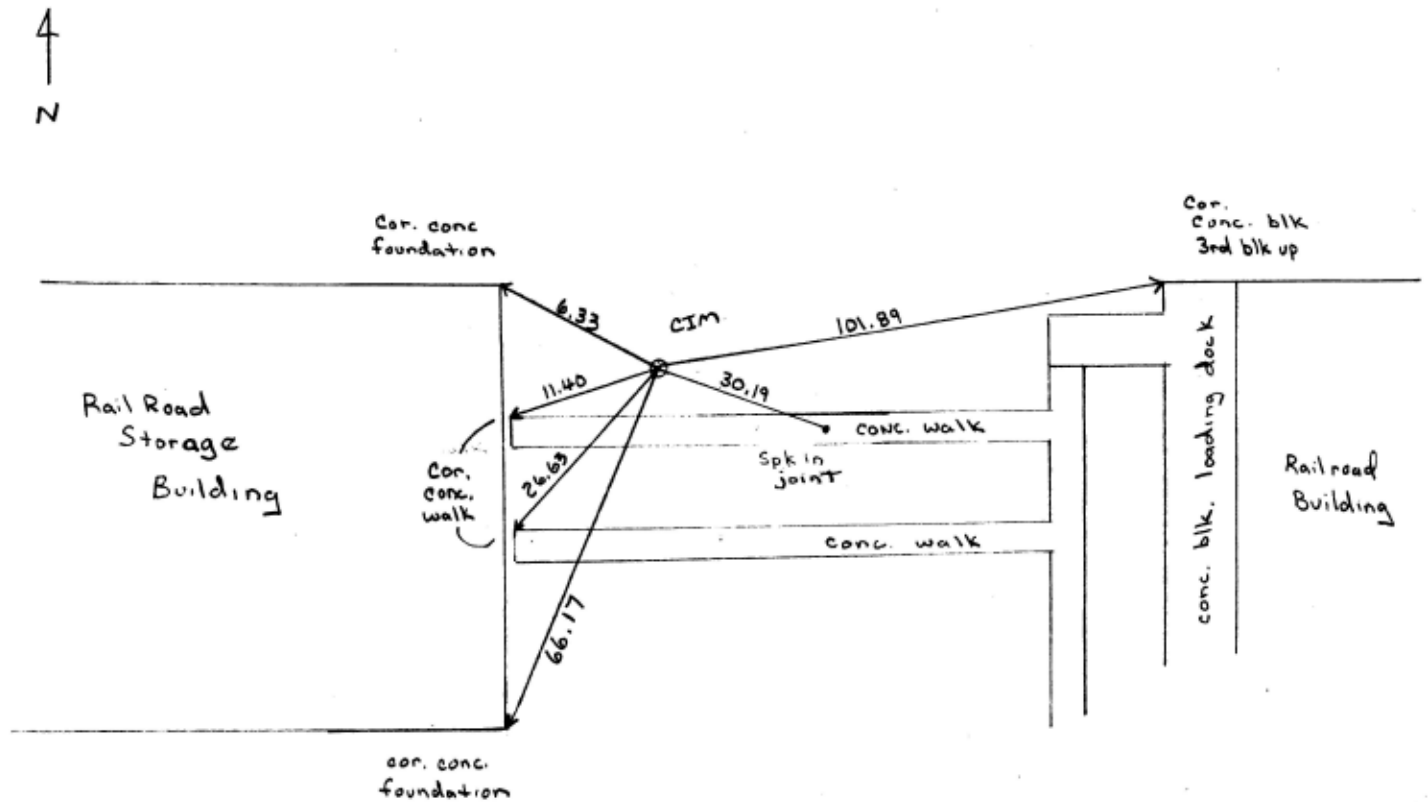

RW. MS

Statement of evidence relative to this corner is available from the St. Paul Public Works Dept., Survey Division

I hereby certify that this document and the data contained herein was prepared by me or under my direct supervision.

[Signature] Oct. 9, 2000
SIGNATURE DATE

Registration No. 1314F

- Land Surveyor County Surveyor
 Professional Engineer
 Chief Surveyor, City of St. Paul

Office of The County Recorder, County of Ramsey

I hereby certify that this document was filed in the county
Recorders office at _____ M. on the _____ day of _____

County Recorder _____

By _____, Deputy

DOCUMENT NUMBER _____