

CERTIFICATE OF LOCATION OF GOVERNMENT CORNER

CITY MON. NO. 0103

OLD INDEX NO. 1879

SECTION common to Corner 26, 27, 34 Sections and 35 Township 29 N Range 22 W, 4 P.M.


STATE OF MINNESOTA, County of Ramsey

At the corner location shown on the sketch:

On June 3, 2006 found a G.M. 0.30 below asphalt surface
date

left monument as found lowered monument removed monument (explain)

On _____ placed a _____
date

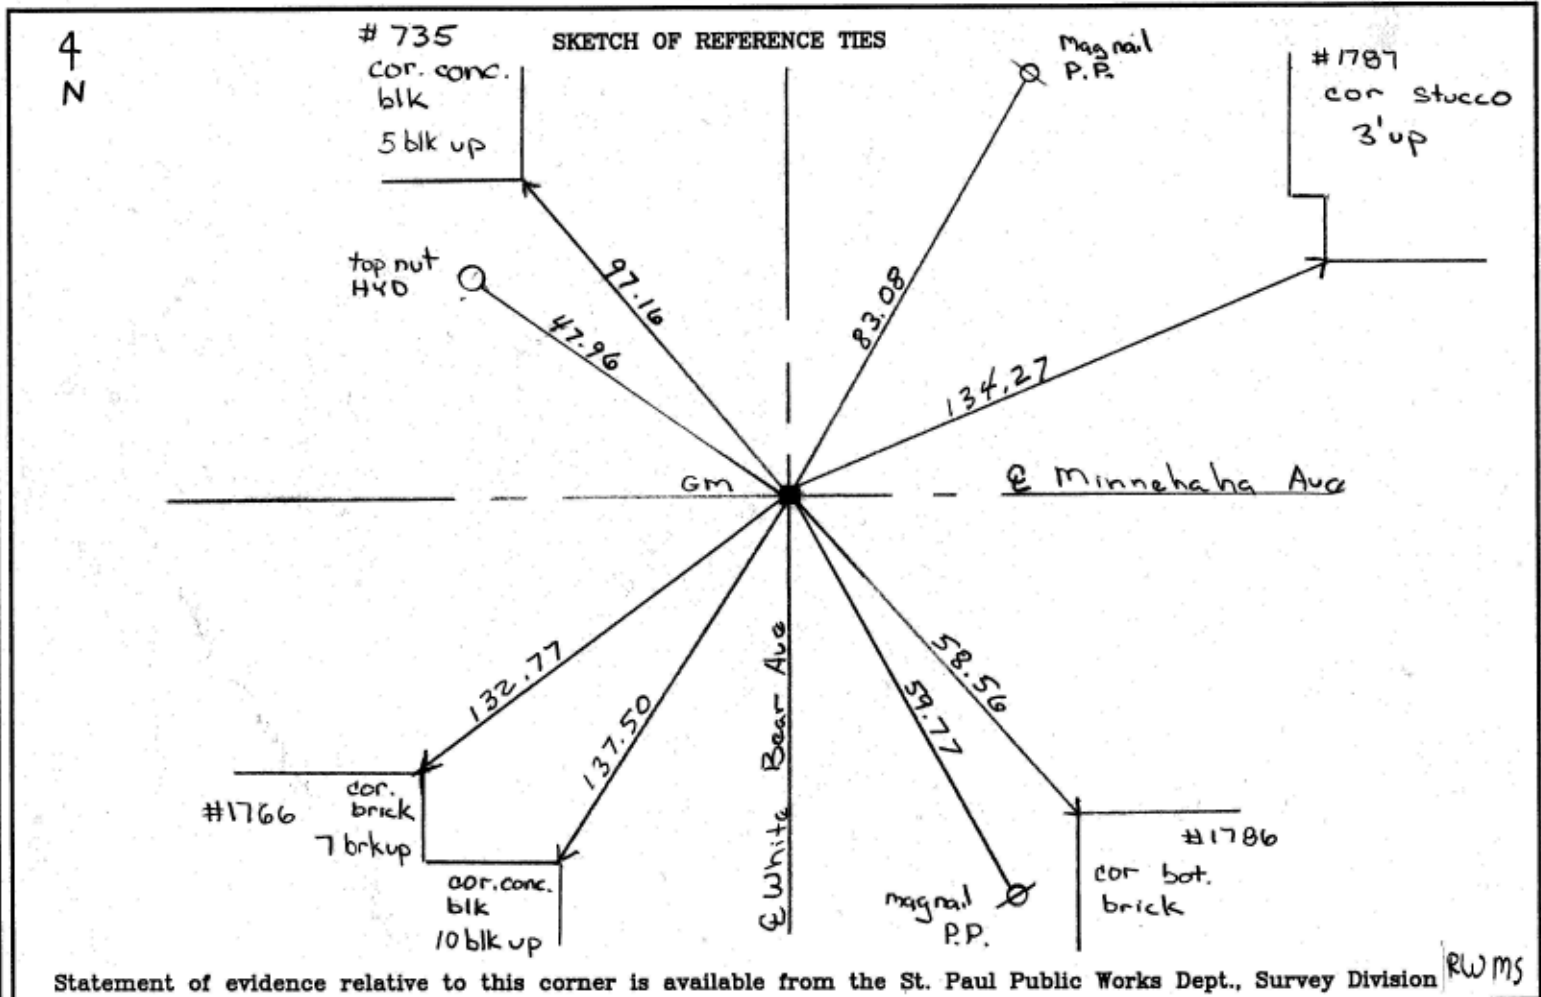

I hereby certify that this document and the data contained herein was prepared by me or under my direct supervision.

Michael P. Murphy 6/6/06
SIGNATURE DATE

Registration No. 44,001

- Land Surveyor County Surveyor
- Professional Engineer
- Chief Surveyor, City of St. Paul

Office of The County Recorder, County of Ramsey

I hereby certify that this document was filed in the county
Recorders office at _____ M. on the _____ day of _____

County Recorder _____

By _____, Deputy

DOCUMENT NUMBER _____