

# CERTIFICATE OF LOCATION OF GOVERNMENT CORNER

CITY MON. NO. 165  
 OLD INDEX NO. 2238

CENTER Corner of Section 3 Township 28 Range 22, 4<sup>th</sup> P.M.


STATE OF MINNESOTA, County of Ramsey  
 At the corner location shown on the sketch:

On JAN. 11, 1999 found a GM 0.3' ABOVE GRADE, PLACED EDM

TIES  
 left monument as found       lowered monument       removed monument (explain)

On \_\_\_\_\_ placed a \_\_\_\_\_  
date

SKETCH OF REFERENCE TIES

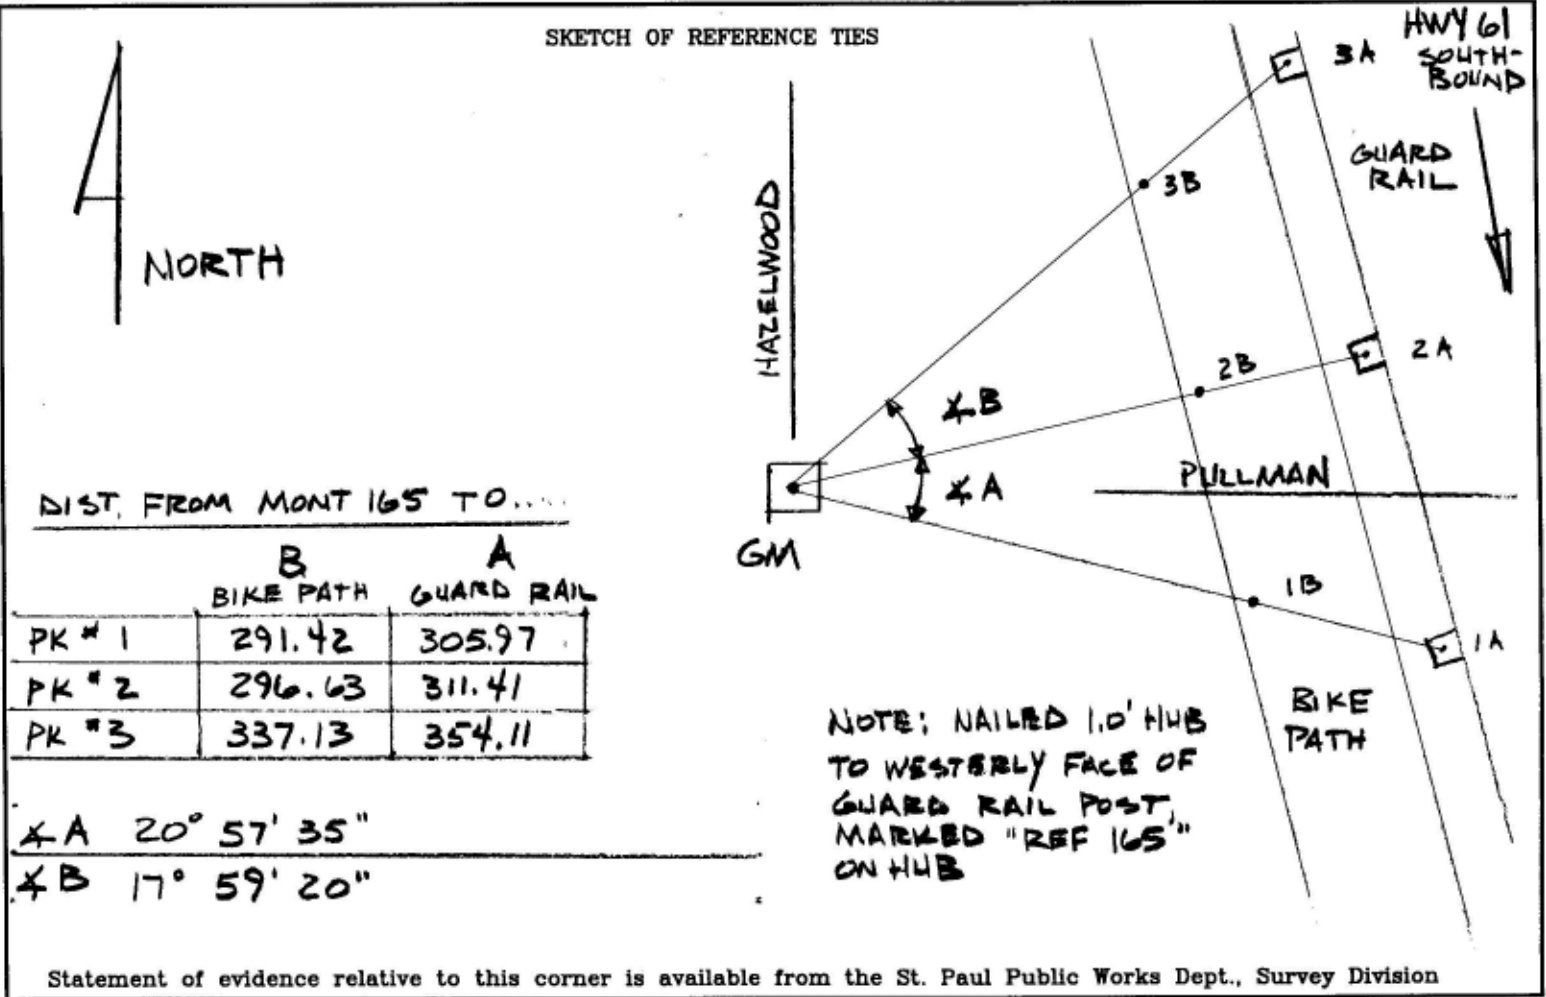

Statement of evidence relative to this corner is available from the St. Paul Public Works Dept., Survey Division

I hereby certify that this document and the data contained herein was prepared by me or under my direct supervision.

Jeffrey L. Gasso      1/11/99  
SIGNATURE      DATE  
 Registration No. 13144  
 Land Surveyor       County Surveyor  
 Professional Engineer  
 Chief Surveyor, City of St. Paul

Office of The County Recorder, County of Ramsey

I hereby certify that this document was filed in the county  
 Recorders office at \_\_\_\_\_ M. on the \_\_\_\_\_ day of \_\_\_\_\_  
 \_\_\_\_\_  
 County Recorder \_\_\_\_\_  
 By \_\_\_\_\_, Deputy  
 DOCUMENT NUMBER \_\_\_\_\_