


Township N^o 28 N, Range N^o 23 West 4th Mer.



Meanders of Mississippi River

Posts	Courses	Ch. Lk.	Posts	Courses	Ch. Lk.	Posts	Courses	Ch. Lk.	
Left bank, upstream			9						
	N. 2° W.	17.00							
	N. 9° E.	2.57							
1	S. 45° W.	10.00							
	S. 49° W.	11.00							
	S. 51° W.	5.00							
	S. 49° W.	22.50							
	S. 66° W.	8.50							
	S. 60° W.	4.00							
	S. 57° W.	5.00							
	S. 49° W.	25.00							
2	S. 61° W.	10.97							
	S. 60° W.	5.00							
	S. 49° W.	8.00							
	S. 57° W.	3.50							
3	S. 41° W.	4.80							
	S. 21° W.	2.00							
	S. 47° W.	2.50							
	S. 54° W.	4.50							
	S. 29° W.	14.50							
	S. 29° W.	2.50							
	S. 19° W.	9.00							
	S. 36° W.	21.50							
	S. 55° W.	7.00							
	S. 30° W.	7.50							
	S. 57° W.	17.50							
4	S. 17° W.	0.42							
	S. 31° W.	25.00							
5	S. 39 1/2° W.	4.02							
	S. 55 1/2° W.	12.50							
	S. 54° W.	5.50							
	S. 64° W.	5.50							
	S. 72 1/2° W.	5.50							
	S. 87 1/2° W.	8.50							
	S. 82° W.	11.00							
	S. 85° W.	6.50							
	S. 77° W.	6.50							
6	S. 70 1/2° W.	27.40							
	S. 64 1/2° W.	5.00							
	S. 70 1/2° W.	5.00							
	S. 78° W.	8.50							
	S. 80 1/2° W.	5.00							
	S. 74° W.	8.50							
	S. 85° W.	3.50							
	S. 77 1/2° W.	3.00							
	S. 74 1/2° W.	7.00							
	S. 86° W.	12.00							
	S. 76 1/2° W.	3.50							
	S. 59° W.	8.00							
7	S. 48° W.	14.15							
	S. 35° W.	12.50							
	S. 20 1/2° W.	6.50							
	S. 3° E.	4.00							
	S. 14° E.	4.00							
8	S. 23° W.	14.90							
	S. 36° W.	4.00							
	S. 55° W.	9.00							
	S. 36° W.	16.00							
	S. 16° W.	5.00							
	S. 22° W.	4.00							
	S. 25° W.	25.00							
	S. 10 1/2° W.	8.50							
		Total		8		76		97	

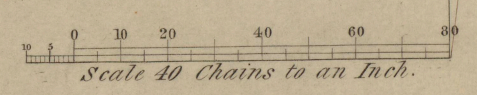

Total number of Acres 3158.17

Surveys Designated.	By Whom Surveyed.	Date of Contract.	Amount of Surveys. M. Ch. Lk.	When Surveyed.	When Charged in the Sur. Genl's acct.
Township lines.	James McMarch.	May 22 1847	5. 56. 25	October 1847	
Subdivisions.	James McMarch	September 2 1847	31. 11. 76	October 1847	

The above Map of Township N. 28 North of Range N. 23 West of the 4th Principal Meridian, Wisconsin Territory is strictly conformable to the field notes of the survey thereof on file in this Office, which have been examined and approved.

Surveyor's Office, *Geo. Jones* Sur. Genl.
Geo. Jones 15th 1847

Township N^o 28 N, Range N^o 23 West, 4th Mer.

8



Meanders of Minnesota & Mississippi Rivers		Browns Creek Islands		Lakes							
Posts	Courses	Ch ^s	Lk ^s	Posts	Courses	Ch ^s	Lk ^s	Posts	Courses	Ch ^s	Lk ^s
Minnesota River	Rt. 6 th down Str.										
1	N. 27 ^o 27'	15.20		13	N. 54 ^o 8'	3.60			Island in Sec. 12.		
	N. 7 ^o 6'	4.00			N. 62 ^o 8'	5.00	21	S. 55 ^o 4'	10.00		
	N. 33 ^o 6'	6.00			N. 33 ^o 8'	10.00		S. 64 ^o 4'	3.00		
	N. 40 ^o 6'	10.00			N. 61 ^o 6'	20.00		S. 63 ^o 4'	9.00		
	N. 15 ^o 6'	16.00			South	6.00		S. 66 ^o 4'	3.30		
2	N. 30 ^o 6'	7.50		14	S. 18 ^o 4'	14.75		S. 32 ^o 4'	2.00		
	N. 42 ^o 2'	5.50			S. 33 ^o 4'	27.00	21	S. 17 ^o 6'	13.60		
3	N. 62 ^o 8'	8.00			S. 44 ^o 4'	23.00					
	N. 68 ^o 6'	7.00		11	N. 79 ^o 4'	5.70					
	N. 58 ^o 2'	10.00									
	N. 45 ^o 6'	7.50									
	N. 27 ^o 6'	9.00									
	N. 11 ^o 6'	4.50		15	N. 14 ^o 4'	13.00		22	S. 41 ^o 6'	6.50	
	N. 16 ^o 4'	5.50			N. 13 ^o 6'	6.50		S. 32 ^o 6'	7.00		
	N. 33 ^o 4'	8.00			N. 41 ^o 6'	11.50		S. 55 ^o 4'	3.50		
	N. 47 ^o 4'	7.50			N. 28 ^o 8'	10.00		South	5.50		
	N. 44 ^o 4'	4.50			N. 34 ^o 6'	13.50		S. 17 ^o 4'	7.00		
	N. 30 ^o 4'	5.00		16	N. 15 ^o 6'	14.00		S. 31 ^o 4'	2.50		
	N. 22 ^o 4'	4.00						23	S. 32 ^o 6'	3.50	
	N. 27 ^o 6'	6.00			N. 30 ^o 6'	8.50					
	N. 12 ^o 6'	6.50			N. 61 ^o 6'	19.00		S. 4 ^o 6'	33.00		
	N. 31 ^o 6'	7.00			S. 53 ^o 6'	7.00		S. 16 ^o 4'	15.00		
	N. 54 ^o 6'	5.00			S. 36 ^o 6'	9.00		S. 7 ^o 6'	2.00		
	N. 50 ^o 6'	10.50			S. 63 ^o 6'	6.00	24	S. 53 ^o 4'	3.00		
	N. 84 ^o 6'	24.00			S. 84 ^o 6'	6.50					
4	N. 75 ^o 2'	6.08			S. 45 ^o 6'	2.00		S. 56 ^o 4'	2.50		
	N. 73 ^o 6'	5.50			South	16.30		S. 9 ^o 6'	16.50		
	N. 76 ^o 6'	31.00			S. 15 ^o 4'	10.00		S. 5 ^o 6'	16.00		
	N. 63 ^o 6'	6.00			S. 46 ^o 4'	7.50		S. 41 ^o 4'	3.83		
	N. 43 ^o 6'	14.14			S. 42 ^o 4'	3.00		S. 13 ^o 4'	3.25		
	N. 45 ^o 6'	6.00			S. 33 ^o 4'	12.50		S. 11 ^o 4'	7.00		
	N. 48 ^o 6'	19.00			S. 22 ^o 4'	13.40		S. 47 ^o 6'	1.50		
6	N. 40 ^o 6'	24.30						S. 33 ^o 4'	7.00		
	N. 41 ^o 6'	13.00						25	S. 14 ^o 4'	3.30	
	N. 40 ^o 6'	23.00									
	N. 50 ^o 6'	12.50									
7	N. 41 ^o 6'	5.10									
	N. 25 ^o 6'	20.00		19	N. 49 ^o 6'	3.40		S. 23 ^o 4'	6.00		
	N. 17 ^o 6'	24.00						West	4.50		
	N. 21 ^o 6'	10.00			N. 45 ^o 6'	6.00		N. 44 ^o 4'	3.50		
	N. 34 ^o 6'	24.50			N. 42 ^o 6'	7.70		N. 11 ^o 4'	3.75		
8	N. 44 ^o 6'	11.00		18	S. 55 ^o 4'	17.90		N. 3 ^o 6'	6.00		
	N. 40 ^o 6'	1.30						S. 36 ^o 4'	10.00		
	N. 32 ^o 6'	7.00						S. 7 ^o 4'	5.50		
	N. 65 ^o 6'	42.00						S. 42 ^o 4'	5.50		
	N. 52 ^o 6'	18.50		20	S. 37 ^o 6'	4.50		S. 59 ^o 4'	5.50		
	N. 46 ^o 6'	11.50			N. 29 ^o 6'	11.00		S. 33 ^o 6'	4.50		
	N. 35 ^o 6'	10.00			N. 22 ^o 6'	14.50		S. 37 ^o 6'	4.50		
10	N. 54 ^o 6'	9.03			S. 47 ^o 4'	16.50		S. 37 ^o 4'	3.00		
					S. 56 ^o 4'	7.00		N. 6 ^o 4'	12.00		
					S. 33 ^o 4'	5.50		S. 41 ^o 4'	2.00		
					S. 14 ^o 4'	6.50		N. 52 ^o 6'	3.75		
					S. 14 ^o 4'	6.50		S. 12 ^o 4'	3.75		
					S. 37 ^o 6'	10.70		26	S. 27 ^o 4'	3.75	
					N. 47 ^o 6'	5.00		27	S. 17 ^o 4'	4.50	

The Island in Section 23 (Ch. 8), as a small granulation with many things
 of value, Mississippi rights, etc. the field notes of which have been examined
 and approved
 Surveyor General's Office
 St. Paul, Sept 22nd 1853

MILITARY
RESERVATION
OF
FORT SNELLING.

Total number of Acres 35,153.30

Survey Designated.	By Whom Surveyed.	Date of Contract.	Amount of Surveys. M. Ch ^s Lk ^s	When Surveyed.	When Charged in the Sur ^r 's Gen ^l 's acct.
Township lines.	Jesse J. Farwell	May 30 th 1853	12,557.72	July 1853	
Subdivisions.	Jesse J. Farwell	May 30 th 1853	44,621.16	August 1853	
Line of Original Military Reservation	Jesse J. Farwell	Indefinite		May 20 th 1853	

The above Map of Township N. 28 N., of Range N. 23 West, of the 4th Principal Meridian, Minnesota, is strictly conformable to the field notes of the survey thereof on file in this Office, which have been examined and approved.
 Surveyor General's Office,
 Dubuque, May 27th 1853
 Hiram Lewis, Sur. Genl.

Meanders of Islands.			
Posts	Courses	Ch: 92 Lk	
Island on Town line in Sections 5 & 352.			
28	N 1 1/2 W	2.00	
	S 5 1/2 W	1.50	
	S 41 W	3.50	
29	S 16 W	1.00	
Island in Sec. 8.			
30	N 33 E	3.50	
	N 25 E	20.00	
	N 18 1/2 W	12.50	
	S 27 W	10.30	
	S 8 W	17.00	
30	S 5 E	7.20	
Island in Sec. 8.			
31	N 18 1/2 E	4.00	
	N 23 W	9.50	
	South	7.50	
31	S 27 E	5.16	
Island in section 8.			
32	S 7 E	7.30	
	S 28 E	8.00	
	N 6 W	3.50	
	N 13 W	10.50	
	N 1 1/2 E	2.50	
	N 13 W	5.00	
	S 50 1/2 W	1.50	
32	South	7.89	
Island in Section 5 on the left of main cha ^l .			
33	N 6 1/2 E	3.40	
	N 13 E	5.50	
	N 9 W	9.00	
	N 23 W	4.00	
	N 7 1/2 W	6.00	
	S 9 W	6.30	
	S 27 E	3.50	
33	S 18 E	4.16	
	M ^s	Ch ^s	Lk ^s
Total	21	77	88