


Township No 29 N, Range No 23 West 4th Mer.

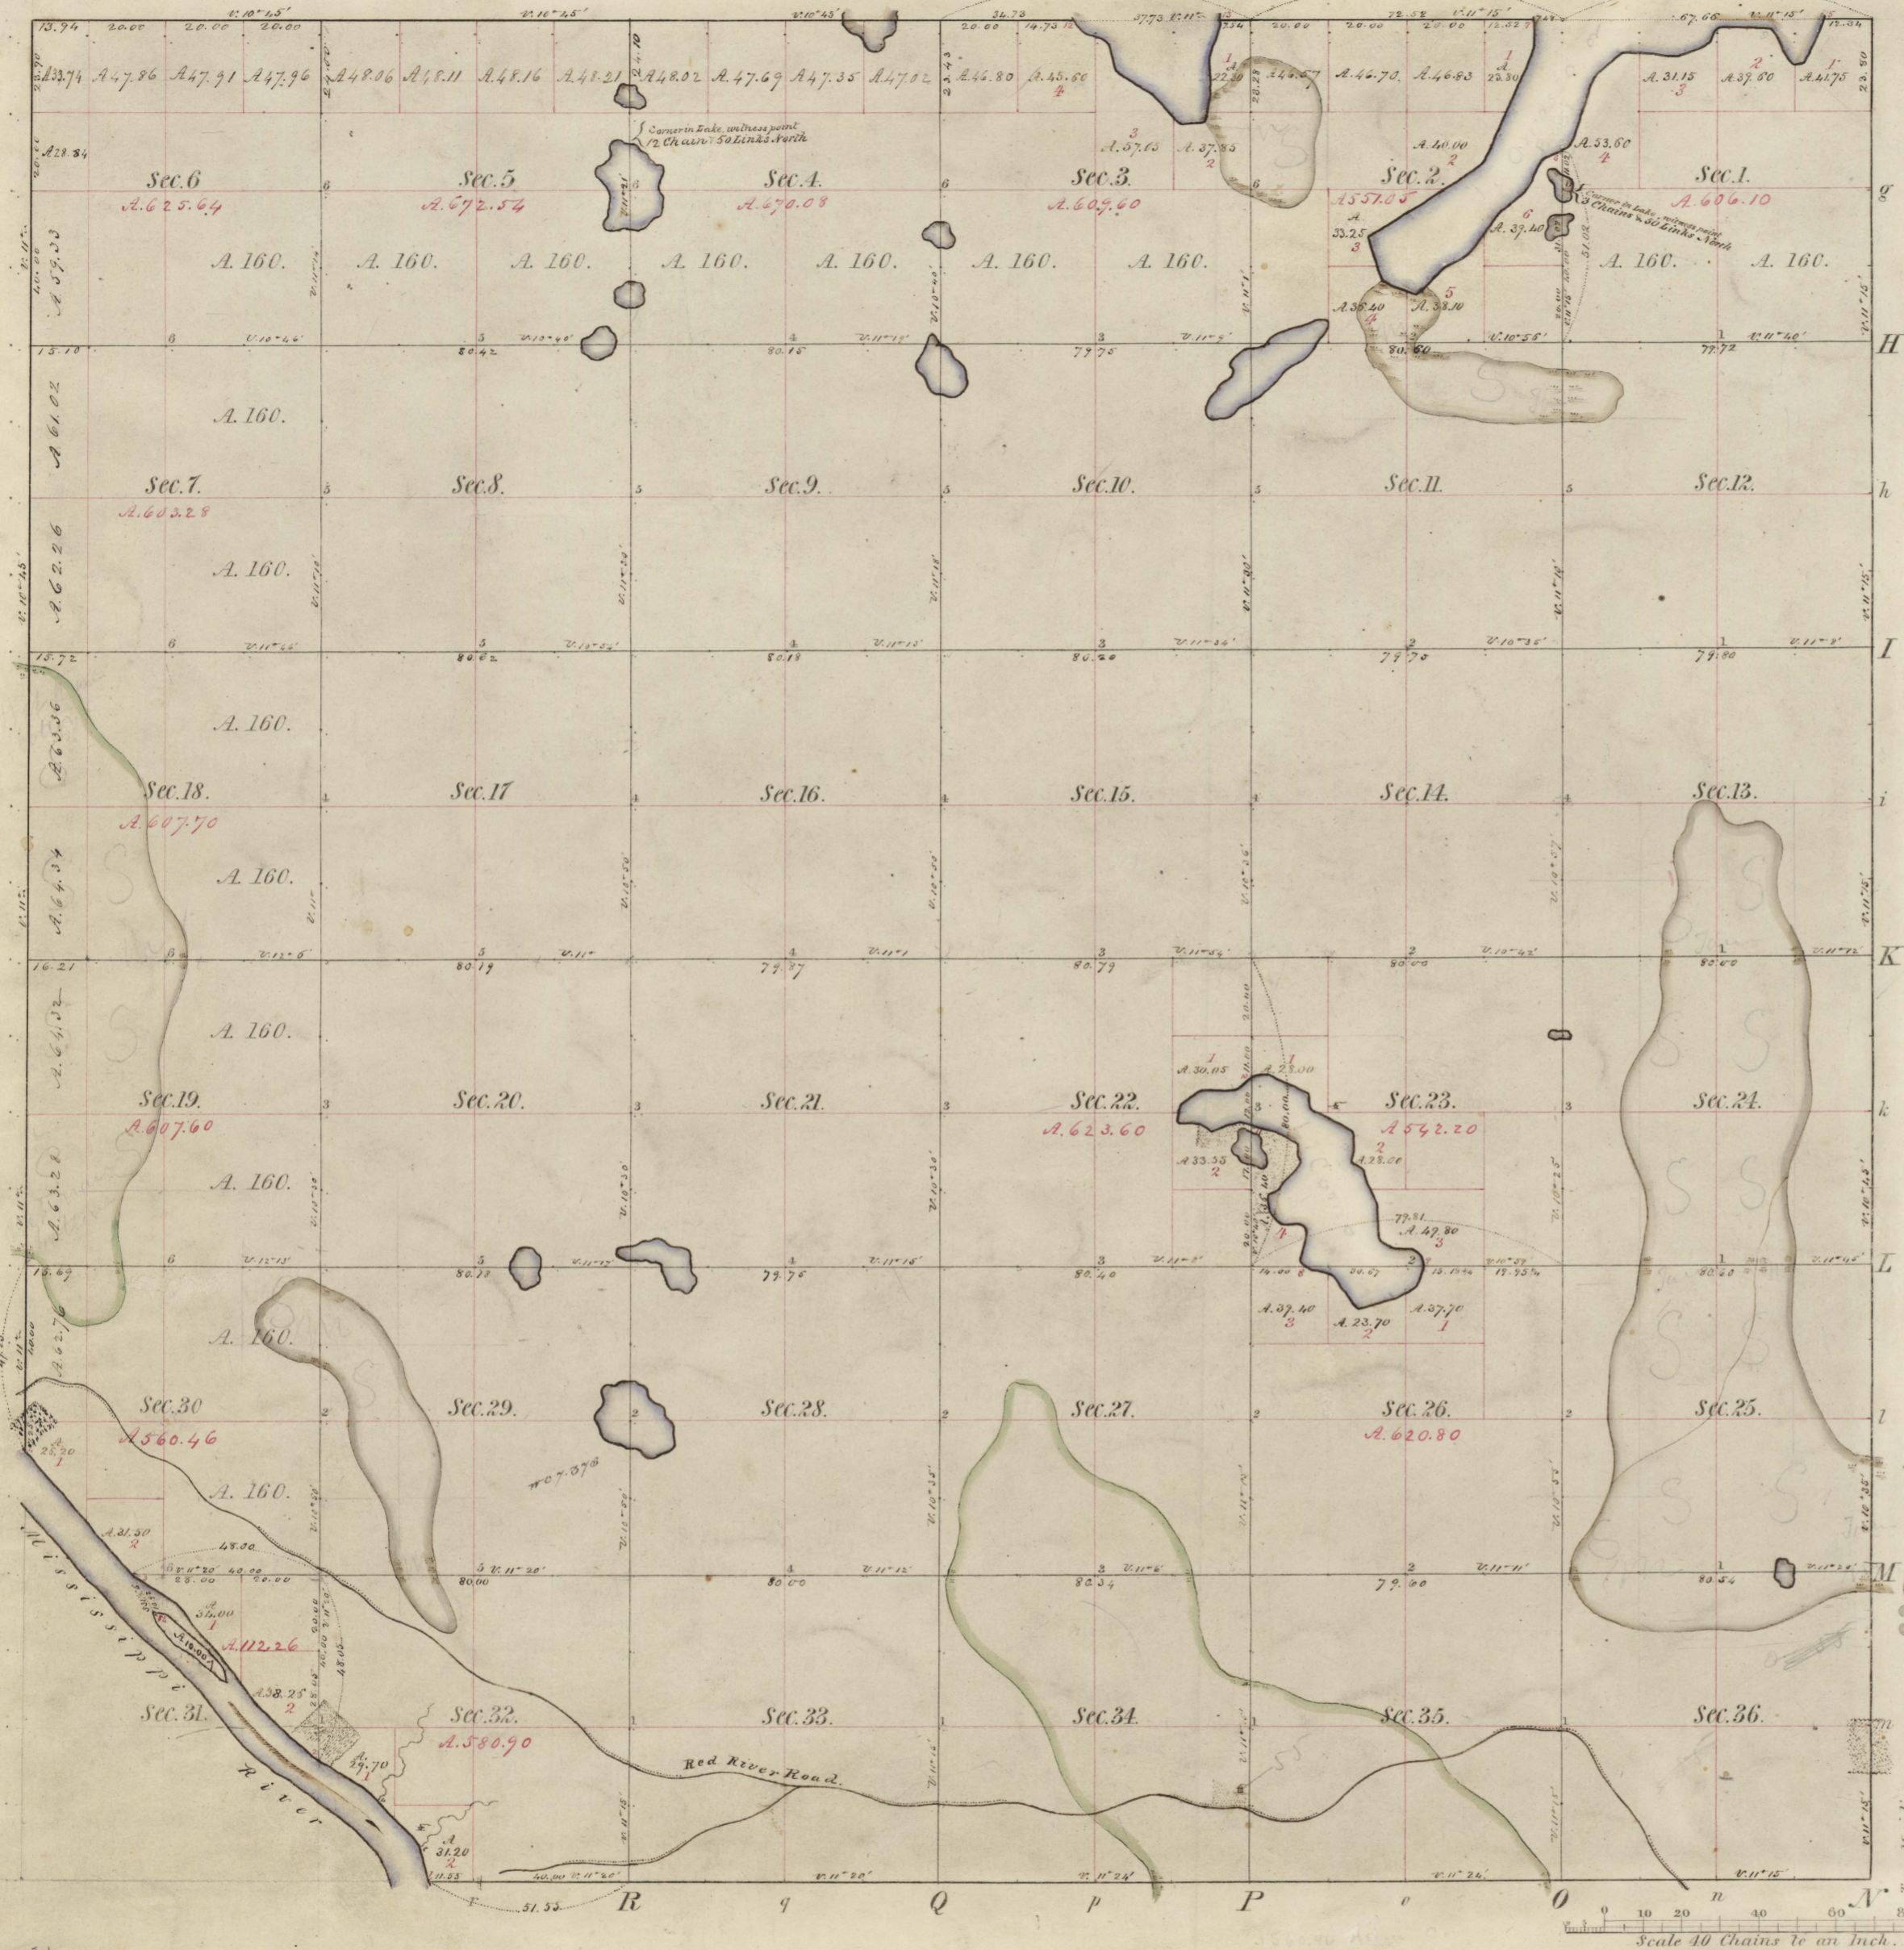

*Map of Island No. 30...
Judge April 17 1845*

Total number of Acres. 20,833.81

Survey Designated	By Whom Surveyed	Date of Contract	Amount of Surveys	When Surveyed	When paid for and ch ^d in the Sur. Gen ^l acc.
Township lines	A. Jones	May 26. 1847	M ^o 20. 44	October 1847	
Subdivisions	Wm. H. Higley	September 3. 1847	67. 42. 04	Oct 4 1847	

The above Map of Township No. 29 North of Range No. 23 West 4th Meridian is strictly conformable to the field notes of the survey thereof on file in this Office, which have been examined and approved.
Surveyor General's Office,
Dodge, March 15th 1848.

Geo. Jones
Sur. Gen.

Meanders of Mississippi River & Lakes in Sec 1, 2, 3, 23 & 26								
Posts	Courses	Ch ^o Lk ^s	Posts	Courses	Ch ^o Lk ^s	Posts	Courses	Ch ^o Lk ^s
Lake in Sec 23								
	N. 63 ^o E.	5.50						
1	N. 15 ^o W.	12.00						
	N. 27 ^o W.	7.00						
	N. 66 ^o W.	11.50						
	N. 45 ^o W.	14.25	10	N. 77 ^o W.	3.97			
2	N. 57 ^o W.	13.20						
				N. 52 ^o W.	5.50			
				N. 89 ^o W.	3.00			
				N. 52 ^o W.	7.00			
				N. 11 ^o W.	3.87			
				N. 25 ^o W.	4.00			
				N. 34 ^o W.	4.00			
				N. 55 ^o E.	3.50			
				N. 49 ^o W.	7.50			
				N. 29 ^o W.	4.00	11	N. 80 ^o E.	2.84
				N. 47 ^o W.	4.00			
3	N. 59 ^o W.	11.63	11	N. 71 ^o E.	7.00			
				N. 66 ^o E.	6.00			
4	N. 41 ^o W.	42.82						
				N. 5 ^o W.	3.50			
				N. 22 ^o E.	3.00			
Lake in Sec 26								
				N. 30 ^o W.	3.00			
5	N. 21 ^o W.	11.00						
	N. 75 ^o W.	3.50		N. 12 ^o E.	3.50			
	N. 57 ^o W.	3.00		N. 20 ^o E.	5.00			
	N. 27 ^o W.	3.50		N. 20 ^o E.	5.00			
	N. 88 ^o W.	12.00		N. 52 ^o E.	1.50			
	N. 48 ^o W.	1.00		N. 108 ^o E.	1.00			
	N. 74 ^o W.	6.00		N. 11 ^o W.	7.50			
	N. 16 ^o W.	14.00	8	N. 49 ^o E.	7.93			
	N. 54 ^o W.	10.50						
	N. 15 ^o W.	2.50						
	N. 20 ^o W.	15.00	12	N. 47 ^o E.	5.00			
6	N. 49 ^o W.	2.75		N. 70 ^o E.	5.00			
				N. 14 ^o E.	6.50			
				N. 64 ^o W.	4.50			
				N. 34 ^o W.	11.00			
				N. 47 ^o W.	3.50			
				N. 35 ^o W.	13.00			
				N. 64 ^o W.	7.00			
				N. 40 ^o W.	12.00			
				N. 70 ^o W.	9.00	13	N. 2 ^o E.	1.50
				N. 11 ^o W.	12.00			
				N. 57 ^o E.	34.00			
				N. 23 ^o E.	33.00			
7	N. 43 ^o W.	7.86						
Total								
				Mo	Ch ^o	Lk ^s		
				8	54	18		
Lake in Sec 31								
				14	N. 84 ^o E.	3.31		
8	N. 74 ^o E.	6.00			N. 39 ^o E.	7.00		
	N. 57 ^o E.	1.70			N. 45 ^o E.	7.42		
	N. 14 ^o E.	2.00			N. 48 ^o E.	7.03		
	N. 47 ^o E.	4.50			N. 72 ^o E.	1.62		
	N. 37 ^o E.	4.50			N. 27 ^o W.	4.17		
	N. 74 ^o E.	6.50			N. 35 ^o W.	3.22		
	N. 20 ^o E.	3.50			N. 43 ^o W.	4.51		
	N. 60 ^o E.	7.50			N. 45 ^o W.	4.60		
9	N. 21 ^o E.	5.27			N. 44 ^o W.	3.11		
					N. 48 ^o W.	3.08		
					N. 73 ^o W.	3.40		
					N. 24 ^o W.	2.50		
					N. 18 ^o W.	2.50		
					N. 6 ^o W.	3.50		
					N. 57 ^o W.	1.50		
					N. 34 ^o W.	7.00		
					N. 24 ^o W.	5.00		
					N. 8 ^o W.	4.50		
					N. 62 ^o W.	6.50		
					N. 49 ^o E.	2.00		

Parochial Chart
True Meridian

Scale 40 Chains to an Inch.