


Township N^o 30 N; Range N^o 21 West 4th Mer.

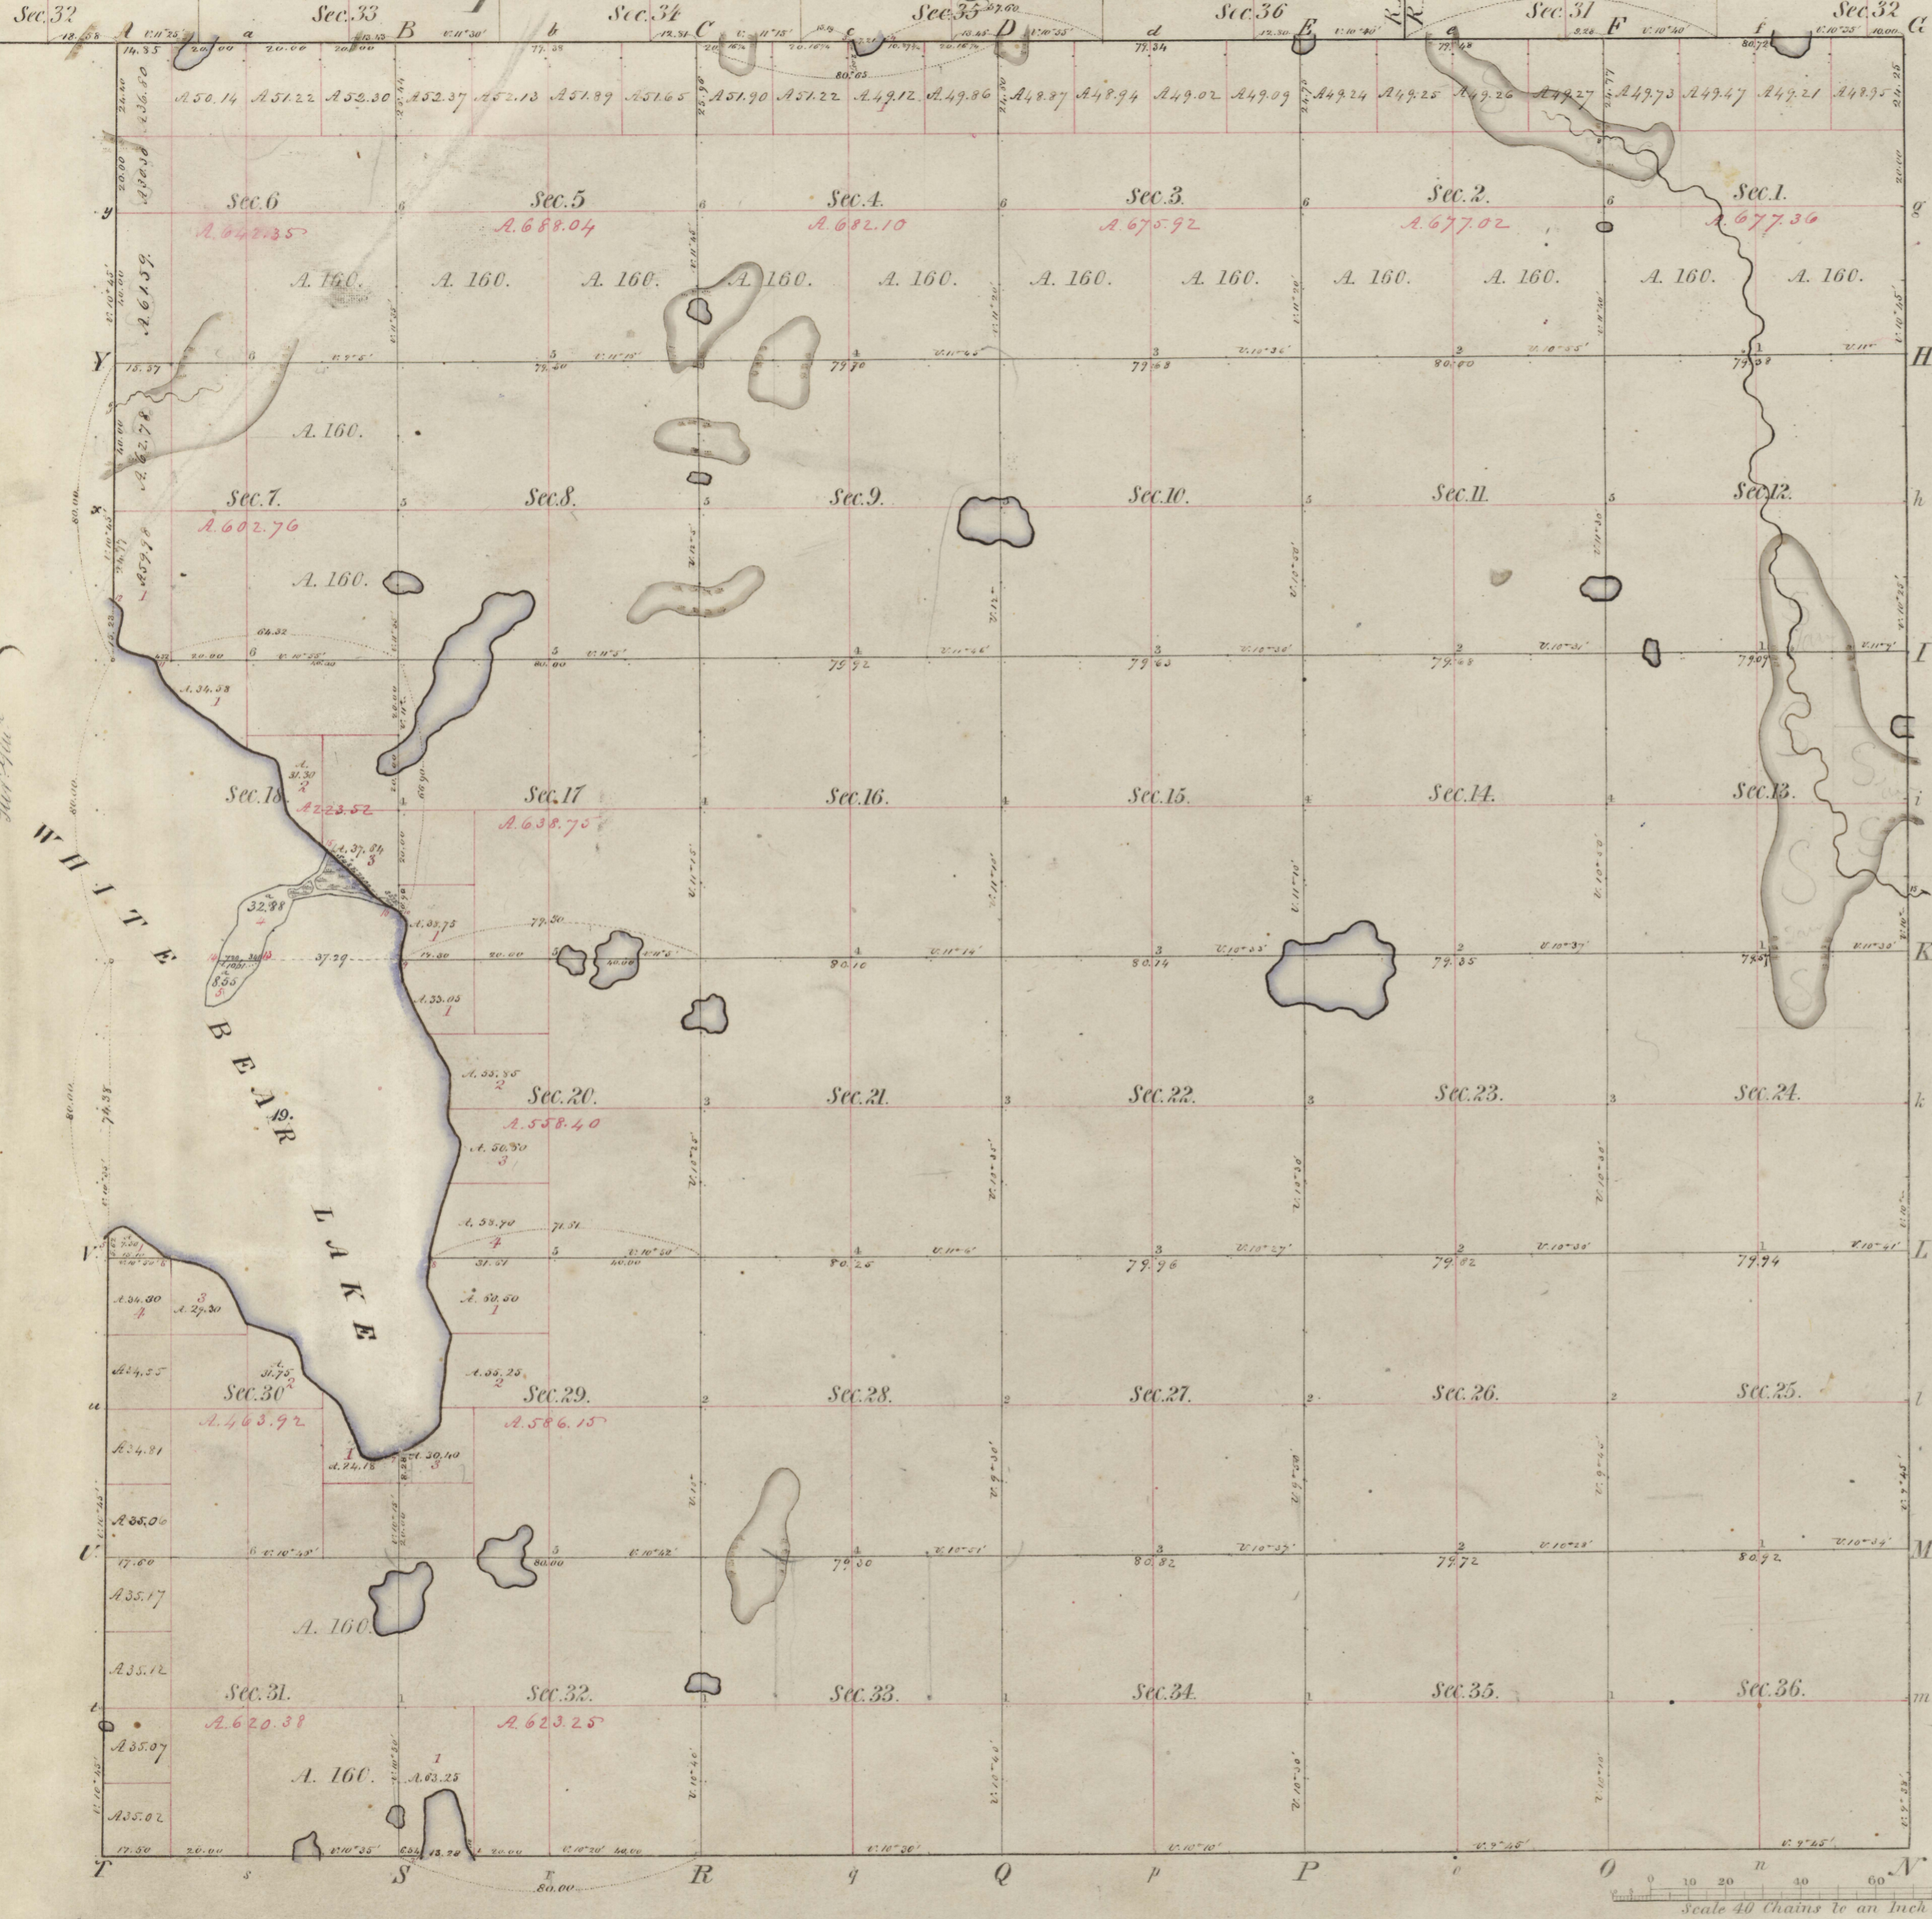

Meanders of White Bear Lake & others								
Posts	Courses	Ch ^o Lk ^s	Posts	Courses	Ch ^o Lk ^s	Posts	Courses	Ch ^o Lk ^s
White Bear Lake Southside								
5	S. 42 E.	1.90						
	S. 78 E.	5.50						
6	S. 58 E.	18.00						
	S. 78 E.	10.16						
	S. 60 E.	6.30						
	S. 27 E.	13.50						
	S. 75 E.	12.00						
	S. 27 E.	6.00						
	S. 72 E.	2.30						
	S. 47 E.	10.50						
	S. 23 E.	11.50						
	S. 81 E.	3.00						
7	S. 79 E.	7.00						
	S. 71 E.	3.76						
	S. 51 E.	9.00						
	S. 62 E.	20.00						
	S. 12 E.	3.00						
	S. 25 N.	18.00						
	S. 8 E.	6.00						
	S. 8 E.	3.30						
	S. 17 E.	22.50						
	S. 27 N.	7.50						
	S. 1 E.	12.00						
	S. 26 N.	26.00						
	S. 13 N.	5.00						
9	S. 3 N.	3.00						
	S. 2 N.	3.00						
	S. 14 E.	7.50						
10	S. 33 N.	3.64						
	S. 2 N.	3.00						
	S. 18 N.	53.50						
	S. 11 N.	15.50						
	S. 70 N.	11.50						
	S. 53 N.	21.00						
	S. 42 N.	7.00						
11	S. 21 N.	5.75						
	S. 75 N.	10.00						
	S. 15 N.	4.00						
	S. 10 E.	8.00						
12	S. 43 N.	4.60						
Lake in Sec. 32 East side.								
1	S. 25 N.	3.00						
	S. 60 N.	3.00						
	S. 17 N.	11.30						
	S. 60 N.	2.50						
	S. 65 N.	3.50						
	S. 1 N.	11.50						
2	S. 6 N.	3.85						
Lake in Sec. 4 West side.								
3	S. 23 E.	3.75						
	S. 63 E.	4.50						
4	S. 42 E.	3.43						
M ^o . Ch ^o . S ^o .								
5	S. 41 N.	1.44						

The peninsula situated in Section 17 bounded by Gato A. Johnson
 Sept. 1842 is strictly conformable to the field notes
 of the survey thereof on file in this Office which have been examined and approved.
 Surveyor General's Office
 St. Paul, April 20th 1855

Total number of Acres 21807.42

Surveys Designated	By Whom Surveyed	Date of Contract	Amount of Surveys	When Surveyed	When p ^d for and ch ^d in the Sur. Gen ^l acc ^t
E. S. & W. Township lines	James M. Marsh	May 22 ^d 1847	M. Ch ^s Lks. 18. 00. 15	October 1847	
Subdivisions	Lease K. Kigba	September 1847	61. 63. 11	December 1847	
N. Township line	Henry A. Wilcox	May 22 ^d 1847	5. 74. 42	August 1847	

The above Map of Township N^o 30 North of Range N^o 21 West of the 4th Principal Meridian Wisconsin Territory is strictly conformable to the field notes of the survey thereof on file in this Office which have been examined and approved.

Surveyor General's Office.
 Dubuque, March 15th 1855
 Geo. W. Jones, Sur. Genl.